

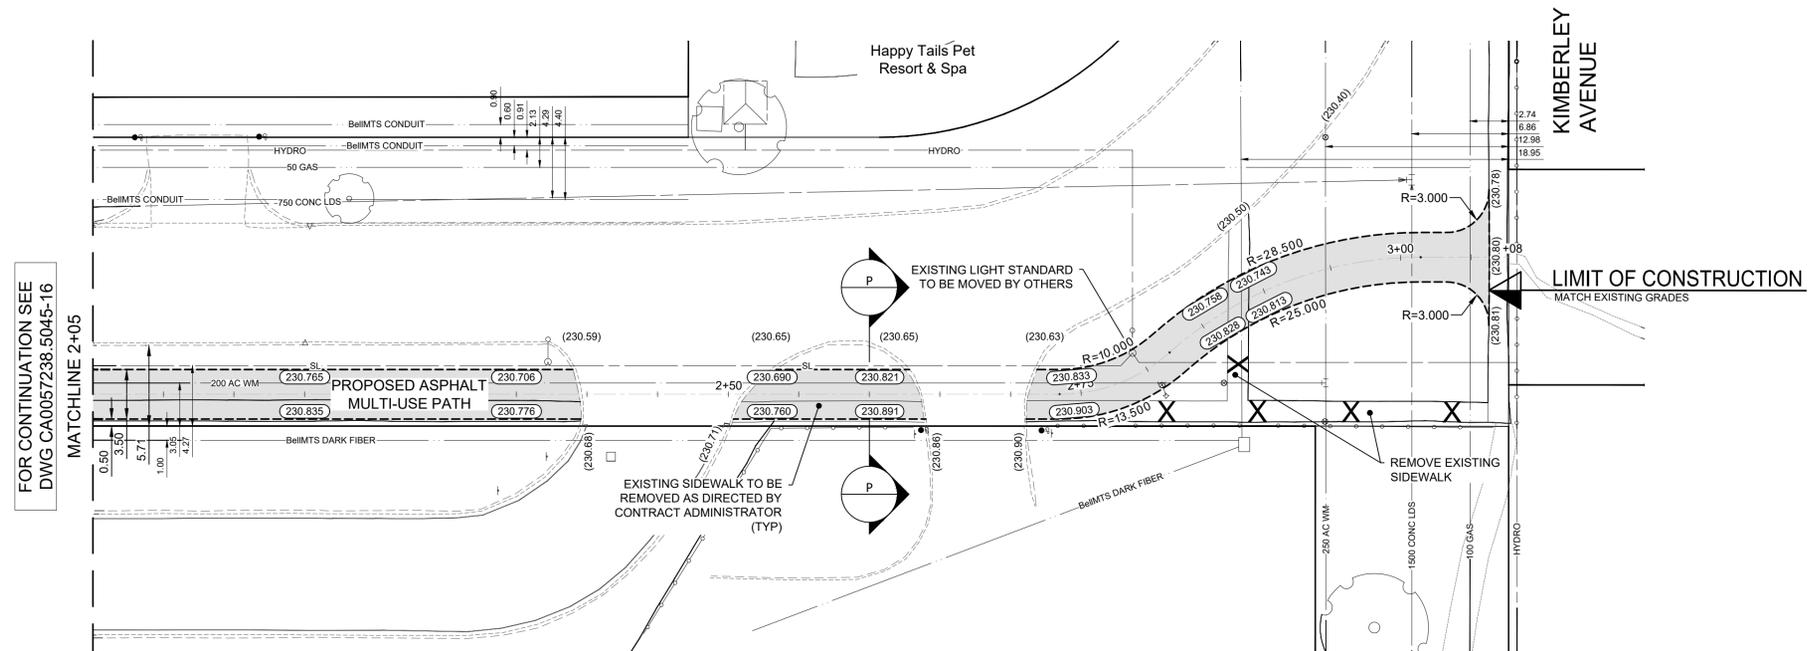


LONDON STREET

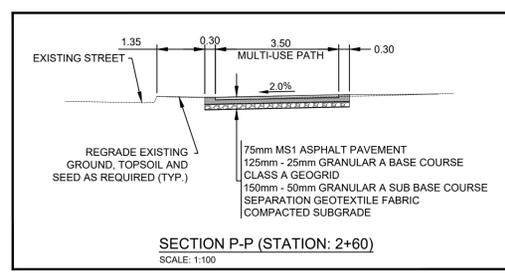

- NOTES:**
1. ALL WORK AND MATERIALS TO BE IN ACCORDANCE WITH THE LATEST REVISION OF THE CITY OF WINNIPEG STANDARD CONSTRUCTION SPECIFICATIONS.
 2. CONTRACTOR TO CONFIRM THE LOCATION OF ALL UTILITIES/SERVICES IN THE FIELD PRIOR TO CONSTRUCTION.
 3. ALL PATH/SIDEWALK DIMENSIONS SHOWN ARE TO EDGE OF PAVEMENT.
 4. EXISTING SIDEWALK TO BE RENEWED AS PER SD-228A AND AS DIRECTED BY CONTRACT ADMINISTRATOR.
 5. ALL MULTI-USE PATH CROSSINGS AT INTERSECTIONS TO BE 150mm REINFORCED CONCRETE COMPLETE WITH DETECTABLE WARNING TILES AND CURB RAMP (SD-229D) AS SHOWN OR DIRECTED BY CONTRACT ADMINISTRATOR.
 6. MODIFIED BARRIER CURB TO BE CONSTRUCTED AT ALL INTERSECTION RADII AND ALLEY RADII.
 7. CONTRACTORS TO TAKE PRECAUTIONARY STEPS TO PROTECT EXISTING TREES WITHIN THE LIMITS OF CONSTRUCTION FROM DAMAGE FROM CONSTRUCTION ACTIVITIES AS OUTLINED IN THE SPECIFICATIONS.
 8. LAMP STANDARDS, HYDRO POLES, AND ANCHORS THAT REQUIRE TEMPORARY SUPPORT, REMOVAL OR REPLACEMENT, TO BE DONE SO AT THE EXPENSE OF THE CONTRACTOR AS NECESSARY.
 9. ALL BOULEVARDS TO BE SODDED UNLESS OTHERWISE NOTED.
 10. ADJUST ALL WATER VALVES, HYDRANTS, MANHOLES, AND CATCH BASINS IN WORK AREA TO GRADE.

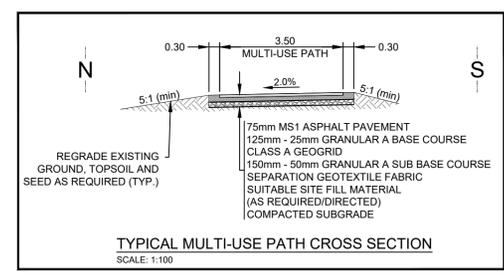

FOR TENDER PURPOSES ONLY
NOT FOR CONSTRUCTION

METRIC
WHOLE NUMBERS INDICATE MILLIMETRES
DECIMALIZED NUMBERS INDICATE METRES

**ENGINEERS
GEOSCIENTISTS
MANITOBA**
Certificate of Authorization
WSP Canada Inc.
No. 5750

---	WATER MAIN	---	⊗	---	VALVE	---	⊗	---	EDGE OF SIDEWALK	---	---
---	LAND DRAINAGE SEWER	---	⊗	---	CURB STOP	---	⊗	---	EDGE OF ASPHALT PATH	---	---
---	WASTE WATER SEWER	---	⊗	---	HYDRO POLE & LIGHT STANDARD	---	⊗	---	EDGE OF CONCRETE	---	---
---	HYDRO	---	⊗	---	LIGHT STANDARD OR TRAFFIC SIGNAL	---	⊗	---	MODIFIED BARRIER CURB	---	---
---	GAS	---	⊗	---	HYDRO POLE / ANCHOR	---	⊗	---	BARRIER CURB	---	---
---	COMMUNICATIONS	---	⊗	---	FENCE	---	⊗	---	BARRIER CURB AND GUTTER	---	---
---	SIGNALS	---	⊗	---	PROPERTY LINE	---	⊗	---	PAVING STONE	---	---
○	MANHOLE	●	⊗	---	BOLLARD	---	⊗	---	CONCRETE SIDEWALK	---	---
□	CATCH BASIN/CATCH PIT	■	⊗	---	TEST HOLE / PAVEMENT CORE	---	⊗	---	CONCRETE SLAB	---	---
△	CURB INLET	▼	(231.00)	---	ELEVATIONS	(231.000)	---	---	ASPHALT	---	---
◇	UTILITIES ADJUSTED	△	○	---	CURB RAMP	---	---	---	MILLED SURFACE	---	---
◇	HYDRANT	◆	□	---	DETECTABLE WARNING SURFACE TILE	---	---	---	PAVEMENT REPAIR FABRIC	---	---
---	EXISTING	---	---	---	LEGEND-PLAN	---	---	---	LEGEND-PLAN	---	---
---	PROPOSED	---	---	---	PROPOSED	---	---	---	PROPOSED	---	---

LOCATIONS APPROVED UNDERGROUND STRUCTURES	
SIGNED BY:	DATE:
SUPV U/G STRUCTURES	DATE
LOCATION OF UNDERGROUND STRUCTURES AS SHOWN ARE BASED ON THE BEST INFORMATION AVAILABLE BUT NO GUARANTEE IS GIVEN THAT ALL EXISTING UTILITIES ARE SHOWN OR THAT THE GIVEN LOCATIONS ARE EXACT CONFIRMATION OF EXISTENCE AND EXACT LOCATION OF ALL SERVICES. MUST BE OBTAINED FROM THE INDIVIDUAL UTILITIES BEFORE PROCEEDING.	
G.S.M. ELEV.	DATE
7	
6	
5	
4	
3	
2	
1	
0	
NO. REVISIONS	DATE BY
	2025/02/12 R.H.

wsp

DESIGNED BY: R.H./N.T. CHECKED BY: R.H.
DRAWN BY: R.H./N.T. APPROVED BY: S.M.

HOR. SCALE: 1:250
VERTICAL: 1:10

ISSUED FOR TENDER: 2025/02/12 R.H.
DATE: DECEMBER 2025

WSP Canada Inc.
1600 Buffalo Place
Winnipeg, MB R3T 6B8
t. 204.477.6650
f. 204.474.2864
www.wsp.com

ENGINEER'S SEAL
PROVINCE OF MANITOBA
S.C. MINTY
REGISTERED PROFESSIONAL ENGINEER
23073
2026-02-13
CONSULTANT ACAD DWG. NO.
CA0057238.5045-17

THE CITY OF WINNIPEG
PUBLIC WORKS DEPARTMENT
ENGINEERING SERVICES DIVISION

2026 LOCAL STREET RENEWALS
LONDON STREET
CONCORDIA AVE TO KIMBERLEY AVE
MULTI-USE PATH
STA. 2+05 TO STA. 3+06.31

CITY DRAWING NUMBER
SHEET 17 OF 25
TENDER NO.
49-2026

Feb 12, 2026 - 1:58pm L:\202602 - Transportation\CA0057238.5045 - 2026 Street Renewals\26R-07-02 Drawings\03_Work_Dwg\CA0057238.5045-16-2026_Drawing_CAD0057238.5045-17.R0