

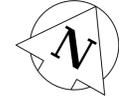


LONDON STREET / McCREEDY ROAD ALLEY

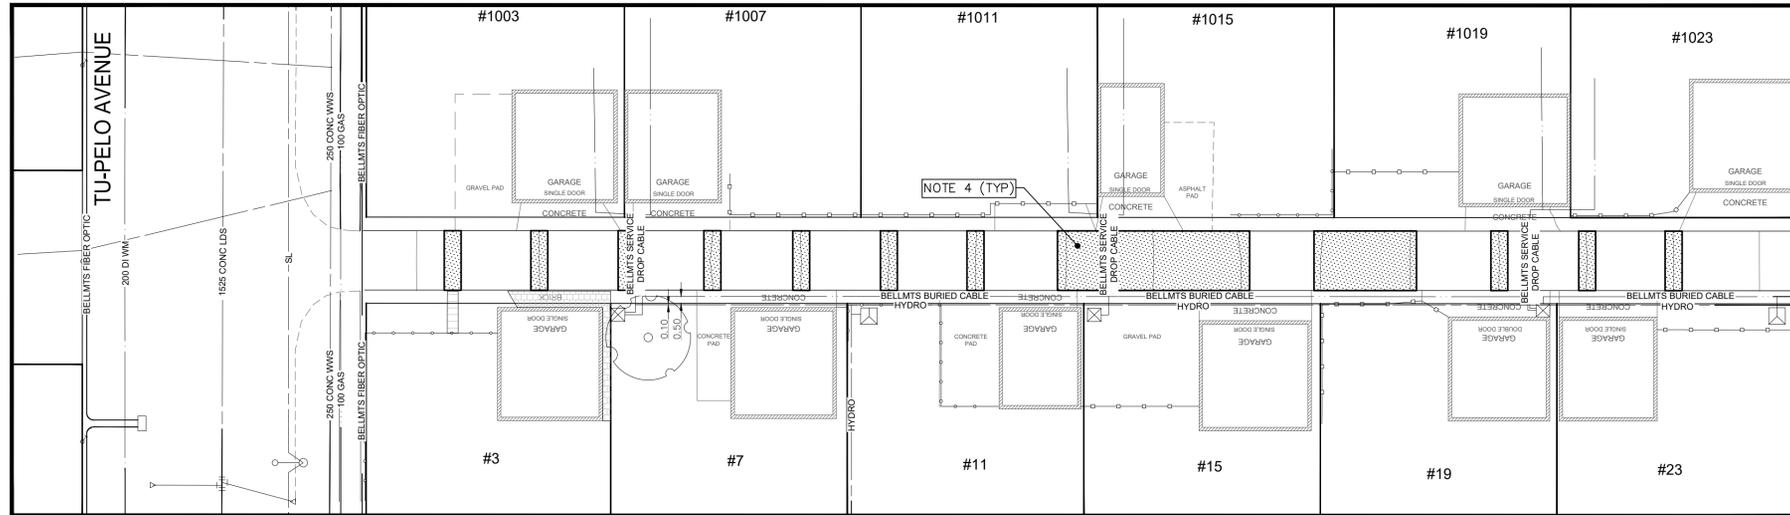

MATCHLINE

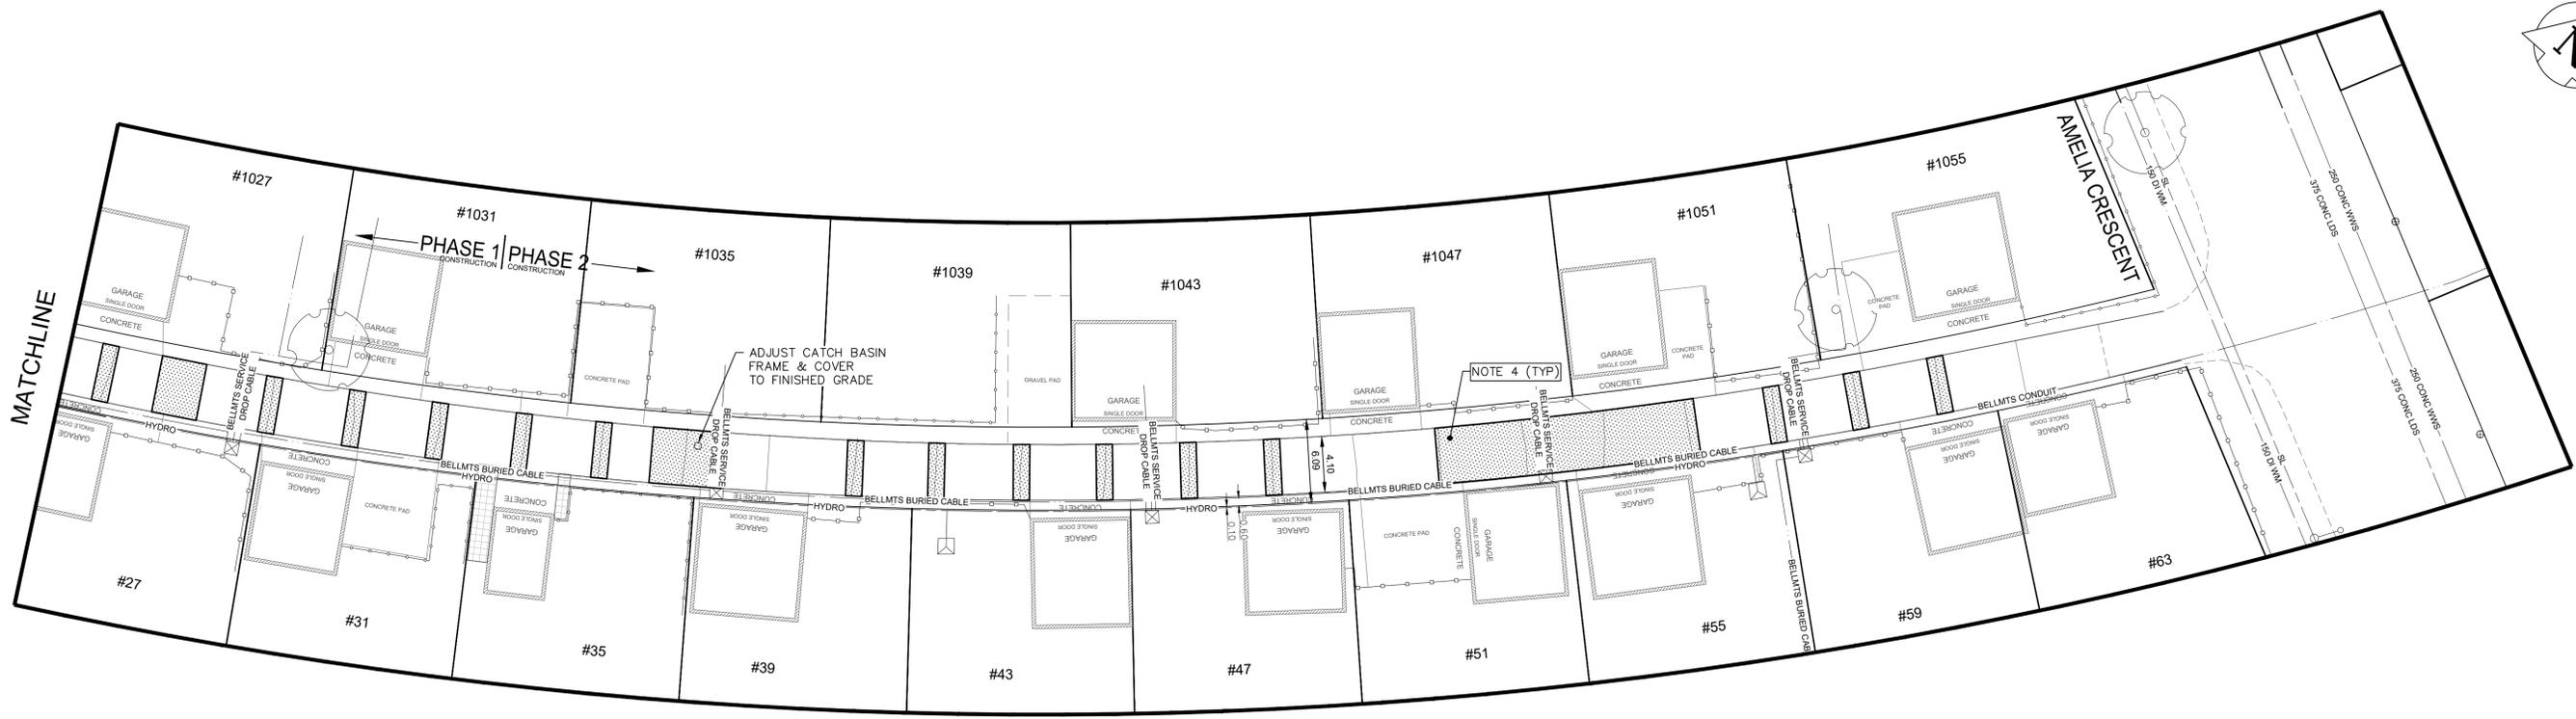

MATCHLINE

- NOTES:
1. ALL WORK AND MATERIALS TO BE IN ACCORDANCE WITH THE LATEST REVISION OF THE CITY OF WINNIPEG STANDARD CONSTRUCTION SPECIFICATIONS.
  2. CONTRACTOR TO CONFIRM THE LOCATION OF ALL UTILITIES/SERVICES IN THE FIELD PRIOR TO CONSTRUCTION.
  3. ALL ROADWAY DIMENSIONS SHOWN ARE TO BACK OF CURB.
  4. 150mm PARTIAL CONCRETE SLAB PATCHES SHOWN ARE ONLY A REPRESENTATIVE APPROXIMATION OF THE TENDERED QUANTITIES.
  5. CONTRACTORS TO TAKE PRECAUTIONARY STEPS TO PROTECT EXISTING TREES WITHIN THE LIMITS OF CONSTRUCTION FROM DAMAGE FROM CONSTRUCTION ACTIVITIES AS OUTLINED IN THE SPECIFICATIONS.
  6. LAMP STANDARDS, HYDRO POLES, AND ANCHORS THAT REQUIRE TEMPORARY SUPPORT, REMOVAL OR REPLACEMENT, TO BE DONE SO AT THE EXPENSE OF THE CONTRACTOR AS NECESSARY.
  7. ALL BOULEVARDS TO BE SODDED UNLESS OTHERWISE NOTED.
  8. ADJUST ALL WATER VALVES, HYDRANTS, MANHOLES, AND CATCH BASINS IN WORK AREA TO GRADE.

EXISTING	LEGEND-PLAN	PROPOSED	EXISTING	LEGEND-PLAN	PROPOSED	EXISTING	LEGEND-PLAN	PROPOSED
---	WATER MAIN	---	⊕	VALVE	⊕	---	EDGE OF SIDEWALK	---
---	LAND DRAINAGE SEWER	---	⊕	CURB STOP	⊕	---	EDGE OF ASPHALT	---
---	WASTE WATER SEWER	---	⊕	HYDRO POLE & LIGHT STANDARD	⊕	---	EDGE OF CONCRETE	---
---	HYDRO SEWER	---	⊕	LIGHT STANDARD OR TRAFFIC SIGNAL	⊕	---	MODIFIED BARRIER CURB	---
---	GAS	---	⊕	HYDRO POLE / ANCHOR	⊕	---	BARRIER CURB	---
---	COMMUNICATIONS	---	⊕	FENCE	⊕	---	BARRIER CURB AND GUTTER	---
---	SIGNALS	---	⊕	PROPERTY LINE	⊕	---	PAVING STONE	---
○	MANHOLE	●	⊕	TEST HOLE / PAVEMENT CORE	⊕	---	CONCRETE SIDEWALK	---
△	CATCH BASIN/CATCH PIT	▴	⊕	ELEVATIONS	(231.000)	---	CONCRETE SLAB	---
□	CURB INLET	▣	⊕	CURB RAMP	⊕	---	ASPHALT	---
◇	UTILITIES ADJUSTED	◇	⊕	DETECTABLE WARNING SURFACE TILE	⊕	---	MILLED SURFACE	---
◇	HYDRANT	◆	⊕			---	PAVEMENT REPAIR FABRIC	---

NO.	REVISIONS	DATE	BY
1	ISSUED FOR TENDER	2026/02/12	R.H.
0			

**wsp**

DESIGNED BY: R.H./N.T. CHECKED BY: R.H.

DRAWN BY: R.H./N.T. APPROVED BY: S.M.

HOR. SCALE: 1:250  
VERTICAL: 1:10

DATE: DECEMBER 2025

WSP Canada Inc.  
1600 Buffalo Place  
Winnipeg, MB R3T 6B8  
t. 204.477.6650  
f. 204.474.2864  
www.wsp.com

ENGINEERS SEAL  
PROVINCE OF MANITOBA  
S.C. MINTY  
REGISTERED PROFESSIONAL ENGINEER  
2026-02-13

CONSULTANT ACAD DWG. NO.  
CA0057238.5045-19

**THE CITY OF WINNIPEG**  
PUBLIC WORKS DEPARTMENT  
ENGINEERING SERVICES DIVISION

2026 LOCAL STREET RENEWALS  
LONDON STREET / MCCREEDY ROAD ALLEY  
TU-PELO AVE TO AMELIA CRES  
ALLEY PAVEMENT REHABILITATION

CITY DRAWING NUMBER  
SHEET 19 OF 25  
TENDER NO. 49-2026

**METRIC**  
WHOLE NUMBERS INDICATE MILLIMETRES  
DECIMALIZED NUMBERS INDICATE METRES

**ENGINEERS GEOSCIENTISTS MANITOBA**  
Certificate of Authorization  
WSP Canada Inc.  
No. 5750

FOR TENDER PURPOSES ONLY  
NOT FOR CONSTRUCTION

Feb 12, 2026 - 4:09pm L:\202602 - Transportation\CA0057238.5045 - 2026 Street Renewals\26R-07\02 Drawings\03\_Work\_Dwg\CA0057238.5045\_London\_McCreedy\_Plan-Profile.dwg - 48-49-2026\_Drawing\_CA0057238.5045-19-R0