



THE CITY OF WINNIPEG

PUBLIC WORKS DEPARTMENT

ENGINEERING SERVICES DIVISION


2026 LOCAL STREET RENEWALS

CONCORDIA AVE, CHOPIN BLVD AND VARIOUS LOCATIONS

PAVEMENT REHABILITATION, MULTI - USE PATHWAY AND TRANSIT IMPROVEMENTS

TENDER NO. 49-2026

DRAWING NO.	DESCRIPTION				
CA0057238.5045-01	BAYNE CRESCENT / LONDON STREET ALLEY	TU-PELO AVE TO BAYNE CRES	ALLEY PAVEMENT REHABILITATION	STA. 1+00	TO STA. 2+17.28
CA0057238.5045-02	CHOPIN BOULEVARD	UXBRIDGE RD N TO WIEBES DR	THIN BITUMINOUS OVERLAY		
CA0057238.5045-03	CONCORDIA AVENUE	GATEWAY RD TO MONCTON AVE	MULTI-USE PATH	STA. 0+66.75	TO STA. 1+90
CA0057238.5045-04	CONCORDIA AVENUE	GATEWAY RD TO MONCTON AVE	MULTI-USE PATH	STA. 1+90	TO STA. 3+05
CA0057238.5045-05	CONCORDIA AVENUE	GATEWAY RD TO MONCTON AVE	MULTI-USE PATH	STA. 3+05	TO STA. 4+15
CA0057238.5045-06	CONCORDIA AVENUE	GATEWAY RD TO MONCTON AVE	MULTI-USE PATH	STA. 4+15	TO STA. 5+20
CA0057238.5045-07	CONCORDIA AVENUE	GATEWAY RD TO MONCTON AVE	MULTI-USE PATH	STA. 5+20	TO STA. 6+30
CA0057238.5045-08	CONCORDIA AVENUE	GATEWAY RD TO MONCTON AVE	MULTI-USE PATH	STA. 6+30	TO STA. 7+65
CA0057238.5045-09	CONCORDIA AVENUE	GATEWAY RD TO MONCTON AVE	MULTI-USE PATH	STA. 7+65	TO STA. 8+90
CA0057238.5045-10	CONCORDIA AVENUE	GATEWAY RD TO MONCTON AVE	MULTI-USE PATH	STA. 8+90	TO STA. 10+20
CA0057238.5045-11	CONCORDIA AVENUE	GATEWAY RD TO MONCTON AVE	MULTI-USE PATH	STA. 10+20	TO STA. 11+45
CA0057238.5045-12	CONCORDIA AVENUE	GATEWAY RD TO MONCTON AVE	MULTI-USE PATH	STA. 11+45	TO STA. 12+80
CA0057238.5045-13	CONCORDIA AVENUE	GATEWAY RD TO MONCTON AVE	MULTI-USE PATH	STA. 12+80	TO STA. 14+05
CA0057238.5045-14	CONCORDIA AVENUE	GATEWAY RD TO MONCTON AVE	MULTI-USE PATH	STA. 14+05	TO STA. 15+20
CA0057238.5045-15	CONCORDIA AVENUE	GATEWAY RD TO MONCTON AVE	MULTI-USE PATH	STA. 15+20	TO STA. 16+37.86
CA0057238.5045-16	LONDON STREET	CONCORDIA AVE TO KIMBERLEY AVE	MULTI-USE PATH	STA. 0+98.85	TO STA. 2+05
CA0057238.5045-17	LONDON STREET	CONCORDIA AVE TO KIMBERLEY AVE	MULTI-USE PATH	STA. 2+05	TO STA. 3+06.31
CA0057238.5045-18	HELMSDALE AVENUE / KIMBERLY AVENUE ALLEY	GOLSPIE ST TO RALEIGH ST	ALLEY PAVEMENT REHABILITATION	STA. 1+00	TO STA. 4+13.29
CA0057238.5045-19	LONDON STREET / McCREEDY ROAD ALLEY	TU-PELO AVE TO AMELIA CRES	ALLEY PAVEMENT REHABILITATION	STA. 1+00	TO STA. 3+58.21
CA0057238.5045-20	SAWCHUK BAY	ANTRIM RD TO ANTRIM RD	MINOR REHABILITATION	STA. 0+95.12	TO STA. 1+85
CA0057238.5045-21	SAWCHUK BAY	ANTRIM RD TO ANTRIM RD	MINOR REHABILITATION	STA. 1+85	TO STA. 2+80
CA0057238.5045-22	SAWCHUK BAY	ANTRIM RD TO ANTRIM RD	MINOR REHABILITATION	STA. 2+80	TO STA. 3+90.46
CA0057238.5045-23	TU-PELO AVENUE	BUDDEN DRIVE TO MUTCHMOR CLOSE	TRANSIT STOP IMPROVEMENTS	STA.	TO STA.
CA0057238.5045-24	ZEGLINSKI CRESCENT	ZEGLINSKI CRES TO WIEBES DR	MINOR REHABILITATION	STA. 0+94.50	TO STA. 2+10
CA0057238.5045-25	ZEGLINSKI CRESCENT	ZEGLINSKI CRES TO WIEBES DR	MINOR REHABILITATION	STA. 2+10	TO STA. 3+37.33

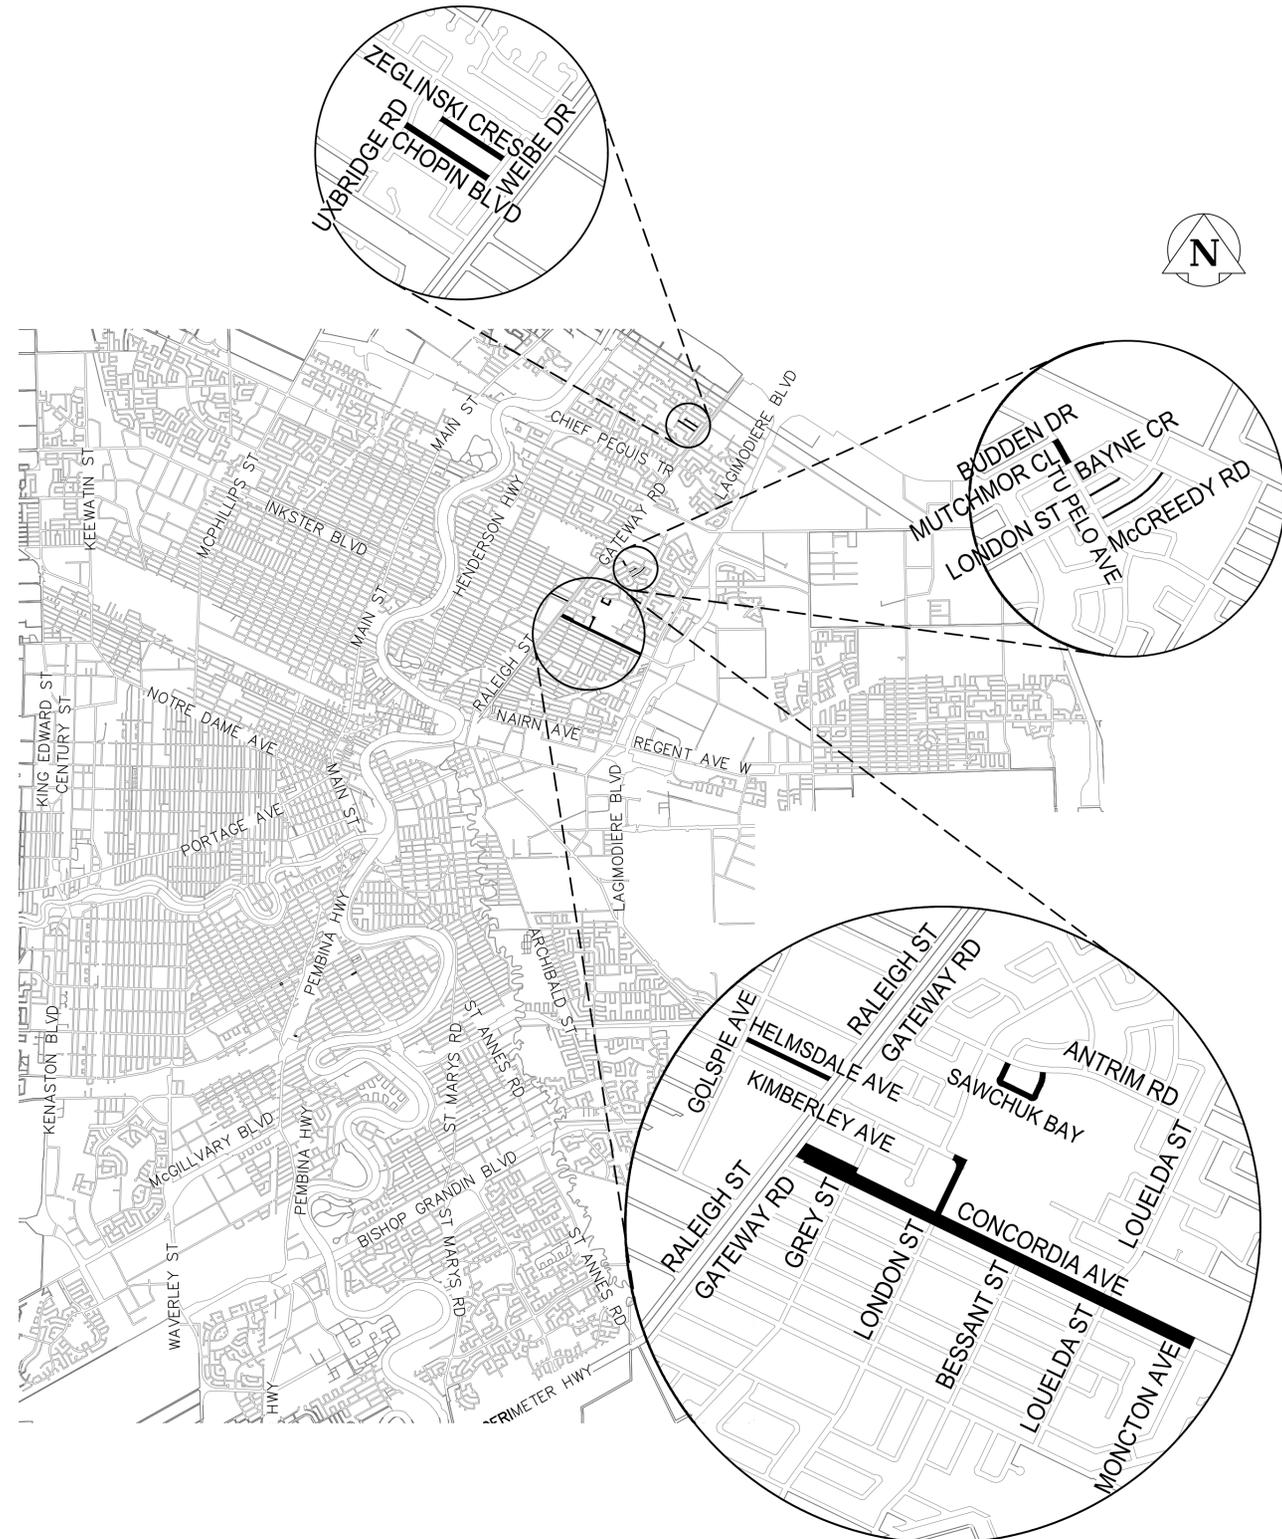

WSP Canada Inc.
1600 Buffalo Place
Winnipeg, MB R3T 6B8
t. 204.477.6650
f. 204.474.2864
www.wsp.com



FOR TENDER PURPOSES ONLY
NOT FOR CONSTRUCTION

RELEASED FOR CONSTRUCTION BY:

STREETS PROJECT ENGINEER

DATE