
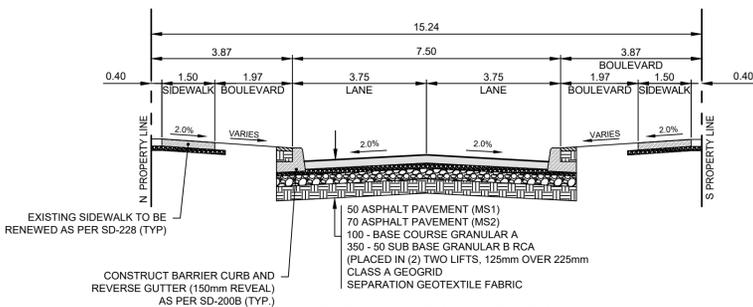


JOHNSON AVENUE E

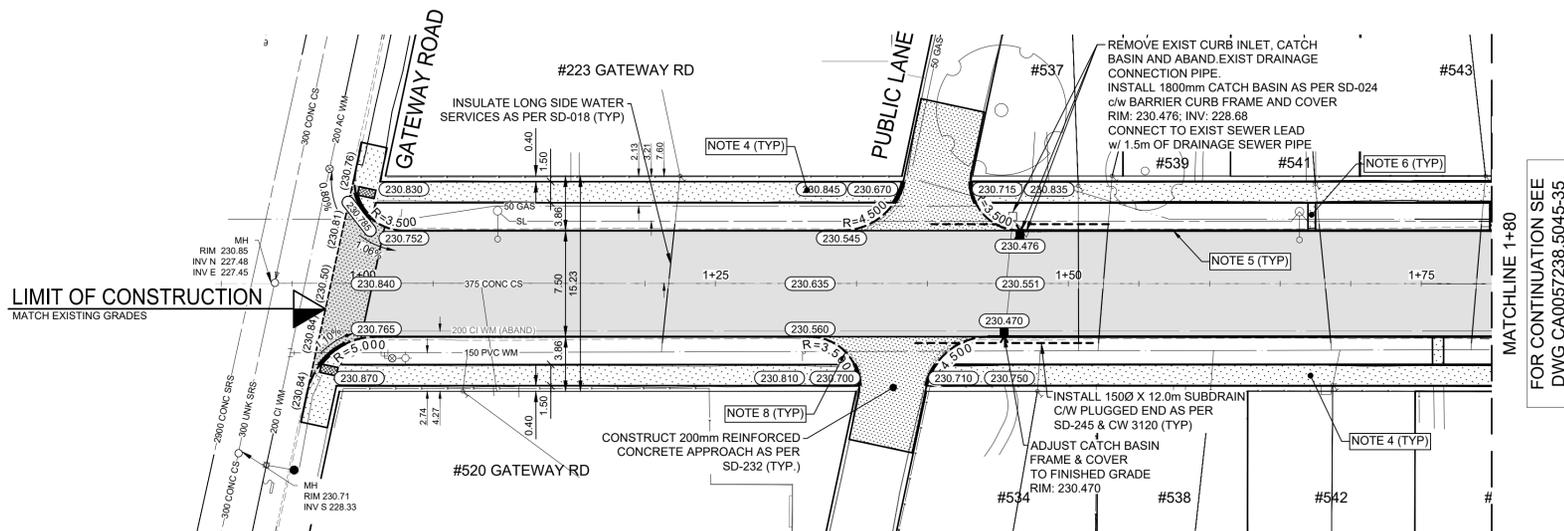

TYPICAL CROSS SECTION

- NOTES:
- ALL WORK AND MATERIALS TO BE IN ACCORDANCE WITH THE LATEST REVISION OF THE CITY OF WINNIPEG STANDARD CONSTRUCTION SPECIFICATIONS.
 - CONTRACTOR TO CONFIRM THE LOCATION OF ALL UTILITIES/SERVICES IN THE FIELD PRIOR TO CONSTRUCTION.
 - ALL ROADWAY DIMENSIONS SHOWN ARE TO BACK OF CURB.
 - EXISTING SIDEWALK TO BE RENEWED AS PER SD-228A AND EXPANSION JOINTS TO BE INSTALLED AS PER SD-228D, AND AS DIRECTED BY CONTRACT ADMINISTRATOR.
 - CURB TO BE CONSTRUCTED AS PER SD-200B AND AS DIRECTED TO CONTRACT ADMINISTRATOR.
 - ALL PRIVATE WALKWAYS TO BE ADJUSTED TO NEW SIDEWALK OR TOP OF CURB ELEVATION, AS DIRECTED BY THE CONTRACT ADMINISTRATOR.
 - CONSTRUCT 75mm LIP CURB AND REVERSE GUTTER AS PER 'DETAIL A' AND AS DIRECTED BY CONTRACT ADMINISTRATOR.
 - MODIFIED BARRIER CURB TO BE CONSTRUCTED AT ALL INTERSECTION RADII AND ALLEY RADII
 - CONSTRUCT REINFORCED CONCRETE RESIDENTIAL APPROACH AS PER SD-237B AND AS DIRECTED BY CONTRACT ADMINISTRATOR.
 - CONTRACTORS TO TAKE PRECAUTIONARY STEPS TO PROTECT EXISTING TREES WITHIN THE LIMITS OF CONSTRUCTION FROM DAMAGE FROM CONSTRUCTION ACTIVITIES AS OUTLINED IN THE SPECIFICATIONS.
 - LAMP STANDARDS, HYDRO POLES, AND ANCHORS THAT REQUIRE TEMPORARY SUPPORT, REMOVAL OR REPLACEMENT, TO BE DONE SO AT THE EXPENSE OF THE CONTRACTOR AS NECESSARY.
 - ALL BOULEVARDS TO BE SODDED UNLESS OTHERWISE NOTED.
 - ADJUST ALL WATER VALVES, HYDRANTS, MANHOLES, AND CATCH BASINS IN WORK AREA TO GRADE.

EXISTING	LEGEND-PLAN	PROPOSED	EXISTING	LEGEND-PLAN	PROPOSED	EXISTING	LEGEND-PLAN	PROPOSED
---	WATER MAIN	⊗	---	VALVE	⊗	---	EDGE OF SIDEWALK	---
---	LAND DRAINAGE SEWER	⊗	---	CURB STOP	⊗	---	EDGE OF ASPHALT	---
---	WASTE WATER SEWER	⊗	---	HYDRO POLE & LIGHT STANDARD	⊗	---	EDGE OF CONCRETE	---
---	HYDRO	⊗	---	LIGHT STANDARD OR TRAFFIC SIGNAL	⊗	---	MODIFIED BARRIER CURB	---
---	GAS	⊗	---	HYDRO POLE / ANCHOR	⊗	---	BARRIER CURB	---
---	COMMUNICATIONS	⊗	---	FENCE	⊗	---	BARRIER CURB AND GUTTER	---
---	SIGNALS	⊗	---	PROPERTY LINE	---	---	PAVING STONE	---
○	MANHOLE	⊗	---	TEST HOLE / PAVEMENT CORE	⊗	---	CONCRETE SIDEWALK	---
□	CATCH BASIN/CATCH PIT	⊗	---	ELEVATIONS	(231.000)	---	CONCRETE SLAB	---
△	CURB INLET	⊗	---	CURB RAMP	---	---	ASPHALT	---
◇	UTILITIES ADJUSTED	⊗	---	DETECTABLE WARNING SURFACE TILE	---	---	MILLED SURFACE	---
◇	HYDRANT	⊗	---			---	PAVEMENT REPAIR FABRIC	---
---	EXISTING	---	---	LEGEND-PLAN	---	---		---
---	PROPOSED	---	---	LEGEND-PLAN	---	---		---

NO.	REVISIONS	DATE	BY

G.S.M.	TOP OF HYDRANT AT SE CORNER JOHNSON AVE E AND GREY ST INTERSECTION	ELEV.	231.521
DESIGNED BY	R.H./N.T.		
CHECKED BY	R.H.		
DRAWN BY	R.H./N.T.		
APPROVED BY	S.M.		
HOR. SCALE	1:250		
VERTICAL	1:10		
ISSUED FOR TENDER	03/03/2026	R.H.	
NO.	REVISIONS	DATE	BY

WSP Canada Inc.
1600 Buffalo Place
Winnipeg, MB R3T 6B8
t. 204.477.6650
f. 204.474.2864
www.wsp.com

ENGINEERS SEAL
PROVINCE OF MANITOBA
S.C. MINTY
REGISTERED PROFESSIONAL ENGINEER
23073
2026-03-06
CONSULTANT ACAD DWG. NO.
CA0057238.5045-34

FOR TENDER PURPOSES ONLY
NOT FOR CONSTRUCTION

THE CITY OF WINNIPEG
PUBLIC WORKS DEPARTMENT
ENGINEERING SERVICES DIVISION

2026 LOCAL STREET RENEWALS
JOHNSON AVENUE E
GATEWAY RD TO GREY ST
ASPHALT RECONSTRUCTION
STA. 0+97.76 TO STA. 1+80

Winnipeg

CITY DRAWING NUMBER
SHEET 04 OF 23
TENDER NO.
51-2026



Mar 03, 2026 - 2:07pm
L:\202602 - Transportation\CA0057238.5045 - 2026 Street Renewals\26R-07\02 Drawings\03_Work_Dwg\CA0057238.5045_Johnson_Ave_E_Plan_Profile.dwg - tab:51-2026_Drawing_CA0057238.5045-34.R0