

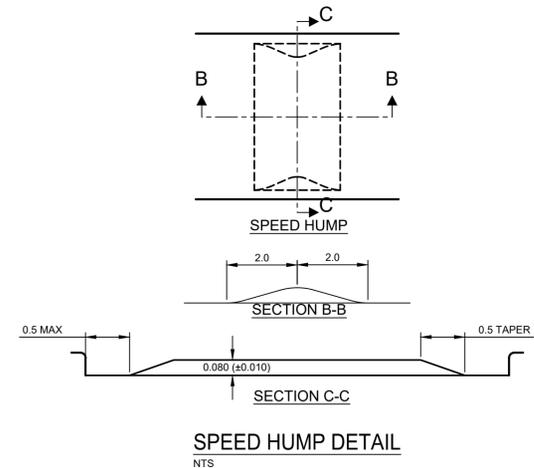
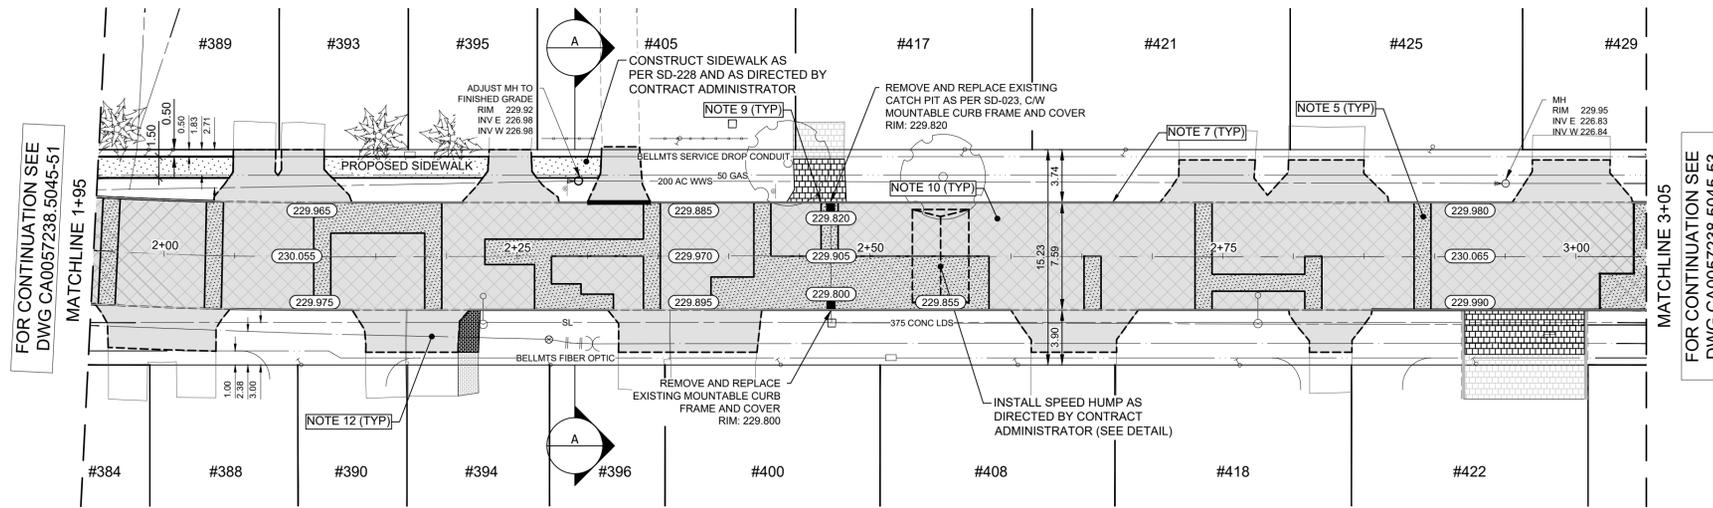
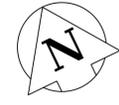


PAUFELD DRIVE

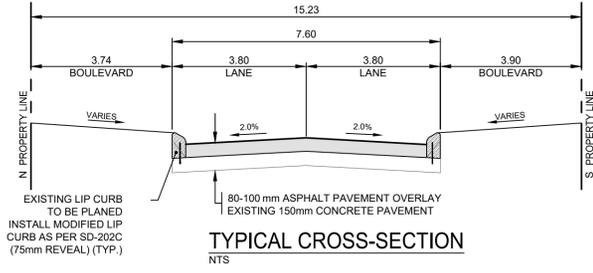

- NOTES:**
- ALL WORK AND MATERIALS TO BE IN ACCORDANCE WITH THE LATEST REVISION OF THE CITY OF WINNIPEG STANDARD CONSTRUCTION SPECIFICATIONS.
  - CONTRACTOR TO CONFIRM THE LOCATION OF ALL UTILITIES/SERVICES IN THE FIELD PRIOR TO CONSTRUCTION.
  - ALL ROADWAY DIMENSIONS SHOWN ARE TO BACK OF CURB.
  - EXISTING ASPHALT TO BE PLANED AS SHOWN OR AS DIRECTED BY CONTRACT ADMINISTRATOR.
  - 150mm PARTIAL CONCRETE SLAB PATCHES SHOWN ARE ONLY A REPRESENTATIVE APPROXIMATION OF THE TENDERED QUANTITIES.
  - EXISTING SIDEWALK TO BE RENEWED AS PER SD-228A AND AS DIRECTED BY CONTRACT ADMINISTRATOR.
  - PLANE EXISTING CURB AND CONSTRUCT MODIFIED LIP CURB AS PER SD-202C AND AS DIRECTED BY CONTRACT ADMINISTRATOR.
  - ALL PRIVATE WALKWAYS TO BE ADJUSTED TO NEW SIDEWALK OR TOP OF CURB ELEVATION, AS DIRECTED BY THE CONTRACT ADMINISTRATOR.
  - EXISTING LIP CURB AT PRIVATE APPROACHES TO BE RENEWED AS DIRECTED BY CONTRACT ADMINISTRATOR.
  - PAVEMENT REPAIR FABRIC TO BE INSTALLED AS SHOWN OR AS DIRECTED BY CONTRACT ADMINISTRATOR.
  - MODIFIED BARRIER CURB TO BE CONSTRUCTED AT ALL INTERSECTION RADII AND ALLEY RADII.
  - OVERLAY EXISTING CONCRETE AND ASPHALT APPROACHES AS DIRECTED BY CONTRACT ADMINISTRATOR.
  - CONTRACTORS TO TAKE PRECAUTIONARY STEPS TO PROTECT EXISTING TREES WITHIN THE LIMITS OF CONSTRUCTION FROM DAMAGE FROM CONSTRUCTION ACTIVITIES AS OUTLINED IN THE SPECIFICATIONS.
  - LAMP STANDARDS, HYDRO POLES, AND ANCHORS THAT REQUIRE TEMPORARY SUPPORT, REMOVAL OR REPLACEMENT, TO BE DONE SO AT THE EXPENSE OF THE CONTRACTOR AS NECESSARY.
  - ALL BOULEVARDS TO BE SODDED UNLESS OTHERWISE NOTED.
  - ADJUST ALL WATER VALVES, HYDRANTS, MANHOLES, AND CATCH BASINS IN WORK AREA TO GRADE.

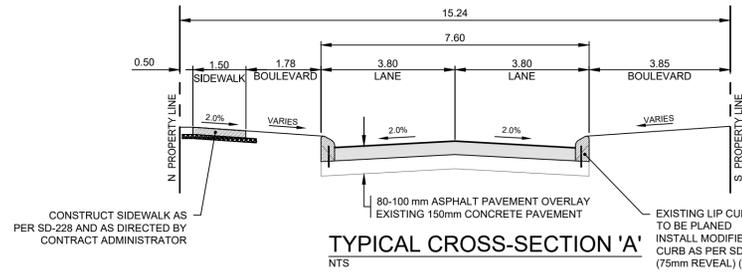

**METRIC**  
WHOLE NUMBERS INDICATE MILLIMETRES  
DECIMALIZED NUMBERS INDICATE METRES

**ENGINEERS  
GEOSCIENTISTS  
MANITOBA**  
Certificate of Authorization  
WSP Canada Inc.  
No. 5750

FOR TENDER PURPOSES ONLY  
NOT FOR CONSTRUCTION

---	WATER MAIN	---	VALVE	---	EDGE OF SIDEWALK	---	LOCATIONS APPROVED UNDERGROUND STRUCTURES	---	G.B.M.	TOP OF HYDRANT, SE CORNER OF PAUFELD DR AND KAREN ST INTERSECTION	---	WSP Canada Inc.	ENGINEERS SEAL	---	THE CITY OF WINNIPEG	---	PAUFELD DRIVE	---	ROTHESAY ST TO KAREN ST	---	2026 LOCAL STREET RENEWALS	---	PAVEMENT REPAIR FABRIC	---	MAJOR REHABILITATION	---	STA. 1+95 TO STA. 3+05	---	TENDER NO.	---	51-2026		
---	LAND DRAINAGE SEWER	---	CURB STOP	---	EDGE OF ASPHALT	---	SIGNED BY:	---	ELEV.	230.859	---	1600 Buffalo Place	PROVINCE OF MANITOBA	---	PUBLIC WORKS DEPARTMENT	---	ROTHERSAY ST TO KAREN ST	---	MAJOR REHABILITATION	---	2026 LOCAL STREET RENEWALS	---	PAVEMENT REPAIR FABRIC	---	STATIONING	---	STATIONING	---	DATE	---	DATE	---	DATE
---	WASTE WATER SEWER	---	HYDRO POLE & LIGHT STANDARD	---	EDGE OF CONCRETE	---	SUPV U/G STRUCTURES	---	---	---	---	1204.477.6650	REGISTERED PROFESSIONAL ENGINEER	---	ENGINEERING SERVICES DIVISION	---	STATIONING	---	STATIONING	---	2026 LOCAL STREET RENEWALS	---	PAVEMENT REPAIR FABRIC	---	STATIONING	---	STATIONING	---	DATE	---	DATE	---	DATE
---	HYDRO	---	LIGHT STANDARD OR TRAFFIC SIGNAL	---	MODIFIED BARRIER CURB	---	---	---	---	---	---	204.474.2864	2026-03-06	---	ENGINEERING SERVICES DIVISION	---	STATIONING	---	STATIONING	---	2026 LOCAL STREET RENEWALS	---	PAVEMENT REPAIR FABRIC	---	STATIONING	---	STATIONING	---	DATE	---	DATE	---	DATE
---	GAS	---	HYDRO POLE / ANCHOR	---	BARRIER CURB	---	---	---	---	---	---	www.wsp.com	---	---	ENGINEERING SERVICES DIVISION	---	STATIONING	---	STATIONING	---	2026 LOCAL STREET RENEWALS	---	PAVEMENT REPAIR FABRIC	---	STATIONING	---	STATIONING	---	DATE	---	DATE	---	DATE
---	COMMUNICATIONS	---	FENCE	---	BARRIER CURB AND GUTTER	---	---	---	---	---	---	---	---	---	ENGINEERING SERVICES DIVISION	---	STATIONING	---	STATIONING	---	2026 LOCAL STREET RENEWALS	---	PAVEMENT REPAIR FABRIC	---	STATIONING	---	STATIONING	---	DATE	---	DATE	---	DATE
---	SIGNALS	---	PROPERTY LINE	---	PAVING STONE	---	---	---	---	---	---	---	---	---	ENGINEERING SERVICES DIVISION	---	STATIONING	---	STATIONING	---	2026 LOCAL STREET RENEWALS	---	PAVEMENT REPAIR FABRIC	---	STATIONING	---	STATIONING	---	DATE	---	DATE	---	DATE
---	MANHOLE	---	TEST HOLE / PAVEMENT CORE	---	CONCRETE SIDEWALK	---	---	---	---	---	---	---	---	---	ENGINEERING SERVICES DIVISION	---	STATIONING	---	STATIONING	---	2026 LOCAL STREET RENEWALS	---	PAVEMENT REPAIR FABRIC	---	STATIONING	---	STATIONING	---	DATE	---	DATE	---	DATE
---	CATCH BASIN/CATCH PIT	---	ELEVATIONS	---	CONCRETE SLAB	---	---	---	---	---	---	---	---	---	ENGINEERING SERVICES DIVISION	---	STATIONING	---	STATIONING	---	2026 LOCAL STREET RENEWALS	---	PAVEMENT REPAIR FABRIC	---	STATIONING	---	STATIONING	---	DATE	---	DATE	---	DATE
---	CURB INLET	---	CURB RAMP	---	ASPHALT	---	---	---	---	---	---	---	---	---	ENGINEERING SERVICES DIVISION	---	STATIONING	---	STATIONING	---	2026 LOCAL STREET RENEWALS	---	PAVEMENT REPAIR FABRIC	---	STATIONING	---	STATIONING	---	DATE	---	DATE	---	DATE
---	UTILITIES ADJUSTED	---	DETECTABLE WARNING SURFACE TILE	---	MILLED SURFACE	---	---	---	---	---	---	---	---	---	ENGINEERING SERVICES DIVISION	---	STATIONING	---	STATIONING	---	2026 LOCAL STREET RENEWALS	---	PAVEMENT REPAIR FABRIC	---	STATIONING	---	STATIONING	---	DATE	---	DATE	---	DATE
---	HYDRANT	---	---	---	PAVEMENT REPAIR FABRIC	---	---	---	---	---	---	---	---	---	ENGINEERING SERVICES DIVISION	---	STATIONING	---	STATIONING	---	2026 LOCAL STREET RENEWALS	---	PAVEMENT REPAIR FABRIC	---	STATIONING	---	STATIONING	---	DATE	---	DATE	---	DATE
---	EXISTING	---	---	---	---	---	---	---	---	---	---	---	---	---	ENGINEERING SERVICES DIVISION	---	STATIONING	---	STATIONING	---	2026 LOCAL STREET RENEWALS	---	PAVEMENT REPAIR FABRIC	---	STATIONING	---	STATIONING	---	DATE	---	DATE	---	DATE
---	LEGEND-PLAN	---	---	---	---	---	---	---	---	---	---	---	---	---	ENGINEERING SERVICES DIVISION	---	STATIONING	---	STATIONING	---	2026 LOCAL STREET RENEWALS	---	PAVEMENT REPAIR FABRIC	---	STATIONING	---	STATIONING	---	DATE	---	DATE	---	DATE
---	LEGEND-PLAN	---	---	---	---	---	---	---	---	---	---	---	---	---	ENGINEERING SERVICES DIVISION	---	STATIONING	---	STATIONING	---	2026 LOCAL STREET R												