



THE CITY OF WINNIPEG

PUBLIC WORKS DEPARTMENT

ENGINEERING SERVICES DIVISION

2026 LOCAL STREET RENEWALS

GREENLEA COVE, JOHNSON AVENUE

AND VARIOUS LOCATIONS


PAVEMENT RECONSTRUCTION AND PAVEMENT REHABILITATION

TENDER NO. 51-2026

DRAWING NO.

DESCRIPTION

CA0057238.5045-31	GREENLEA COVE	GILMORE AVE TO GILMORE AVE	MAJOR REHABILITATION	STA. 0+95.04 TO STA. 1+80
CA0057238.5045-32	GREENLEA COVE	GILMORE AVE TO GILMORE AVE	MAJOR REHABILITATION	STA. 1+80 TO STA. 2+85
CA0057238.5045-33	GREENLEA COVE	GILMORE AVE TO GILMORE AVE	MAJOR REHABILITATION	STA. 2+85 TO STA. 3+72.78
CA0057238.5045-34	JOHNSON AVENUE E	GATEWAY RD TO GREY ST	ASPHALT RECONSTRUCTION	STA. 0+97.76 TO STA. 1+80
CA0057238.5045-35	JOHNSON AVENUE E	GATEWAY RD TO GREY ST	ASPHALT RECONSTRUCTION	STA. 1+80 TO STA. 2+70
CA0057238.5045-36	JOHNSON AVENUE E	GATEWAY RD TO GREY ST	ASPHALT RECONSTRUCTION	STA. 2+70 TO STA. 3+70
CA0057238.5045-37	JOHNSON AVENUE E	GATEWAY RD TO GREY ST	ASPHALT RECONSTRUCTION	STA. 3+70 TO STA. 4+71.57
CA0057238.5045-38	KENT ROAD	CHALMERS AVE E TO KEENLEYSIDE ST	ASPHALT RECONSTRUCTION	STA. 0+79.72 TO STA. 1+80
CA0057238.5045-39	KENT ROAD	CHALMERS AVE E TO KEENLEYSIDE ST	ASPHALT RECONSTRUCTION	STA. 1+80 TO STA. 2+90
CA0057238.5045-40	KENT ROAD	CHALMERS AVE E TO KEENLEYSIDE ST	ASPHALT RECONSTRUCTION	STA. 2+90 TO STA. 3+90
CA0057238.5045-41	KENT ROAD	CHALMERS AVE E TO KEENLEYSIDE ST	ASPHALT RECONSTRUCTION	STA. 3+90 TO STA. 4+69.98
CA0057238.5045-42	KENT ROAD	NAIRN AVE TO TALBOT AVE	MAJOR REHABILITATION	STA. 1+02.73 TO STA. 2+15
CA0057238.5045-43	KENT ROAD	NAIRN AVE TO TALBOT AVE	MAJOR REHABILITATION	STA. 2+15 TO STA. 3+26.86
CA0057238.5045-44	KENT ROAD	TALBOT AVE TO BEACH AVE	MAJOR REHABILITATION	STA. 1+03.84 TO STA. 1+72.22
CA0057238.5045-45	LITZ PLACE	APPLETON ST TO HENDERSON HWY	ASPHALT RECONSTRUCTION	STA. 0+93.50 TO STA. 1+90
CA0057238.5045-46	LITZ PLACE	APPLETON ST TO HENDERSON HWY	ASPHALT RECONSTRUCTION	STA. 1+90 TO STA. 3+05
CA0057238.5045-47	LITZ PLACE	APPLETON ST TO HENDERSON HWY	ASPHALT RECONSTRUCTION	STA. 3+05 TO STA. 4+12.02
CA0057238.5045-48	MANHATTAN AVENUE	KEENLEYSIDE ST TO STAPLETON ST	MAJOR REHABILITATION	STA. 0+93.76 TO STA. 1+95
CA0057238.5045-49	MANHATTAN AVENUE	KEENLEYSIDE ST TO STAPLETON ST	MAJOR REHABILITATION	STA. 1+95 TO STA. 3+05
CA0057238.5045-50	MANHATTAN AVENUE	KEENLEYSIDE ST TO STAPLETON ST	MAJOR REHABILITATION	STA. 3+05 TO STA. 3+89.38
CA0057238.5045-51	PAUFELD DRIVE	ROTHESAY ST TO KAREN ST	MAJOR REHABILITATION	STA. 0+94.75 TO STA. 1+95
CA0057238.5045-52	PAUFELD DRIVE	ROTHESAY ST TO KAREN ST	MAJOR REHABILITATION	STA. 1+95 TO STA. 3+05
CA0057238.5045-53	PAUFELD DRIVE	ROTHESAY ST TO KAREN ST	MAJOR REHABILITATION	STA. 3+05 TO STA. 4+04.12
1-04707-DE-50000-0695	KENT ROAD	CHALMERS AVE E TO KEENLEYSIDE ST	STREET LIGHTING	
1-04707-DE-50000-0689	LITZ PLACE	APPLETON ST TO HENDERSON HWY	STREET LIGHTING	

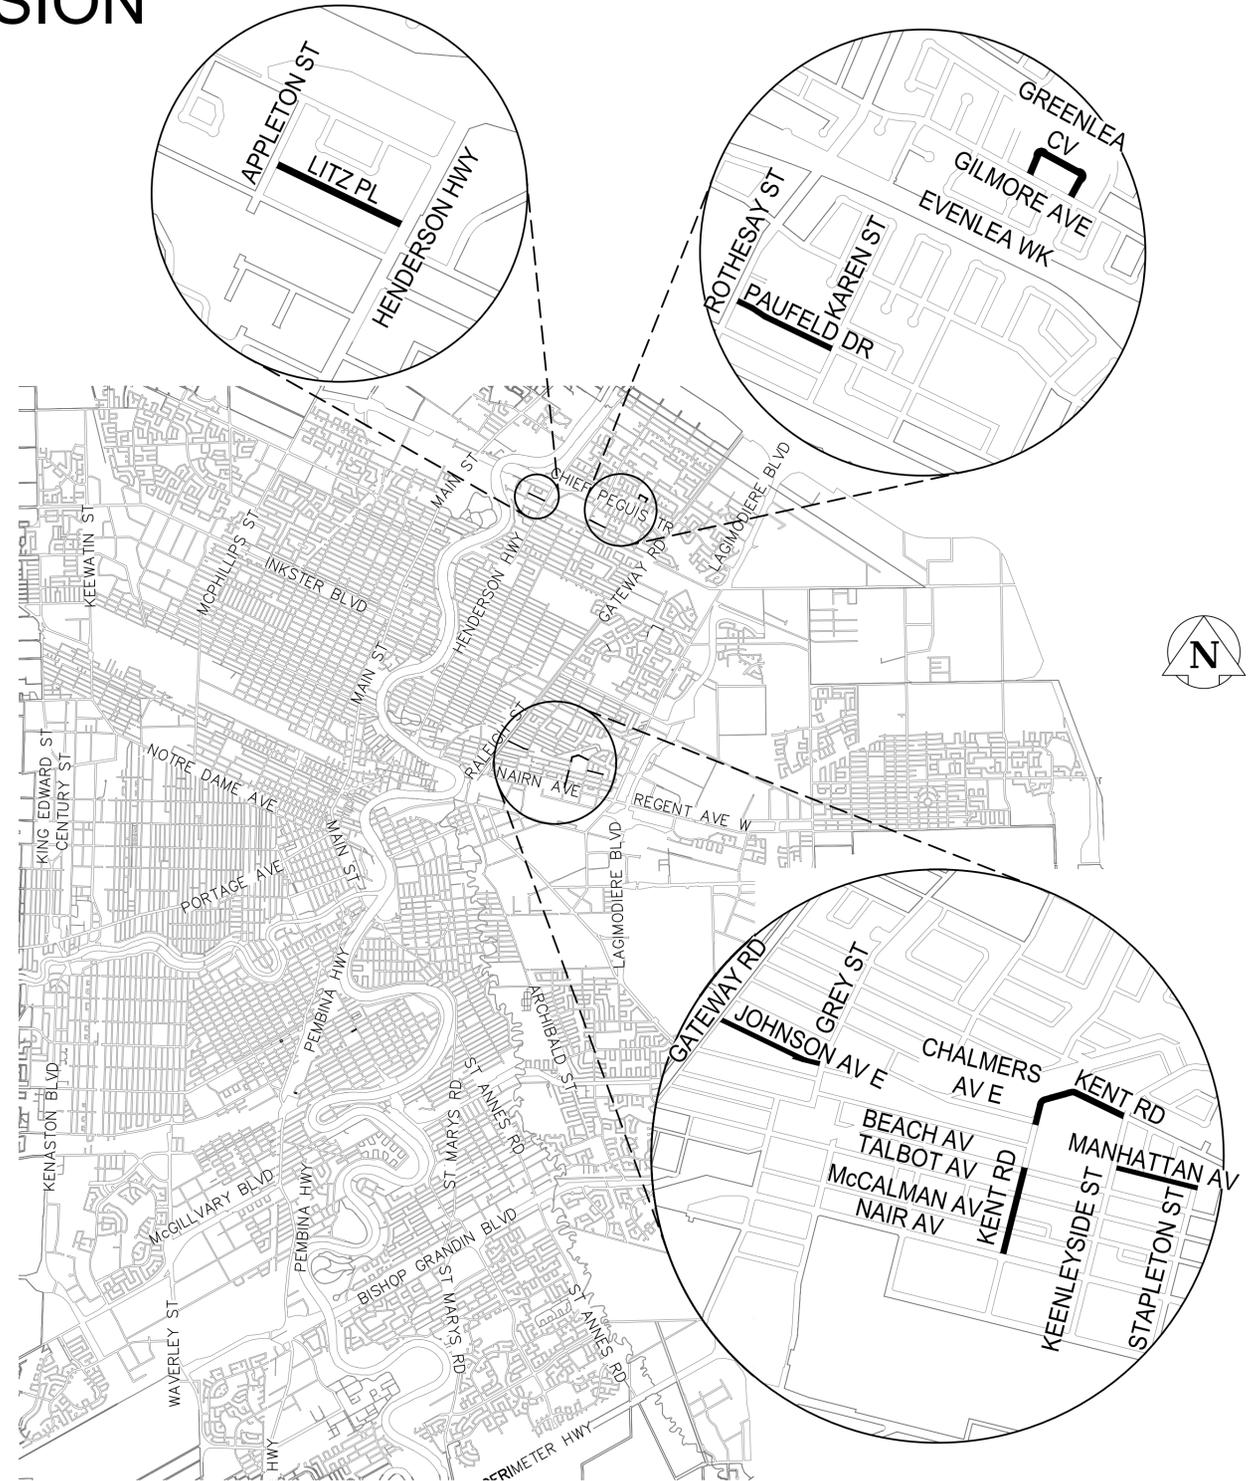

Mar 03, 2026 - 1:54pm L:\2025\02 - Transportation\CA0057238.5045 - 2026 Street Renewals 26-R-07 02 Drawings\03_Work_Dwg\CA0057238.5045 - 26-R-07_Cover Page_Contract 2.dwg - (tab:51-2026)_Drawing_CA0057238.5045-Cover Page-R0



WSP Canada Inc.
1600 Buffalo Place
Winnipeg, MB R3T 6B8
t. 204.477.6650
f. 204.474.2864
www.wsp.com



FOR TENDER PURPOSES ONLY
NOT FOR CONSTRUCTION

RELEASED FOR CONSTRUCTION BY:

STREETS PROJECT ENGINEER

DATE