
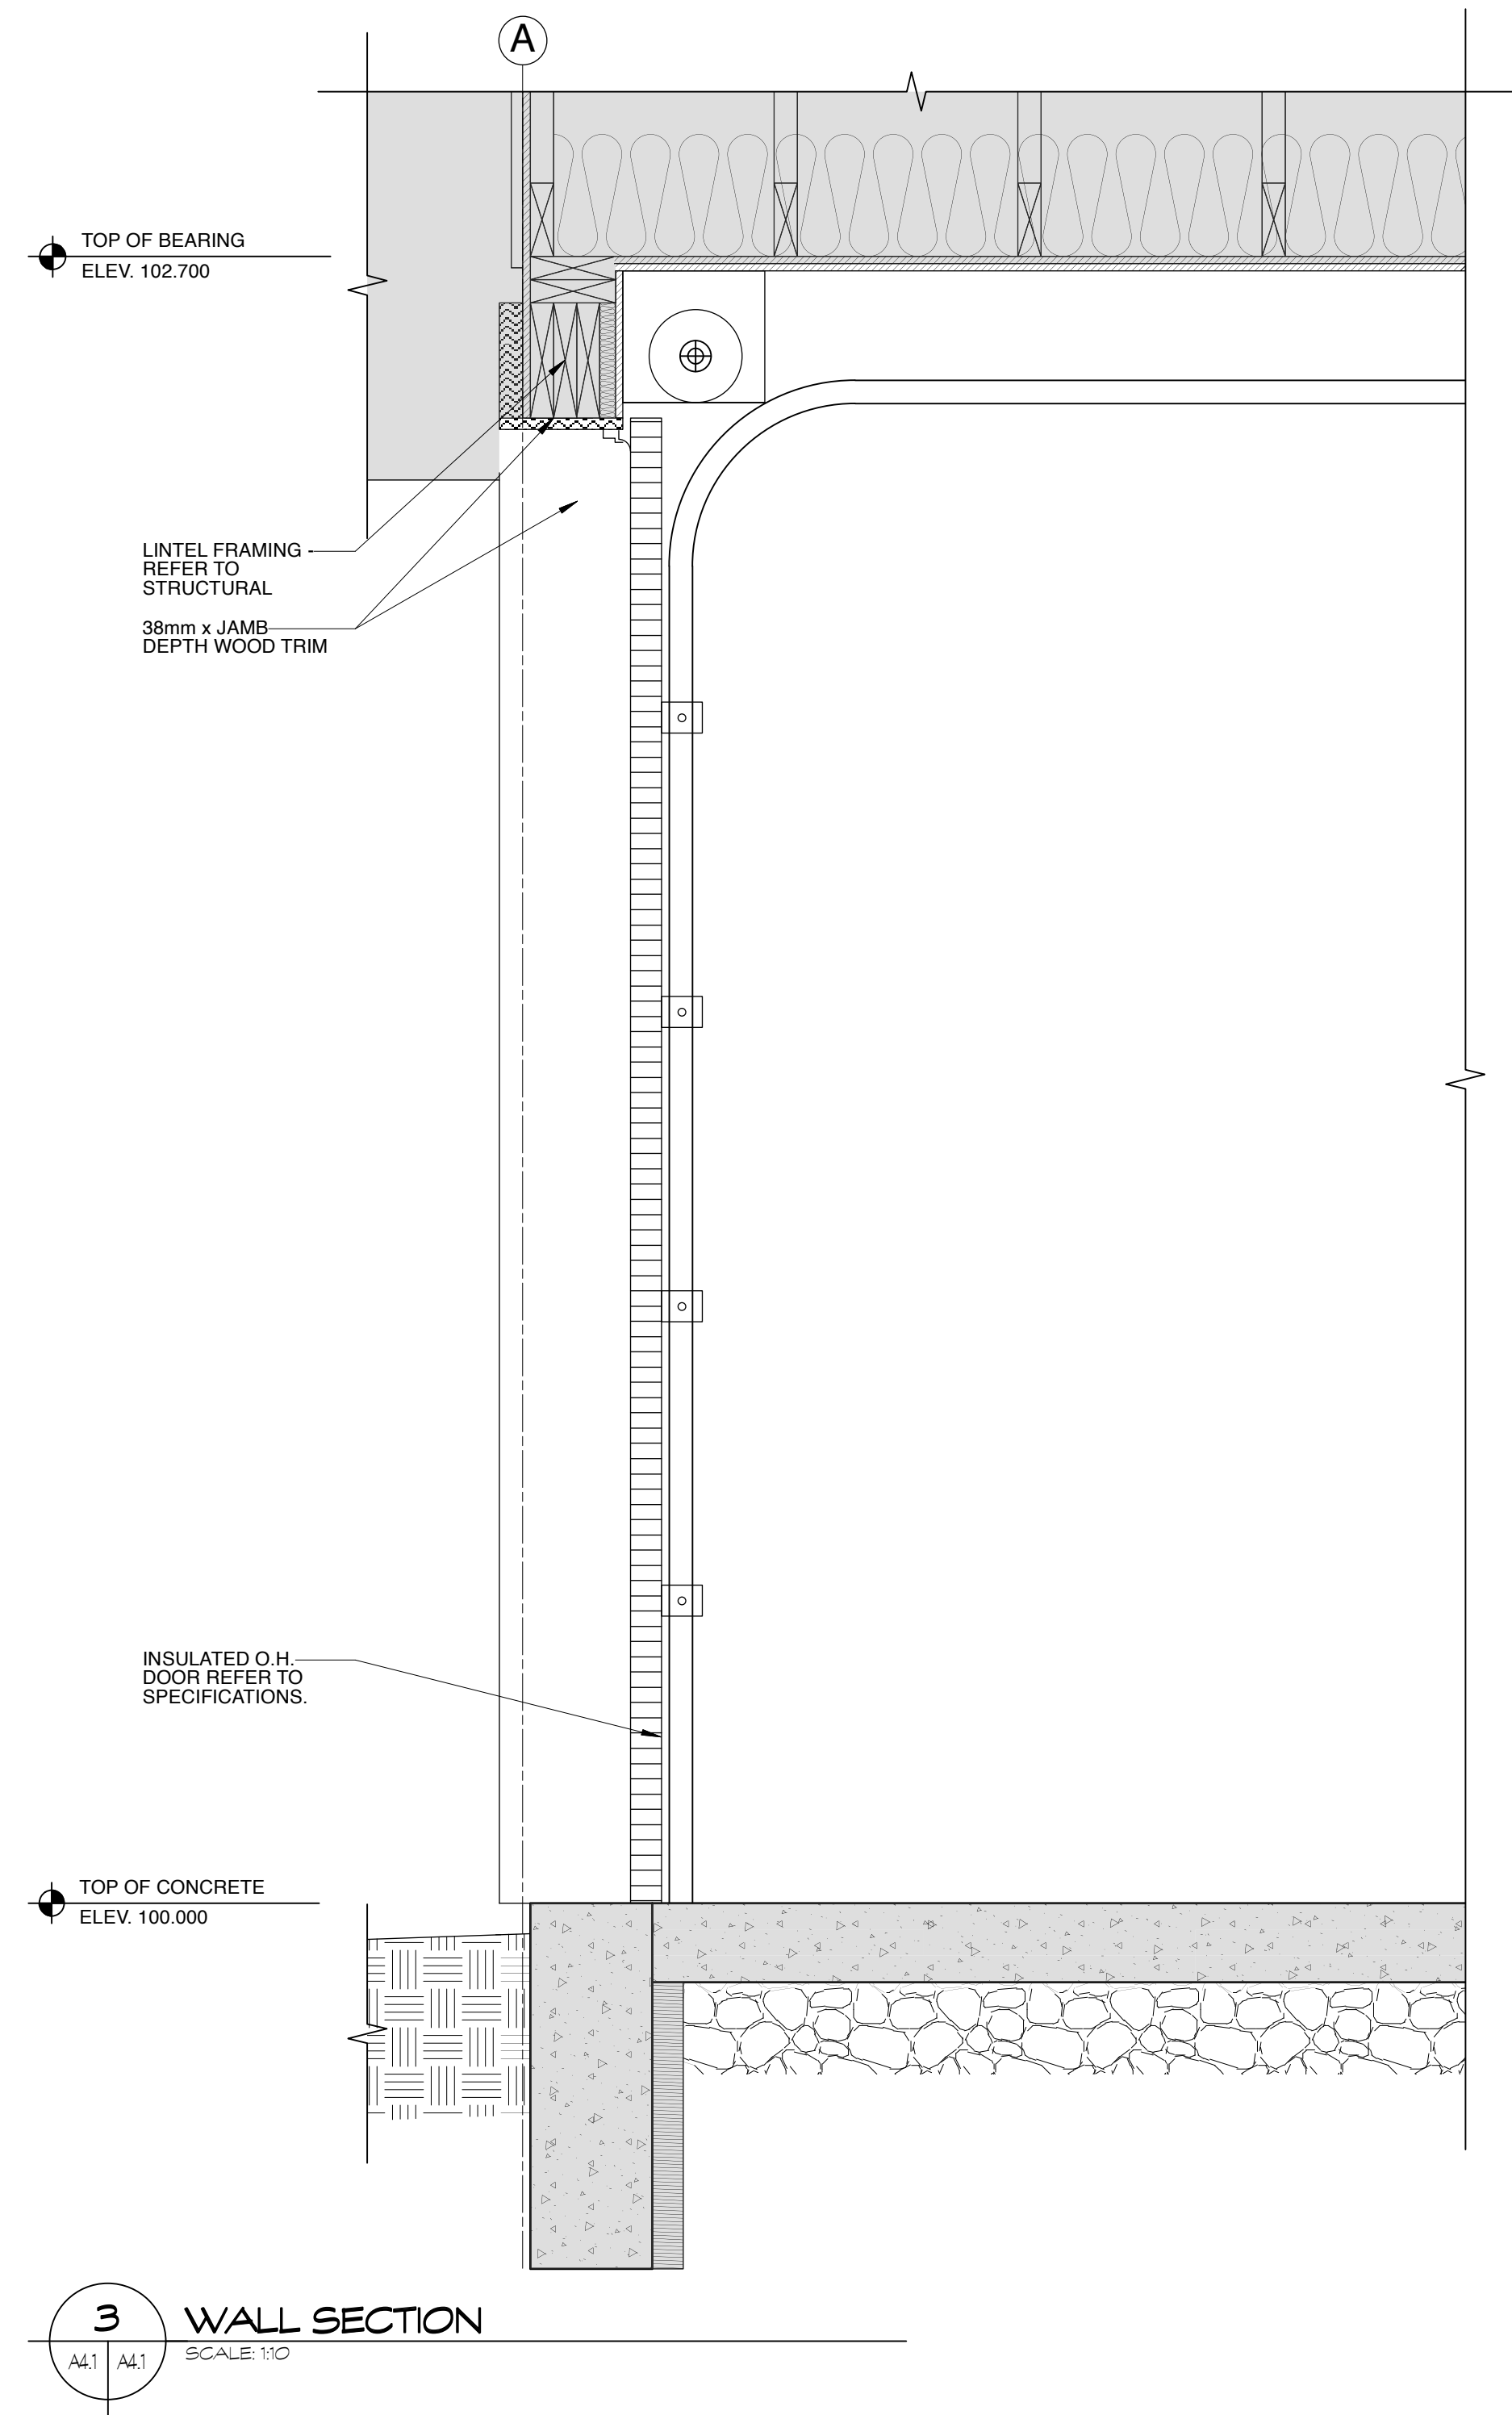
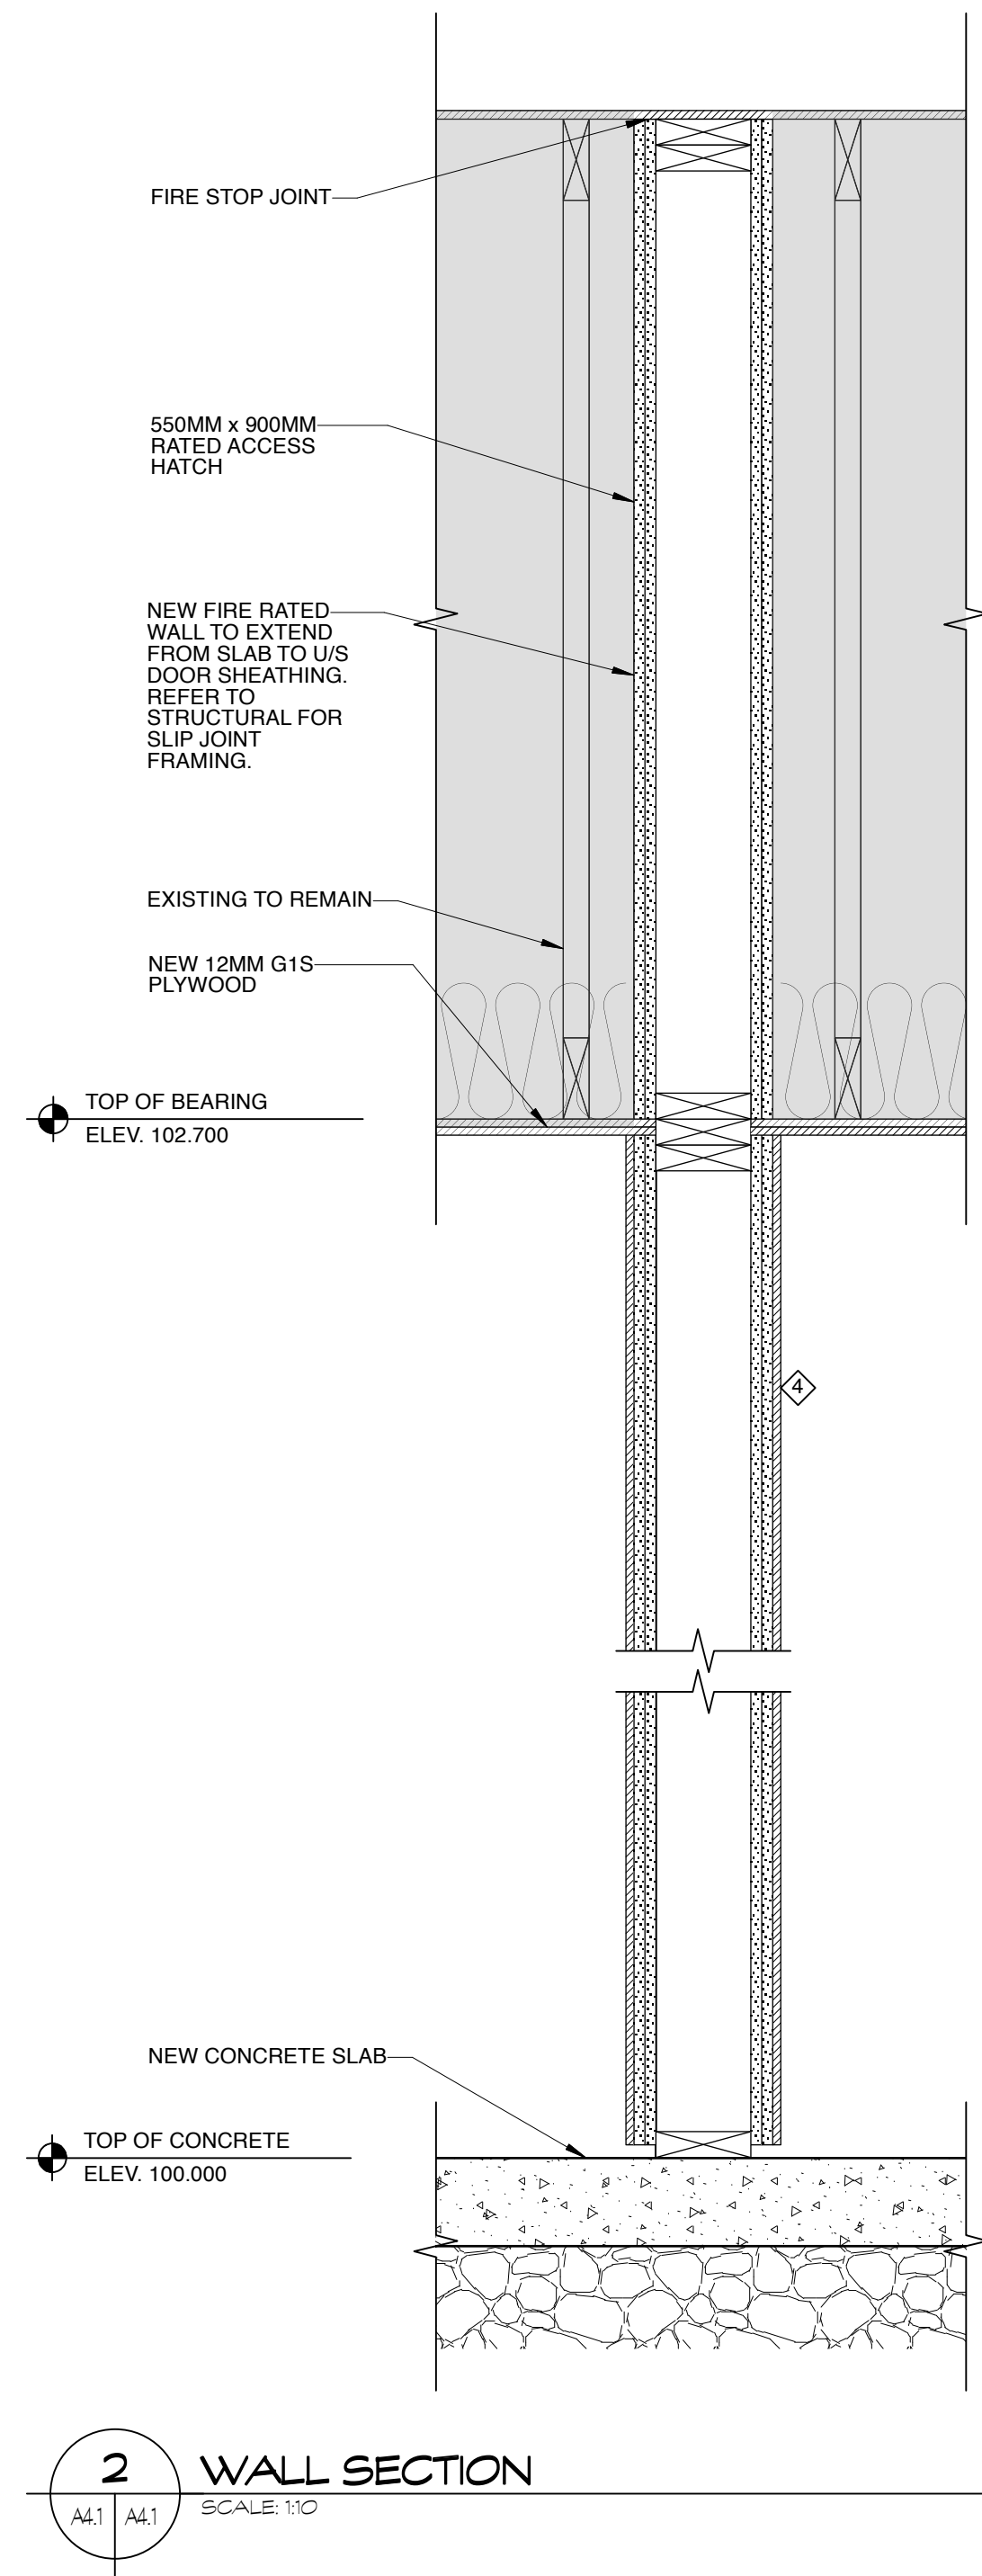
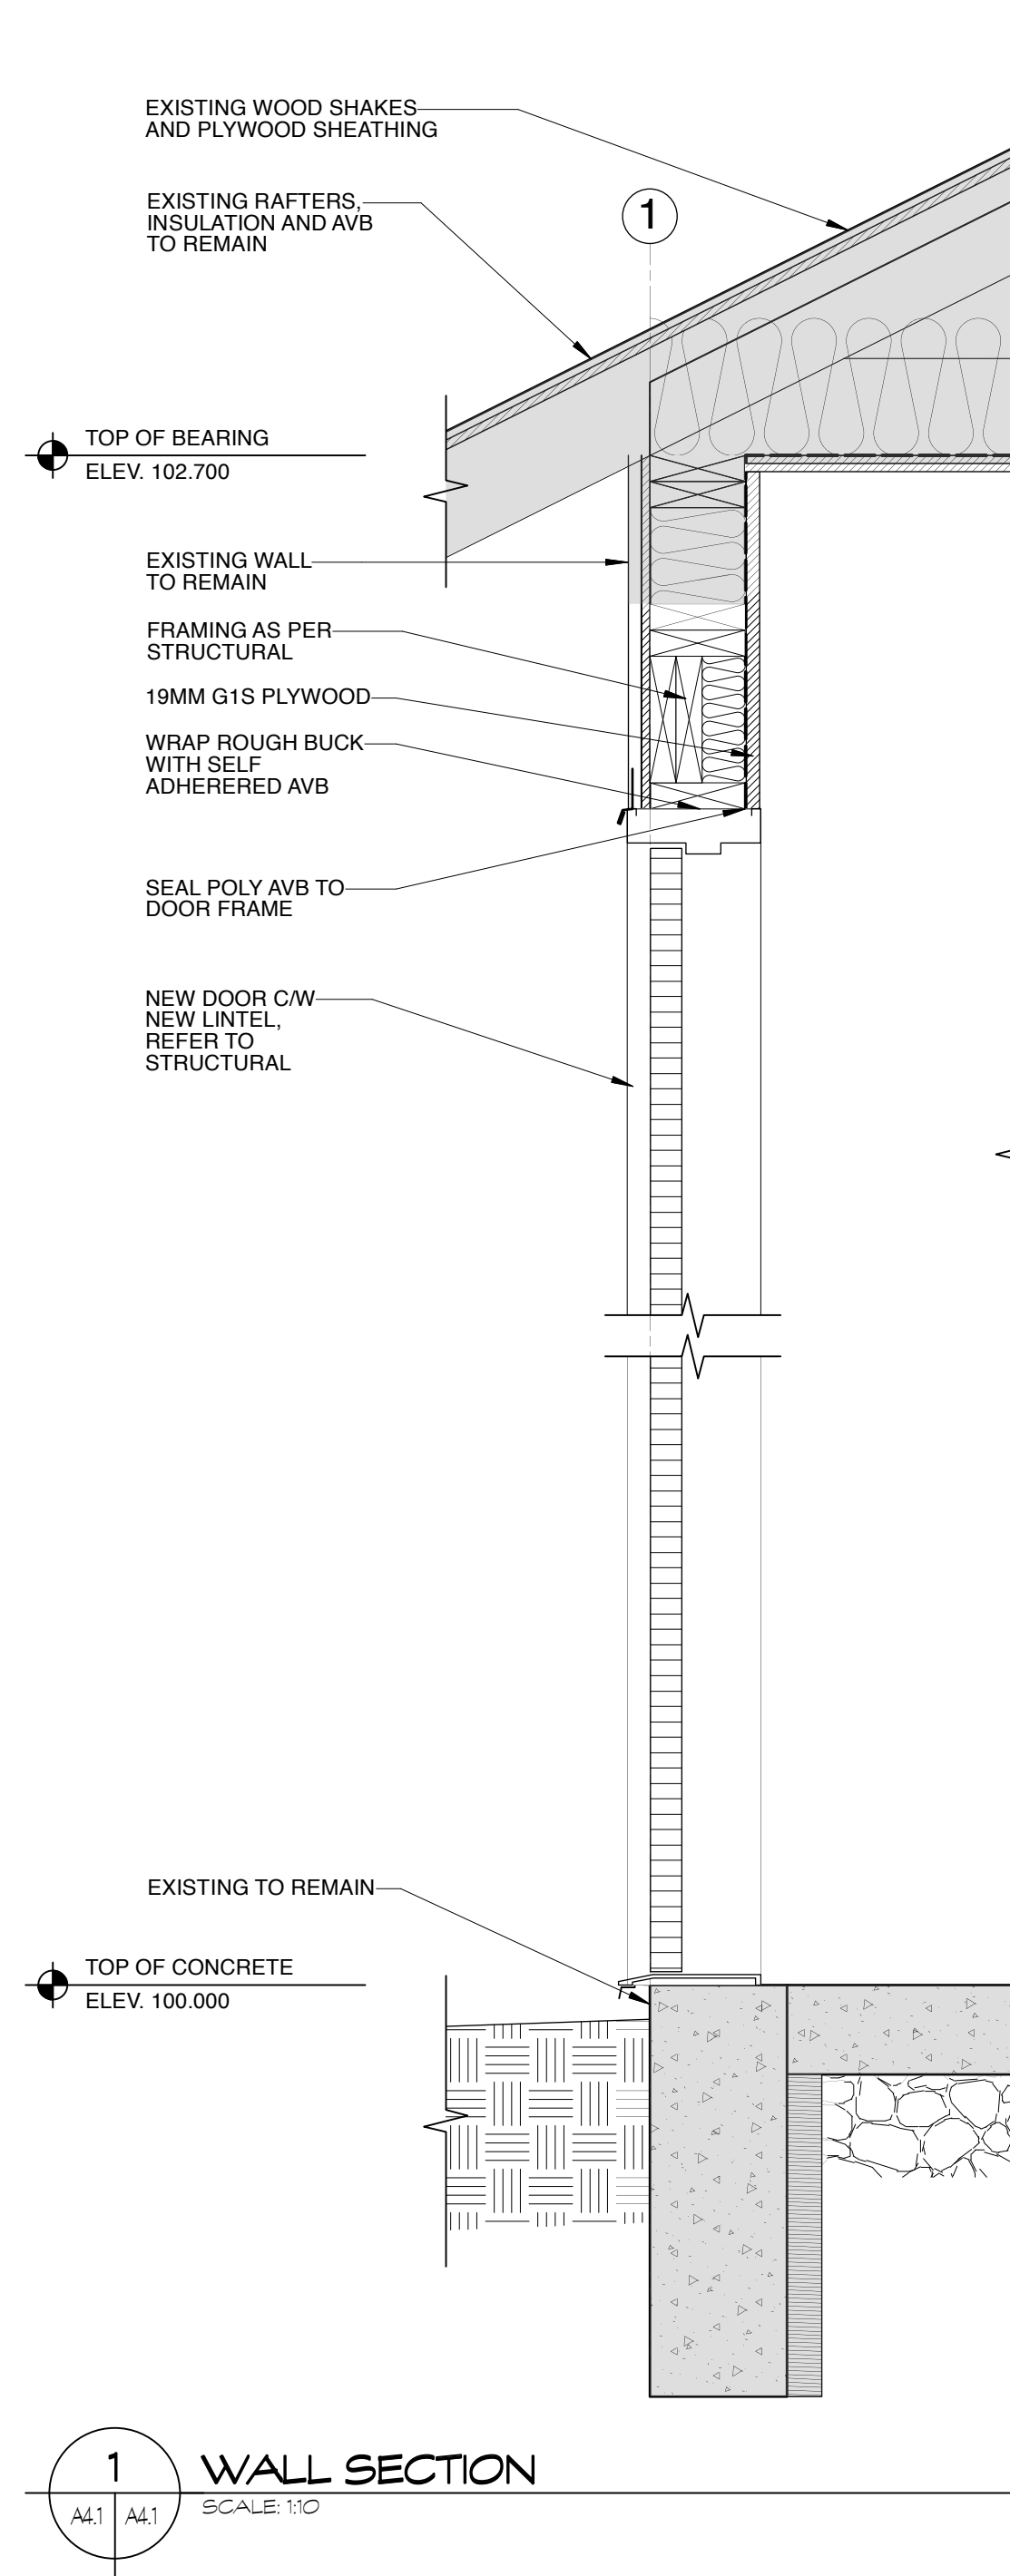
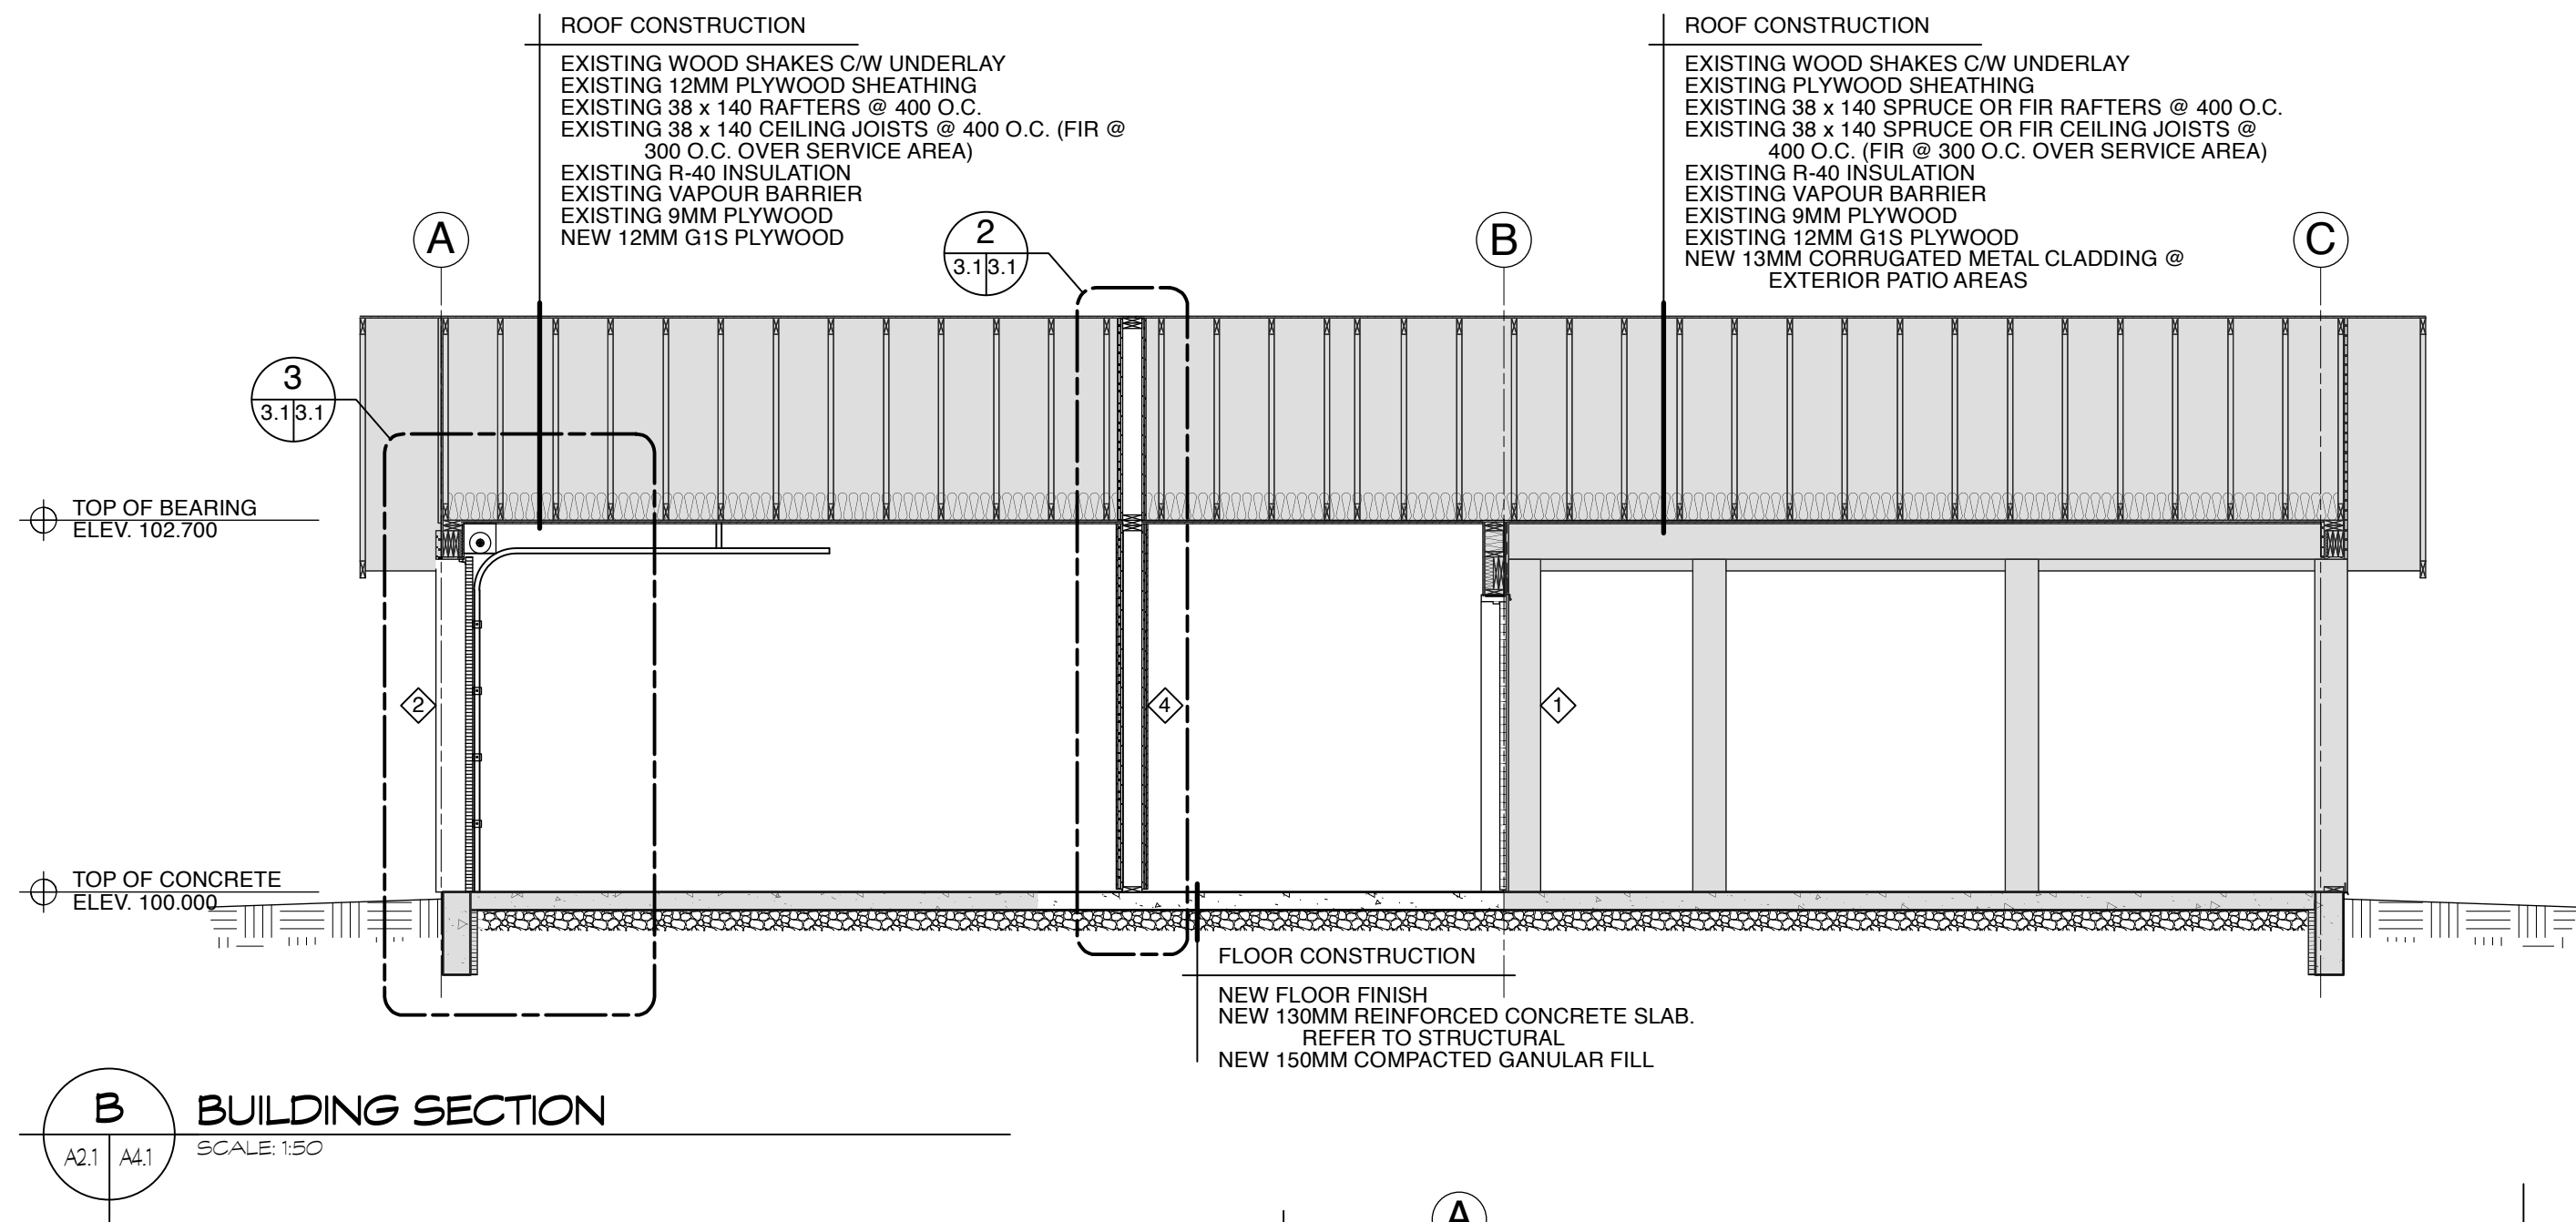


ALL DRAWINGS AND SPECIFICATIONS ARE THE PROPERTY OF THE CONSULTANT.
NO REPRODUCTIONS MAY BE MADE WITHOUT THE CONSENT OF THE CONSULTANT AND
ALL REPRODUCTIONS MUST BEAR THE NAME OF THE CONSULTANT.
THE CONTRACTOR SHALL VERIFY ALL DIMENSIONS, DATUMS AND LEVELS NOTED ON
THE DRAWINGS WITH THE CONDITIONS ON SITE AND SHALL BE RESPONSIBLE FOR
REPORTING ANY ERRORS OR OMISSIONS TO THE ENGINEER FOR ADJUSTMENTS.
THIS DRAWING SHALL NOT BE SCALED.

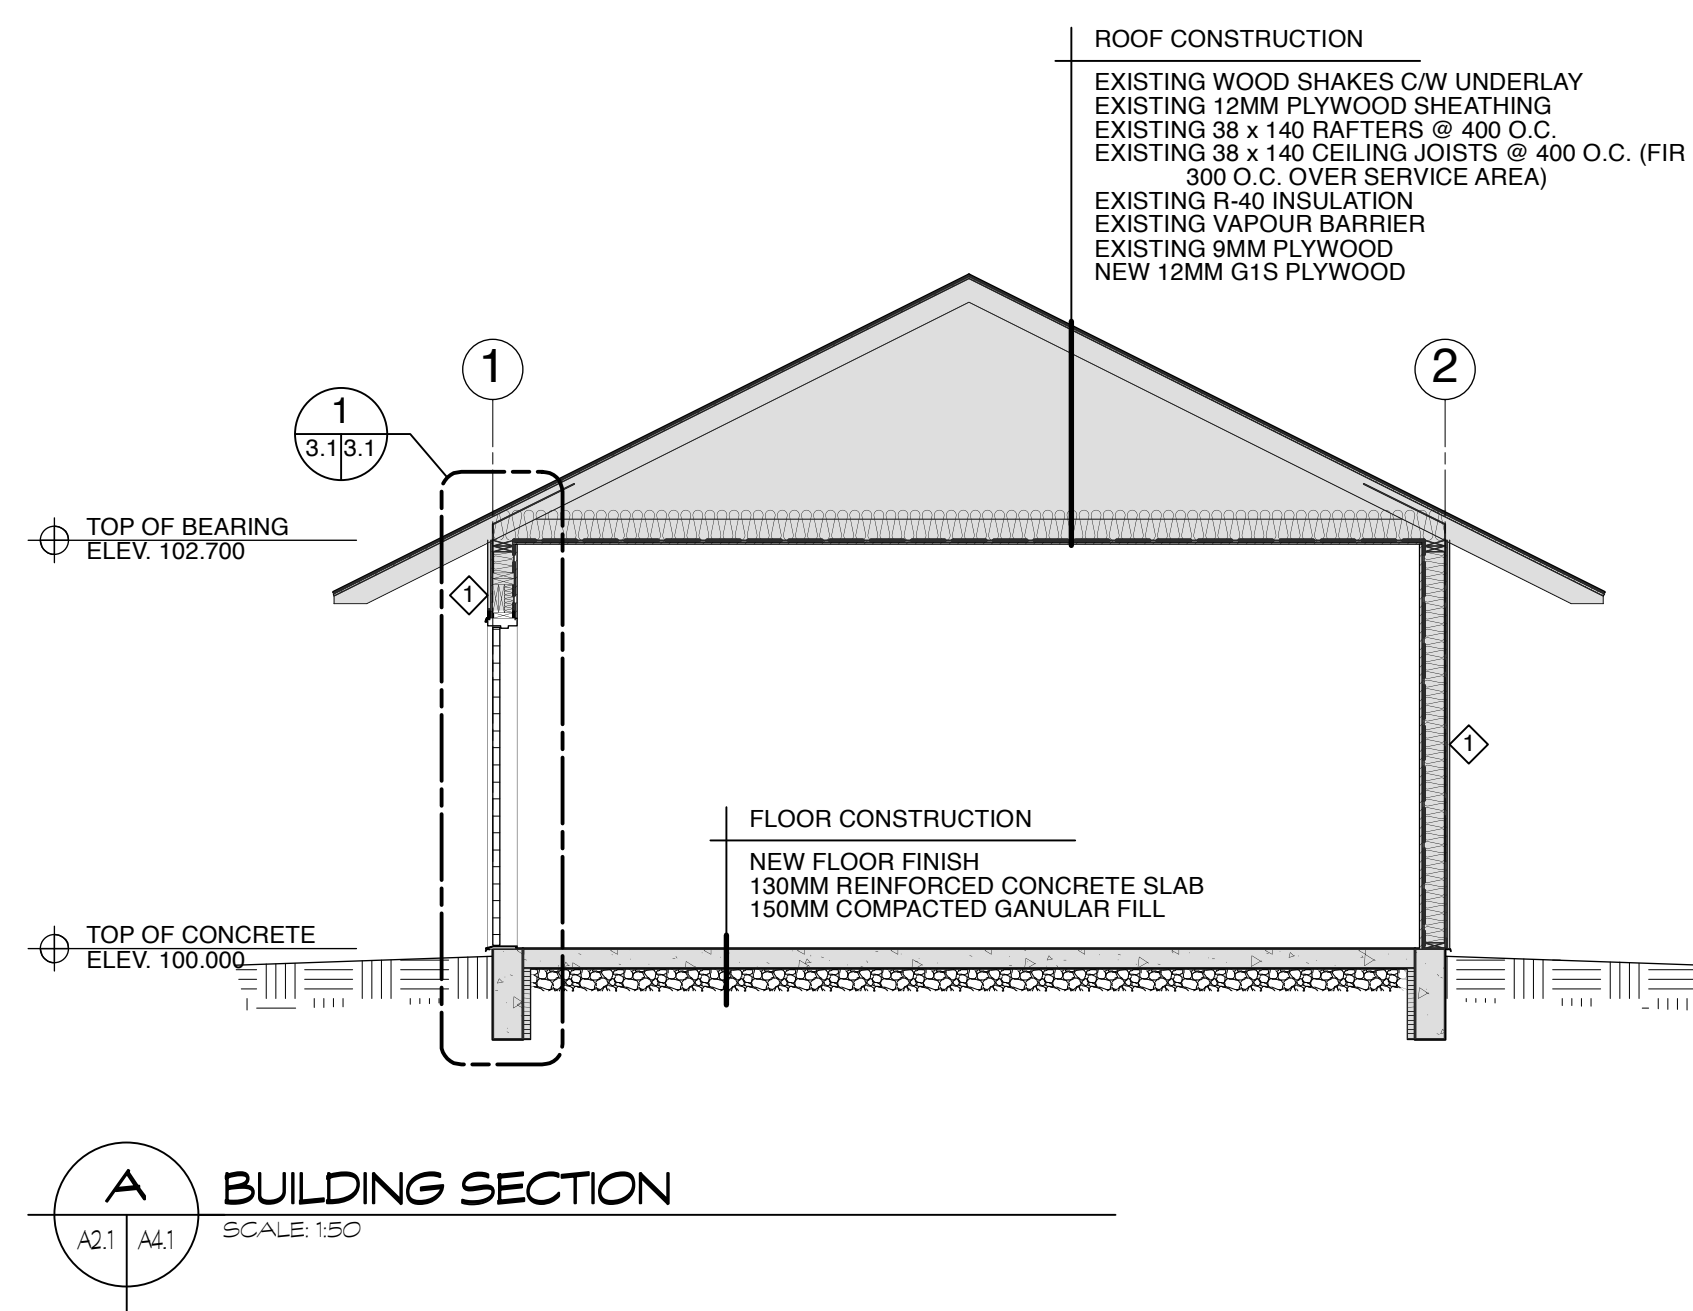


Revisions

July 13, 2026	Issued for Construction
June 12, 2026	Issued for Owner Review
Date	Revision

Northern Sky Architecture Inc.

100-128 James Avenue
Winnipeg, Manitoba, Canada
R3B 0N6
contact@nsoa.ca
Fax: 204.943.6793
204.943.6767

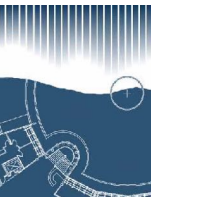

Stamp



Project

City of Winnipeg
Grant's Old Mill
Maintenance Bldg Renovation
2777 Portage Avenue
Winnipeg, Manitoba

drawing title

SECTIONS			
scale	as noted	designed by	kdw
date	July, 2026	drawn by	kdw/gp
project no.	26.146	reviewed by	kdw
reference no.	512-2026	sheet	A4.1
		REV	R0