


KEYNOTES

- 1 PROVIDE AND INSTALL LOUVER AT HIGH LEVEL ON BUILDING GABLE END TO FACILITATE ATTIC VENTILATION. REFER TO SCHEDULE FOR ADDITIONAL INFORMATION

GENERAL NOTES

- 1 THE CONTRACTOR SHALL BE RESPONSIBLE FOR ANY WORK NOT EXPLICITLY SET OUT IN THE CONTRACT DOCUMENTS BUT WHICH MAY BE REASONABLY IMPLIED FOR THE PROPER COMPLETION OF THE WORK.
- 2 THESE PLANS ARE SCHEMATIC IN NATURE AND INDICATE THE APPROXIMATE AND GENERAL LOCATION OF WORK. CONTRACTOR SHALL INSTALL WORK THROUGH COORDINATION WITH OTHER TRADES AND TO SUIT FIELD CONDITIONS.
- 3 ALL DEMOLISHED MATERIAL AND EQUIPMENT TO BE TRANSPORTED OFF SITE TO AN APPROPRIATE FACILITY.
- 4 COORDINATE WORKS WITH OTHER SUB-TRADES.
- 5 PERFORM ALL WORKS IN ACCORDANCE WITH NATIONAL BUILDING CODE, TO SMACNA AND ASHRAE STANDARDS, ALL LOCAL CODES, BY-LAWS AND STANDARDS.
- 6 INVESTIGATE SITE PRIOR TO CONSTRUCTION TO CONFIRM ALL DIMENSIONS AND INSTALLATION REQUIREMENTS. ANY DISCREPANCIES OR QUESTIONS SHALL BE BROUGHT TO THE ATTENTION OF THE CONTRACT ADMINISTRATOR PRIOR TO BID DATE.
- 7 PERFORM ALL CUTTING AND PATCHING NECESSARY FOR ANY REQUIRED OPENINGS.
- 8 MAKE GOOD ANY WALL, FLOOR, AND CEILING SURFACES AFFECTED BY DEMOLITION WORKS UNLESS OTHERWISE INDICATED.

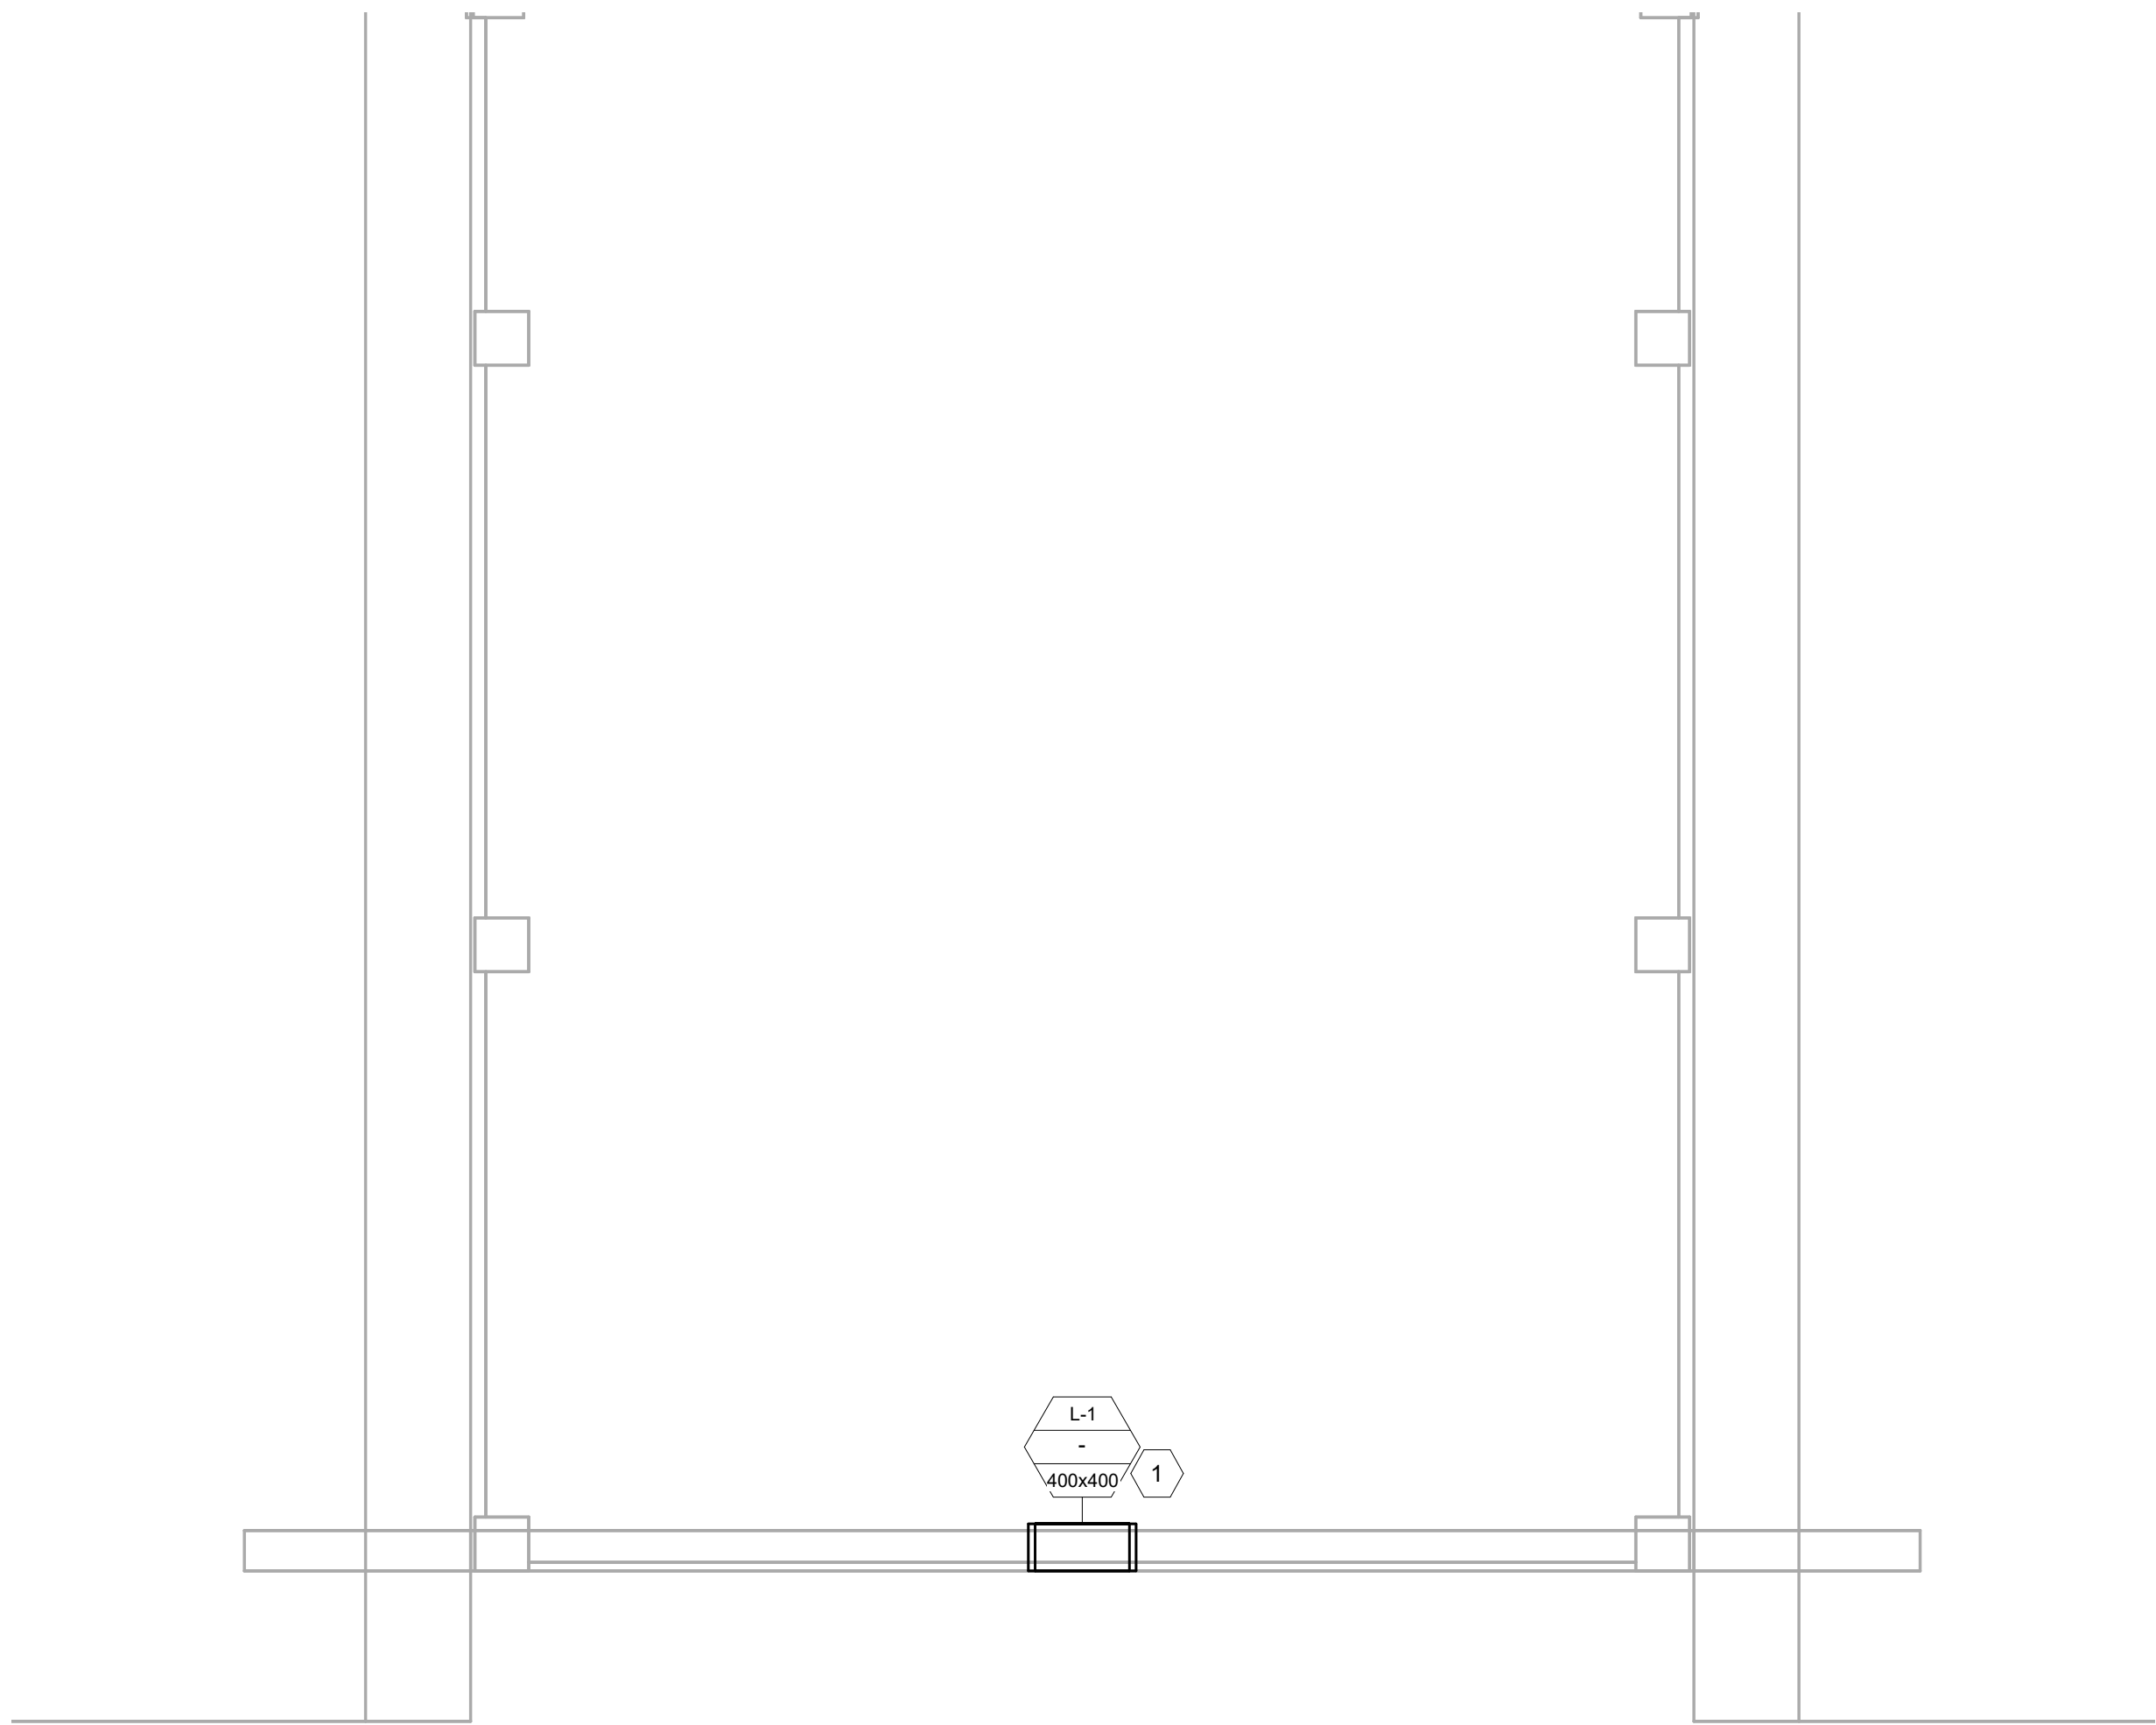

1 HVAC - NEW CONDITIONS (SOUTH)
SCALE: 1 : 25 22"x34" SHEET

0	ISSUED FOR CONSTRUCTION	2026-07-16	D.G.
Rev	Revision Description	Date	Issued by
Revision Schedule			




**ENGINEERS
GEOSCIENTISTS
MANITOBA**

Certificate of Authorization

Alliance Engineering Services Inc.

No.2906

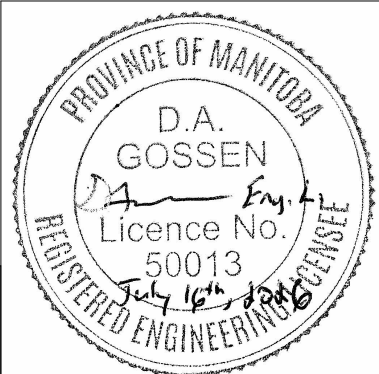



CITY OF WINNIPEG

2777 Portage Avenue, Winnipeg, MB, R3J 0R3

GRANT'S OLD MILL

MAINTENANCE BUILDING RENOVATION

HVAC - NEW CONDITIONS (SOUTH)

DESIGN	R.D.	CHECKED	D.G.	SIZE		DWG. NO.	M2.2	
DRAWN	R.D.	APPROVED	D.G.	SCALE	AS NOTED	SHEET		REV 0