

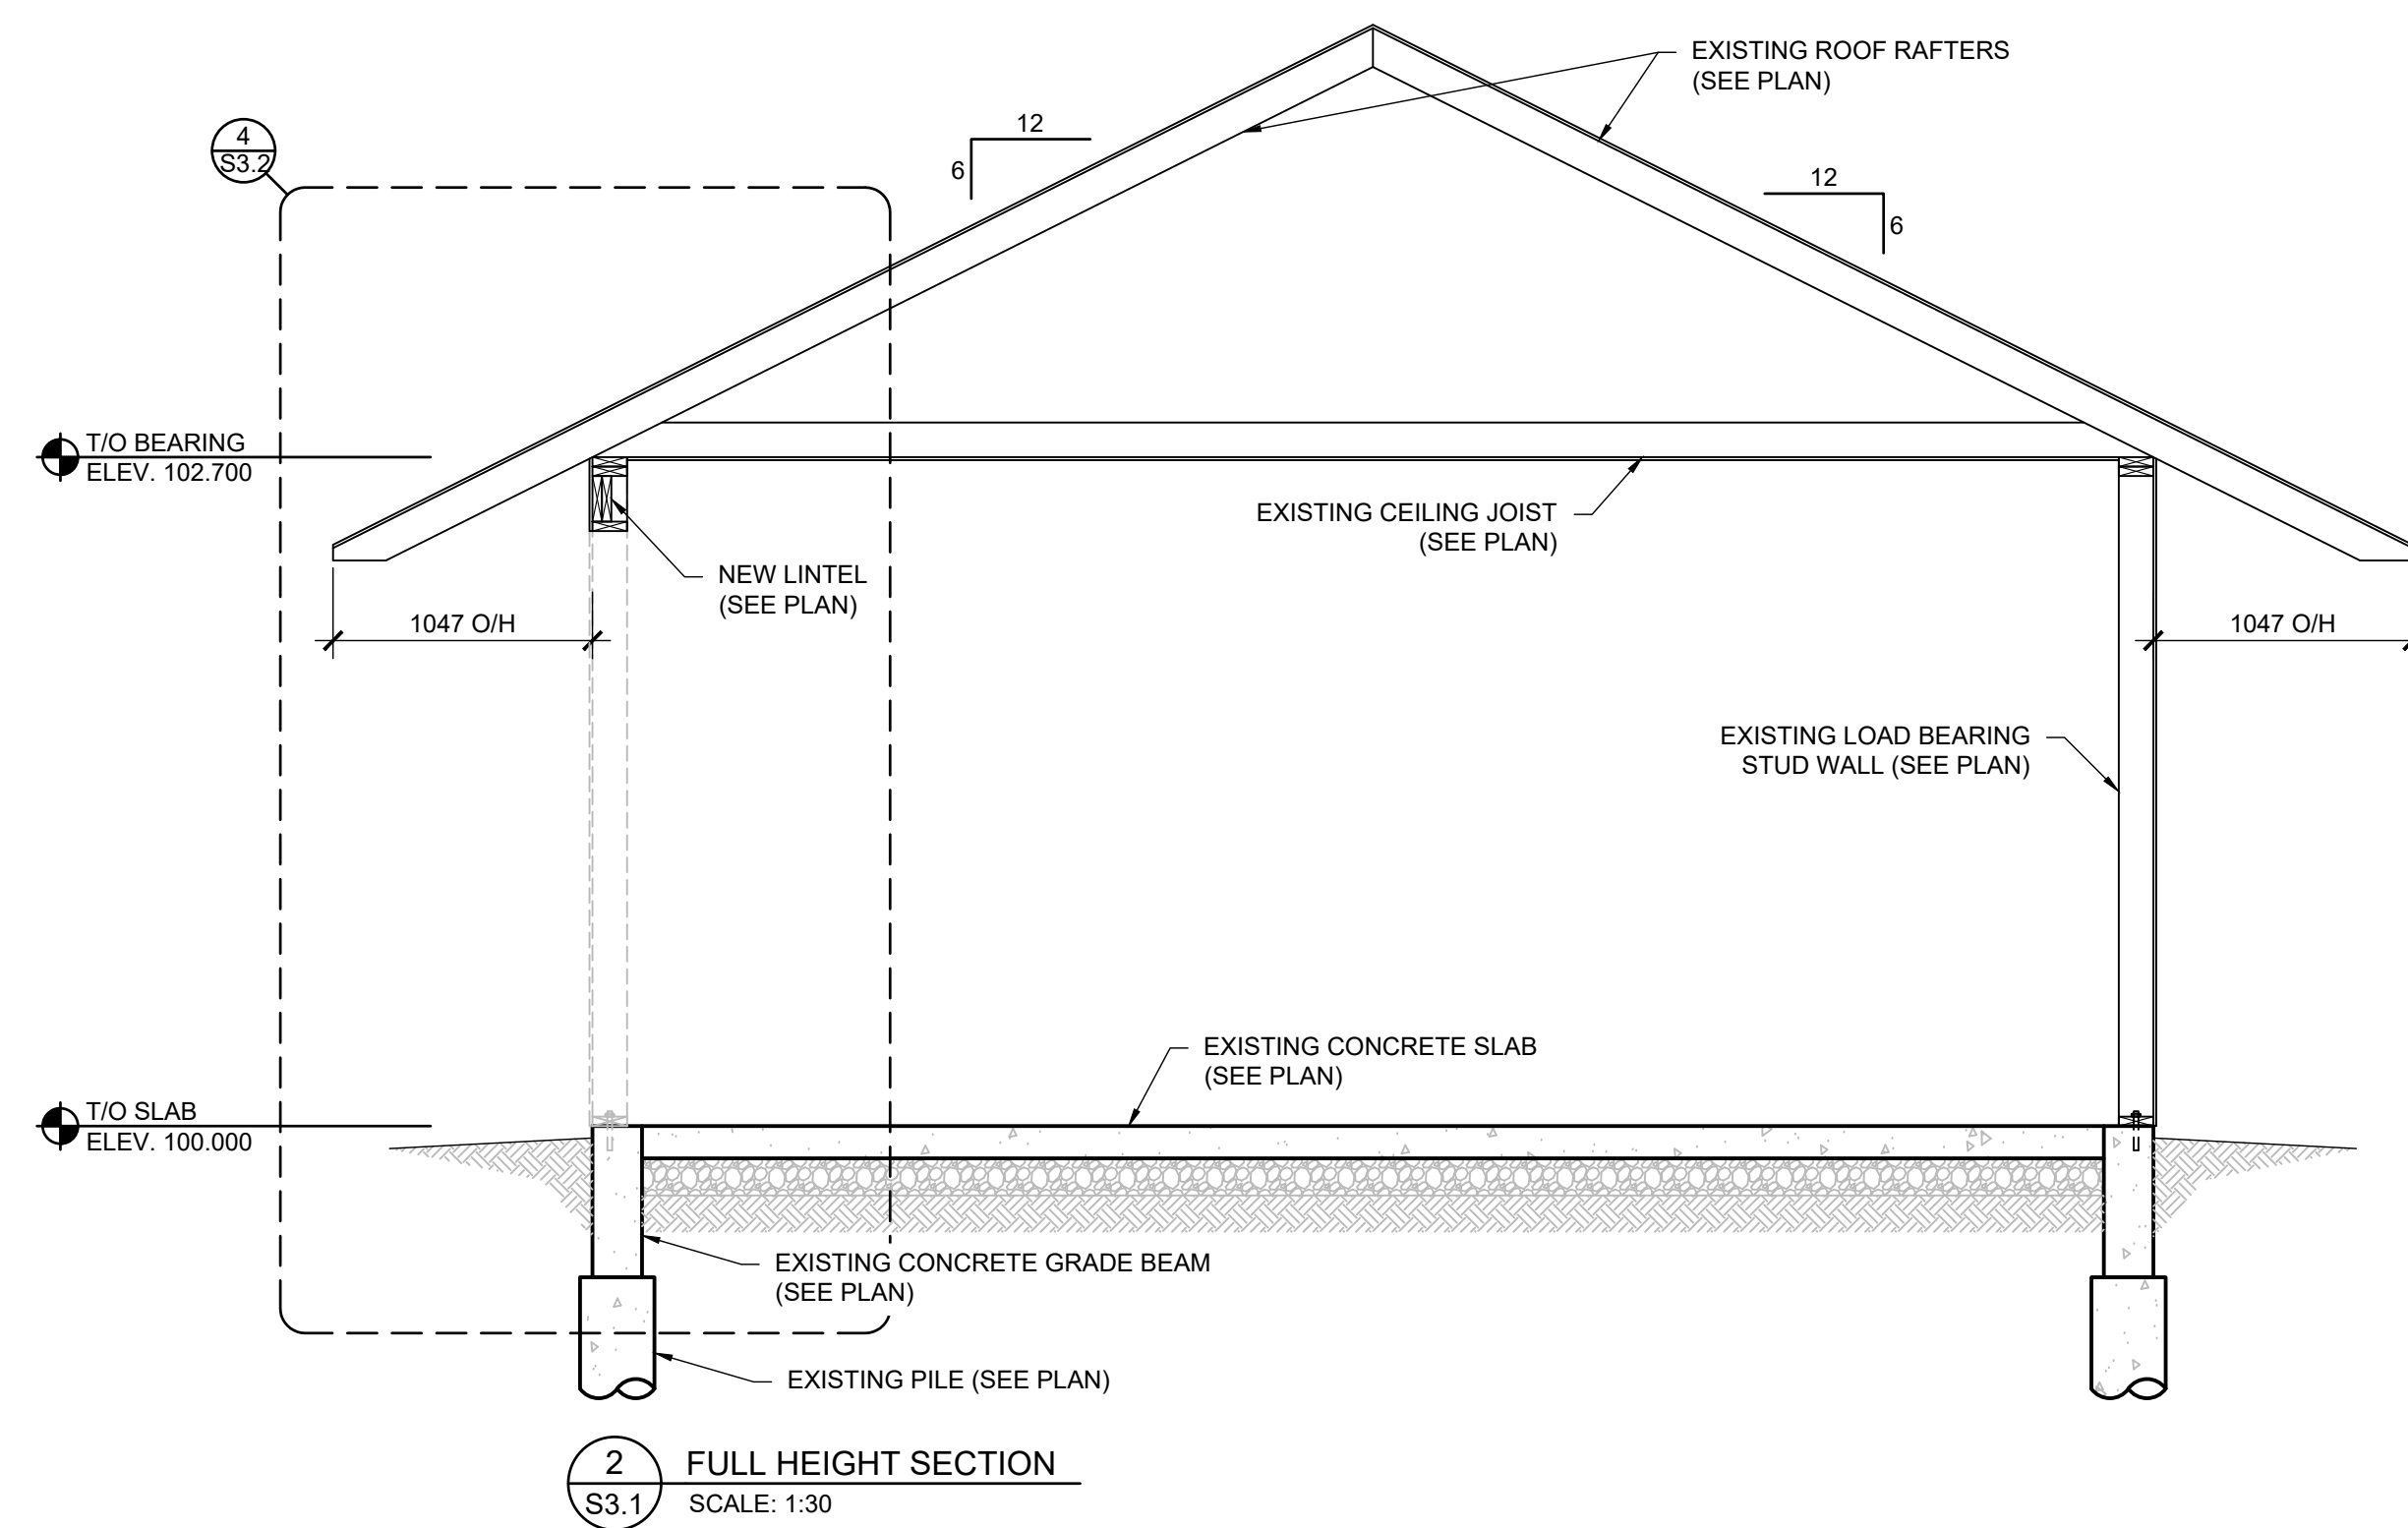


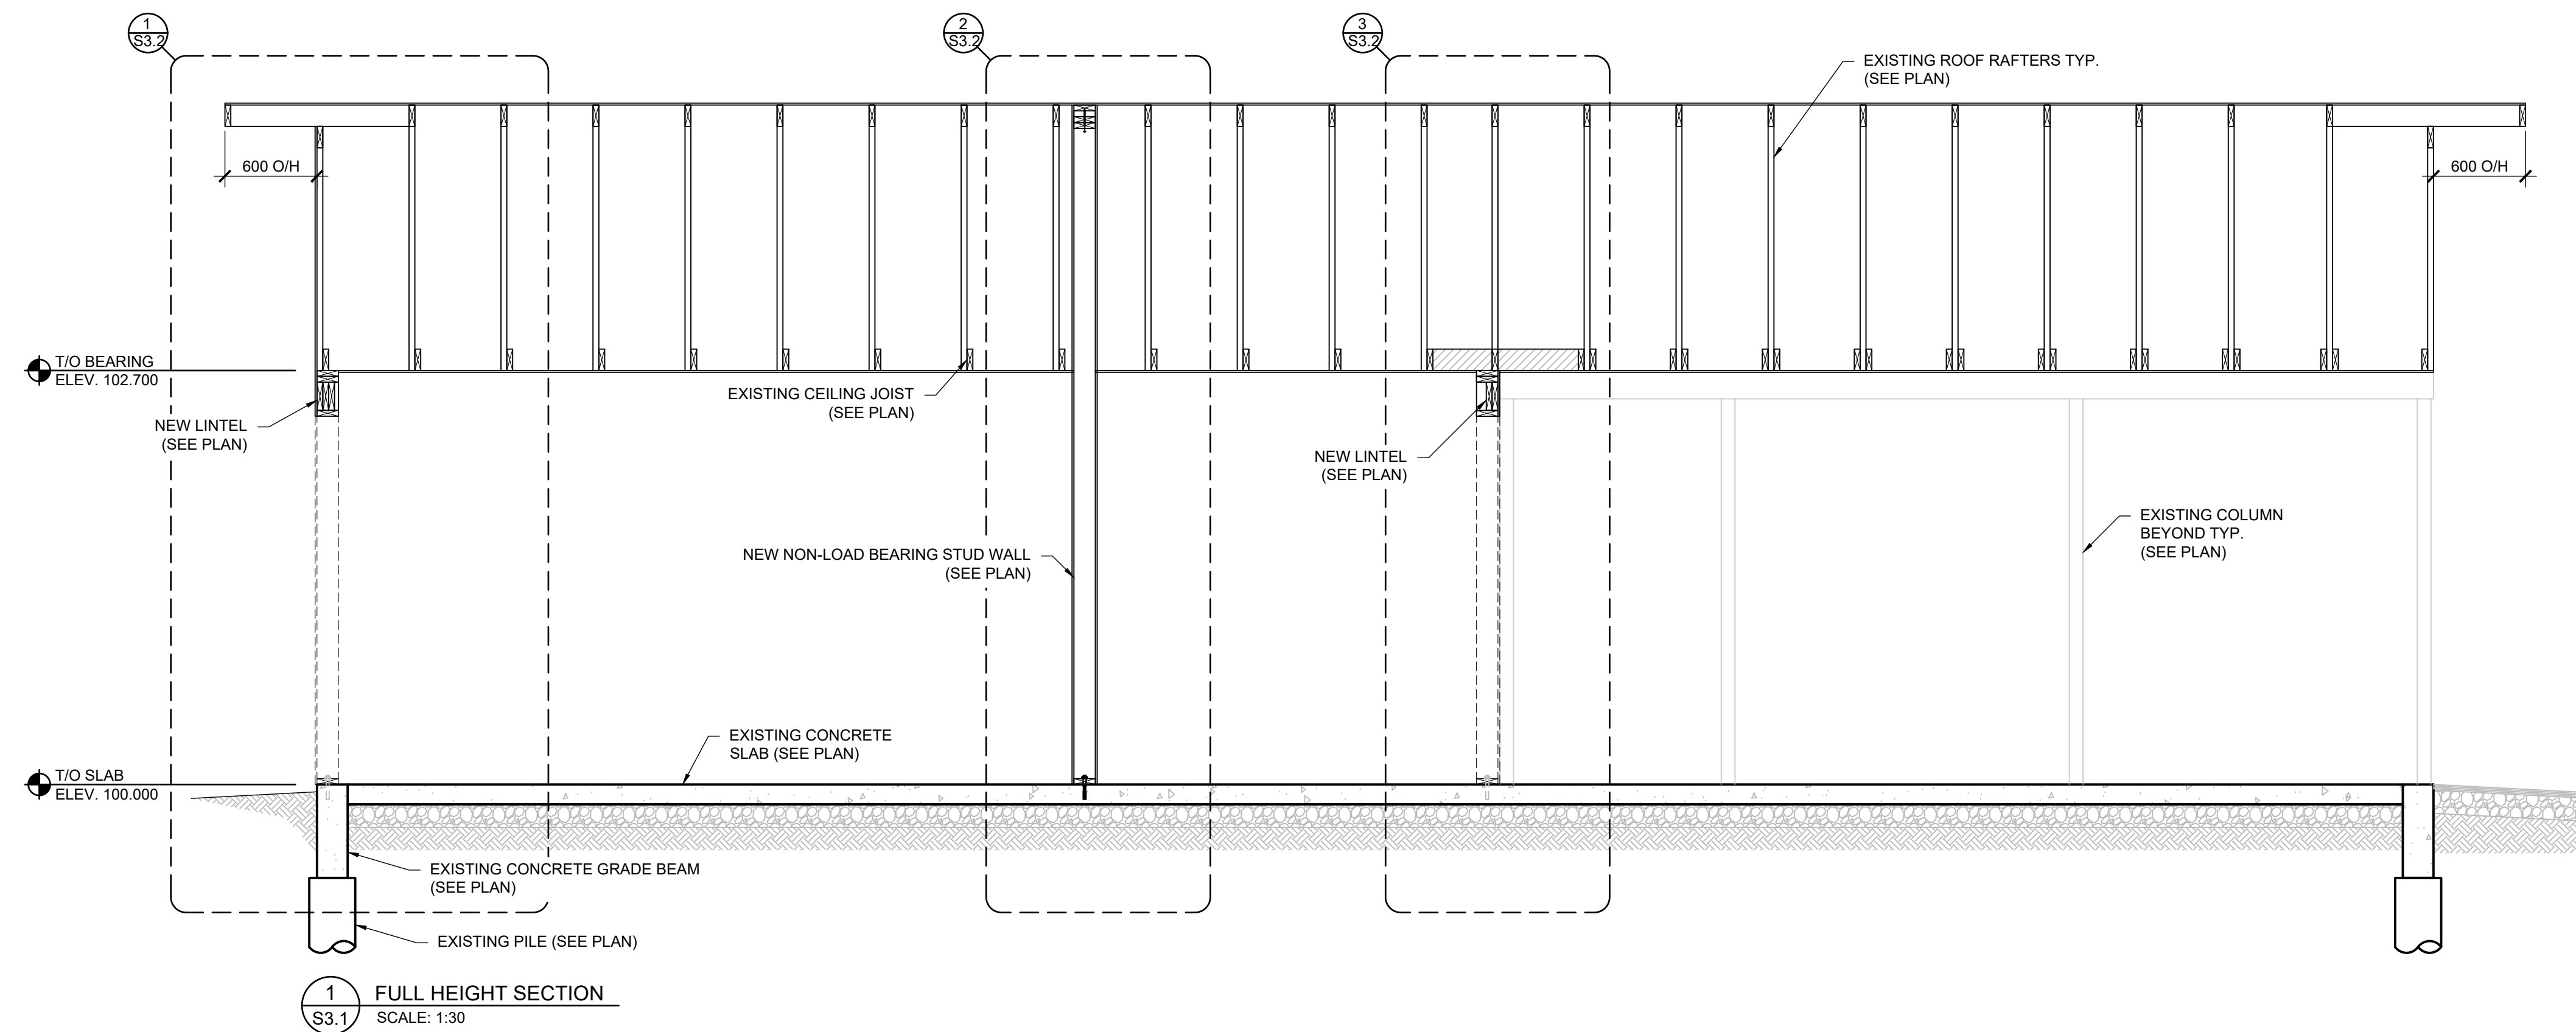

#### Revisions

| Date          | Revision                |
|---------------|-------------------------|
| July 13, 2026 | Issued for Construction |
| June 15, 2026 | Issued for Owner Review |

Northern Sky Architecture Inc.

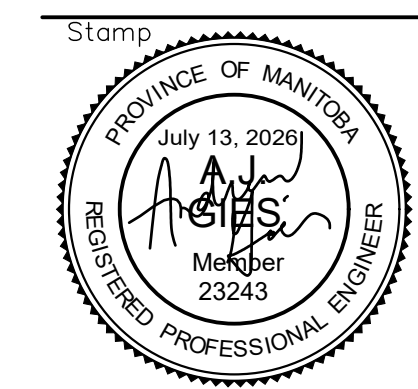

Project City of Winnipeg  
Grant's Old Mill  
Maintenance Bldg Renovation  
2777 Portage Avenue  
Winnipeg, MB

|               |                      |             |     |
|---------------|----------------------|-------------|-----|
| drawing title | FULL HEIGHT SECTIONS |             |     |
| scale         | as noted             | designed by | ajg |
| date          | July 2026            | drawn by    | jm  |
| project no.   | 26.146               | reviewed by | ajg |
| reference no. | sheet S3.1           | REV.        | R0  |