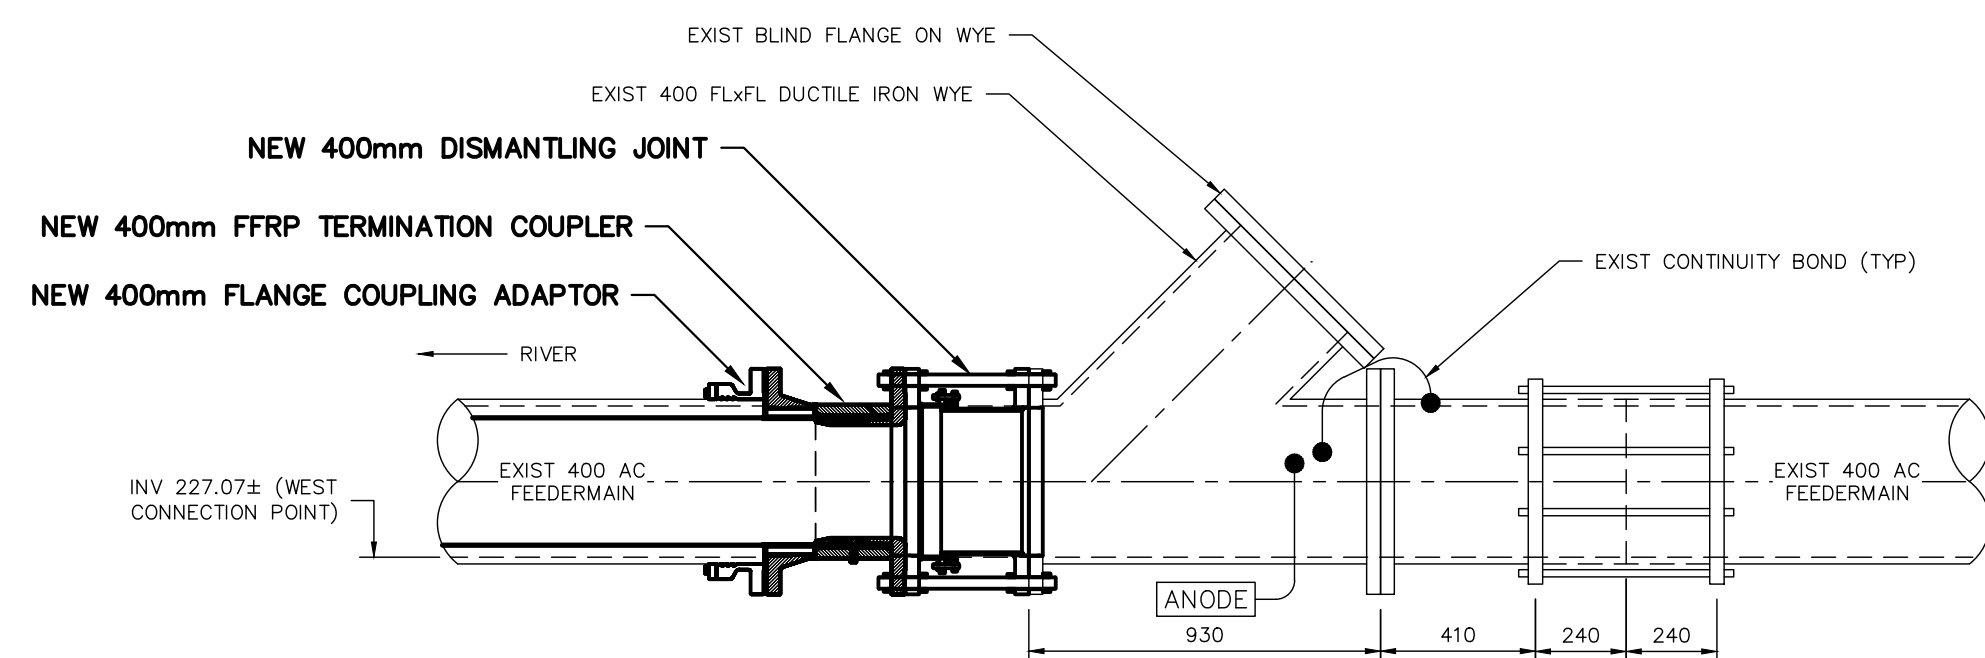
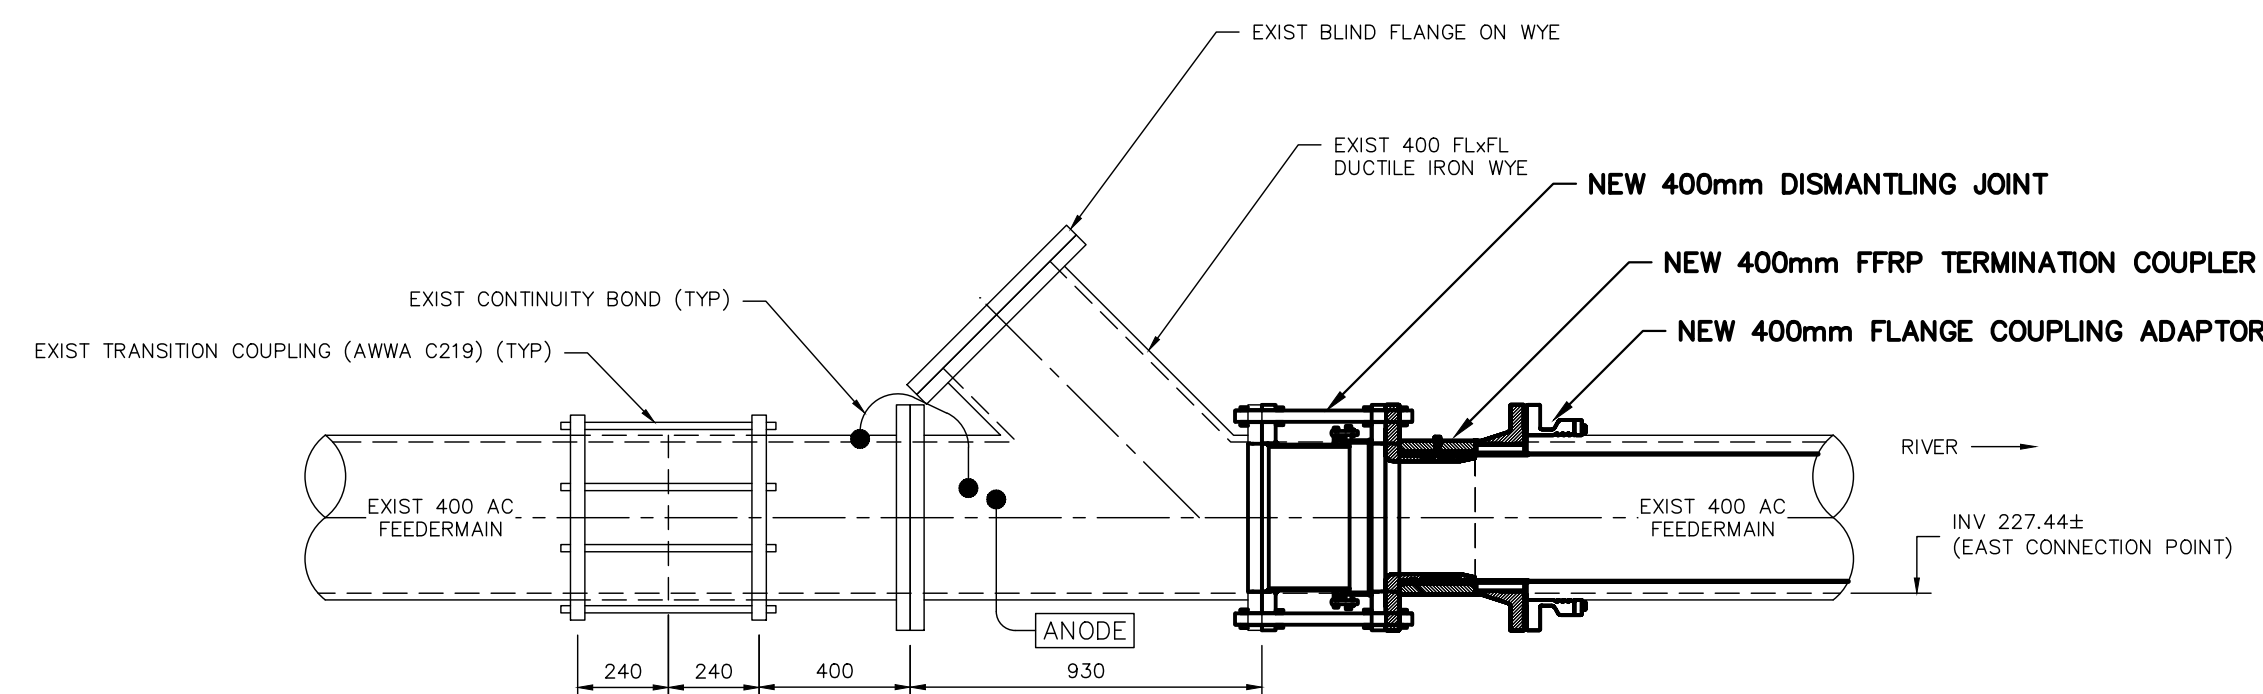
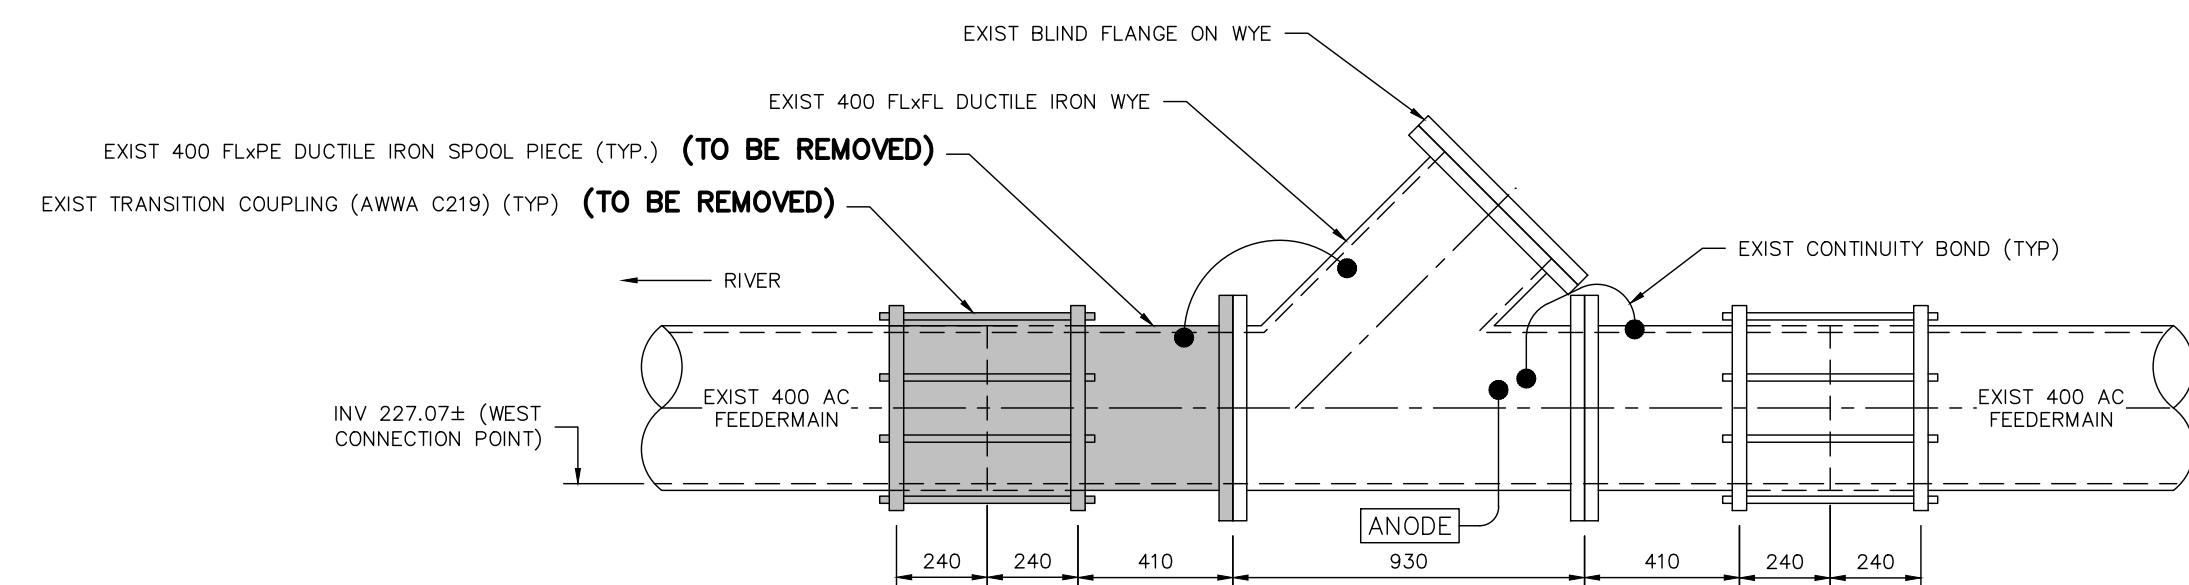
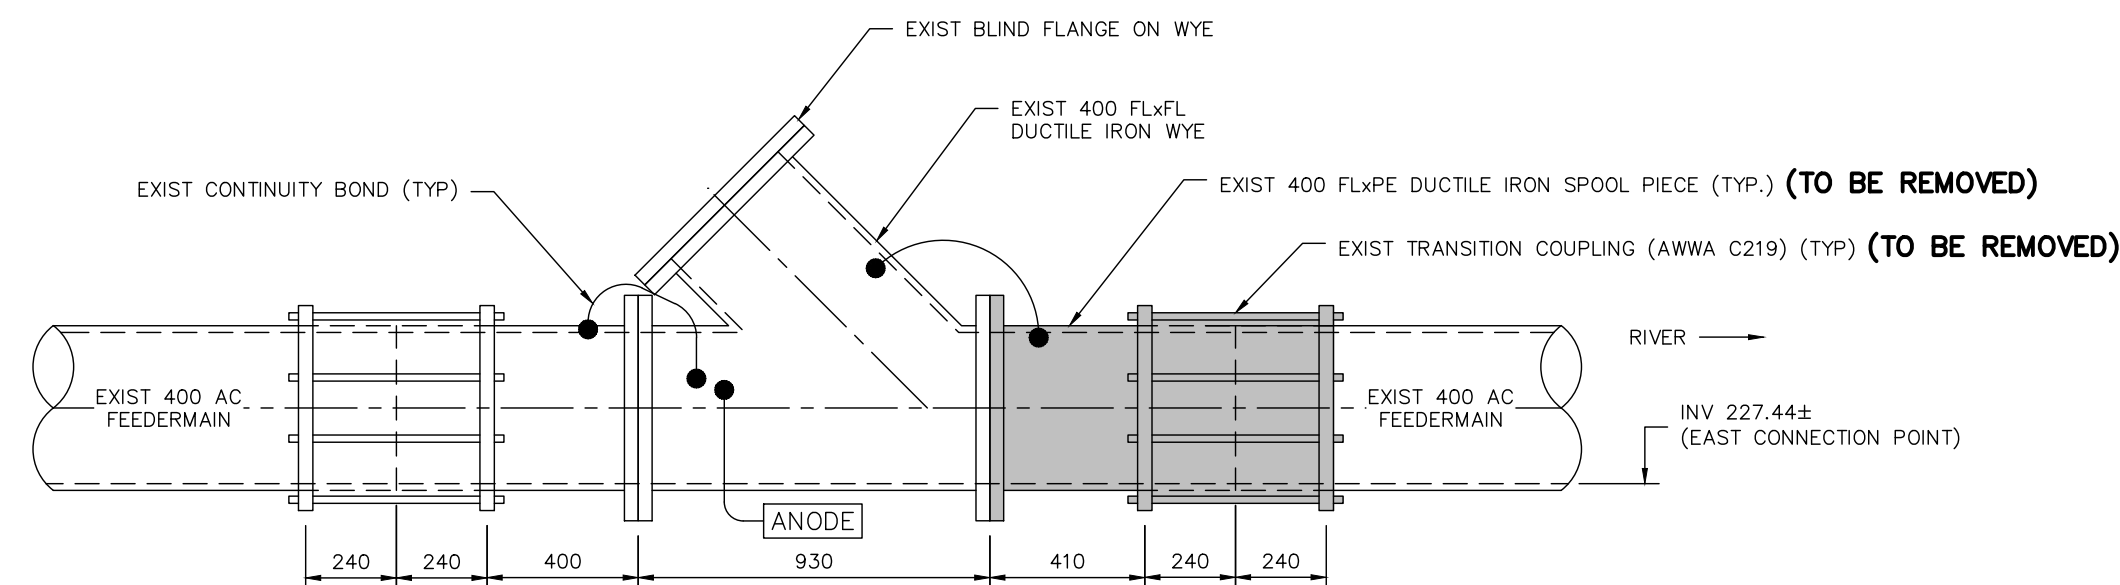


LOCATION APPROVED UNDERGROUND STRUCTURES		B.M. ELEV.				ENGINEER'S SEAL		 THE CITY OF WINNIPEG WATER AND WASTE DEPARTMENT ENGINEERING DIVISION	
SUPV. U/G STRUCTURES COMMITTEE		CONSTRUCTION COMPLETION DATE: YYYY MM DD				CONSULTANT DRAWING NUMBER			
NOTE: LOCATION OF UNDERGROUND STRUCTURES AS SHOWN ARE BASED ON THE BEST INFORMATION AVAILABLE BUT NO GUARANTEE IS GIVEN THAT ALL EXISTING UTILITIES ARE SHOWN OR THAT THE GIVEN LOCATIONS ARE EXACT. CONFIRMATION OF EXISTENCE AND EXACT LOCATION OF ALL SERVICES MUST BE OBTAINED FROM THE INDIVIDUAL UTILITIES BEFORE PROCEEDING WITH CONSTRUCTION.				DESIGNED BY EC CHECKED BY MGM		GOULET – DOUCET WATER MAIN RIVER CROSSING REHABILITATION		SHEET 4 OF 4	
				DRAWN BY ADL APPROVED BY JAT		DETAILS		CITY DRAWING NUMBER	
				SCALE: HORIZONTAL AS NOTED VERTICAL AS NOTED		RELEASED FOR CONSTRUCTION S. Cournoyer		1-0798E-C0014-001	
NO. ISSUED FOR TENDER		26/06/24		ADL		DATE 2026 06 24		DATE 2026 07 06	
REVISIONS		DATE		BY					