
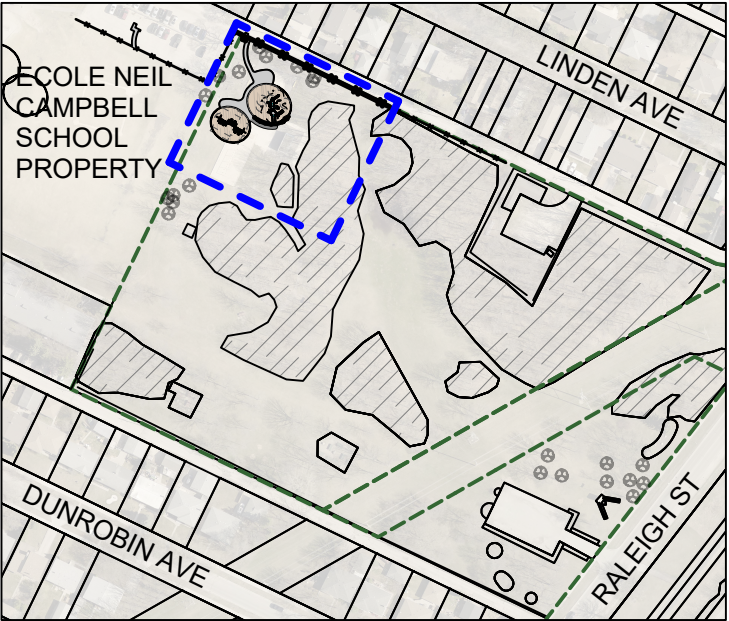


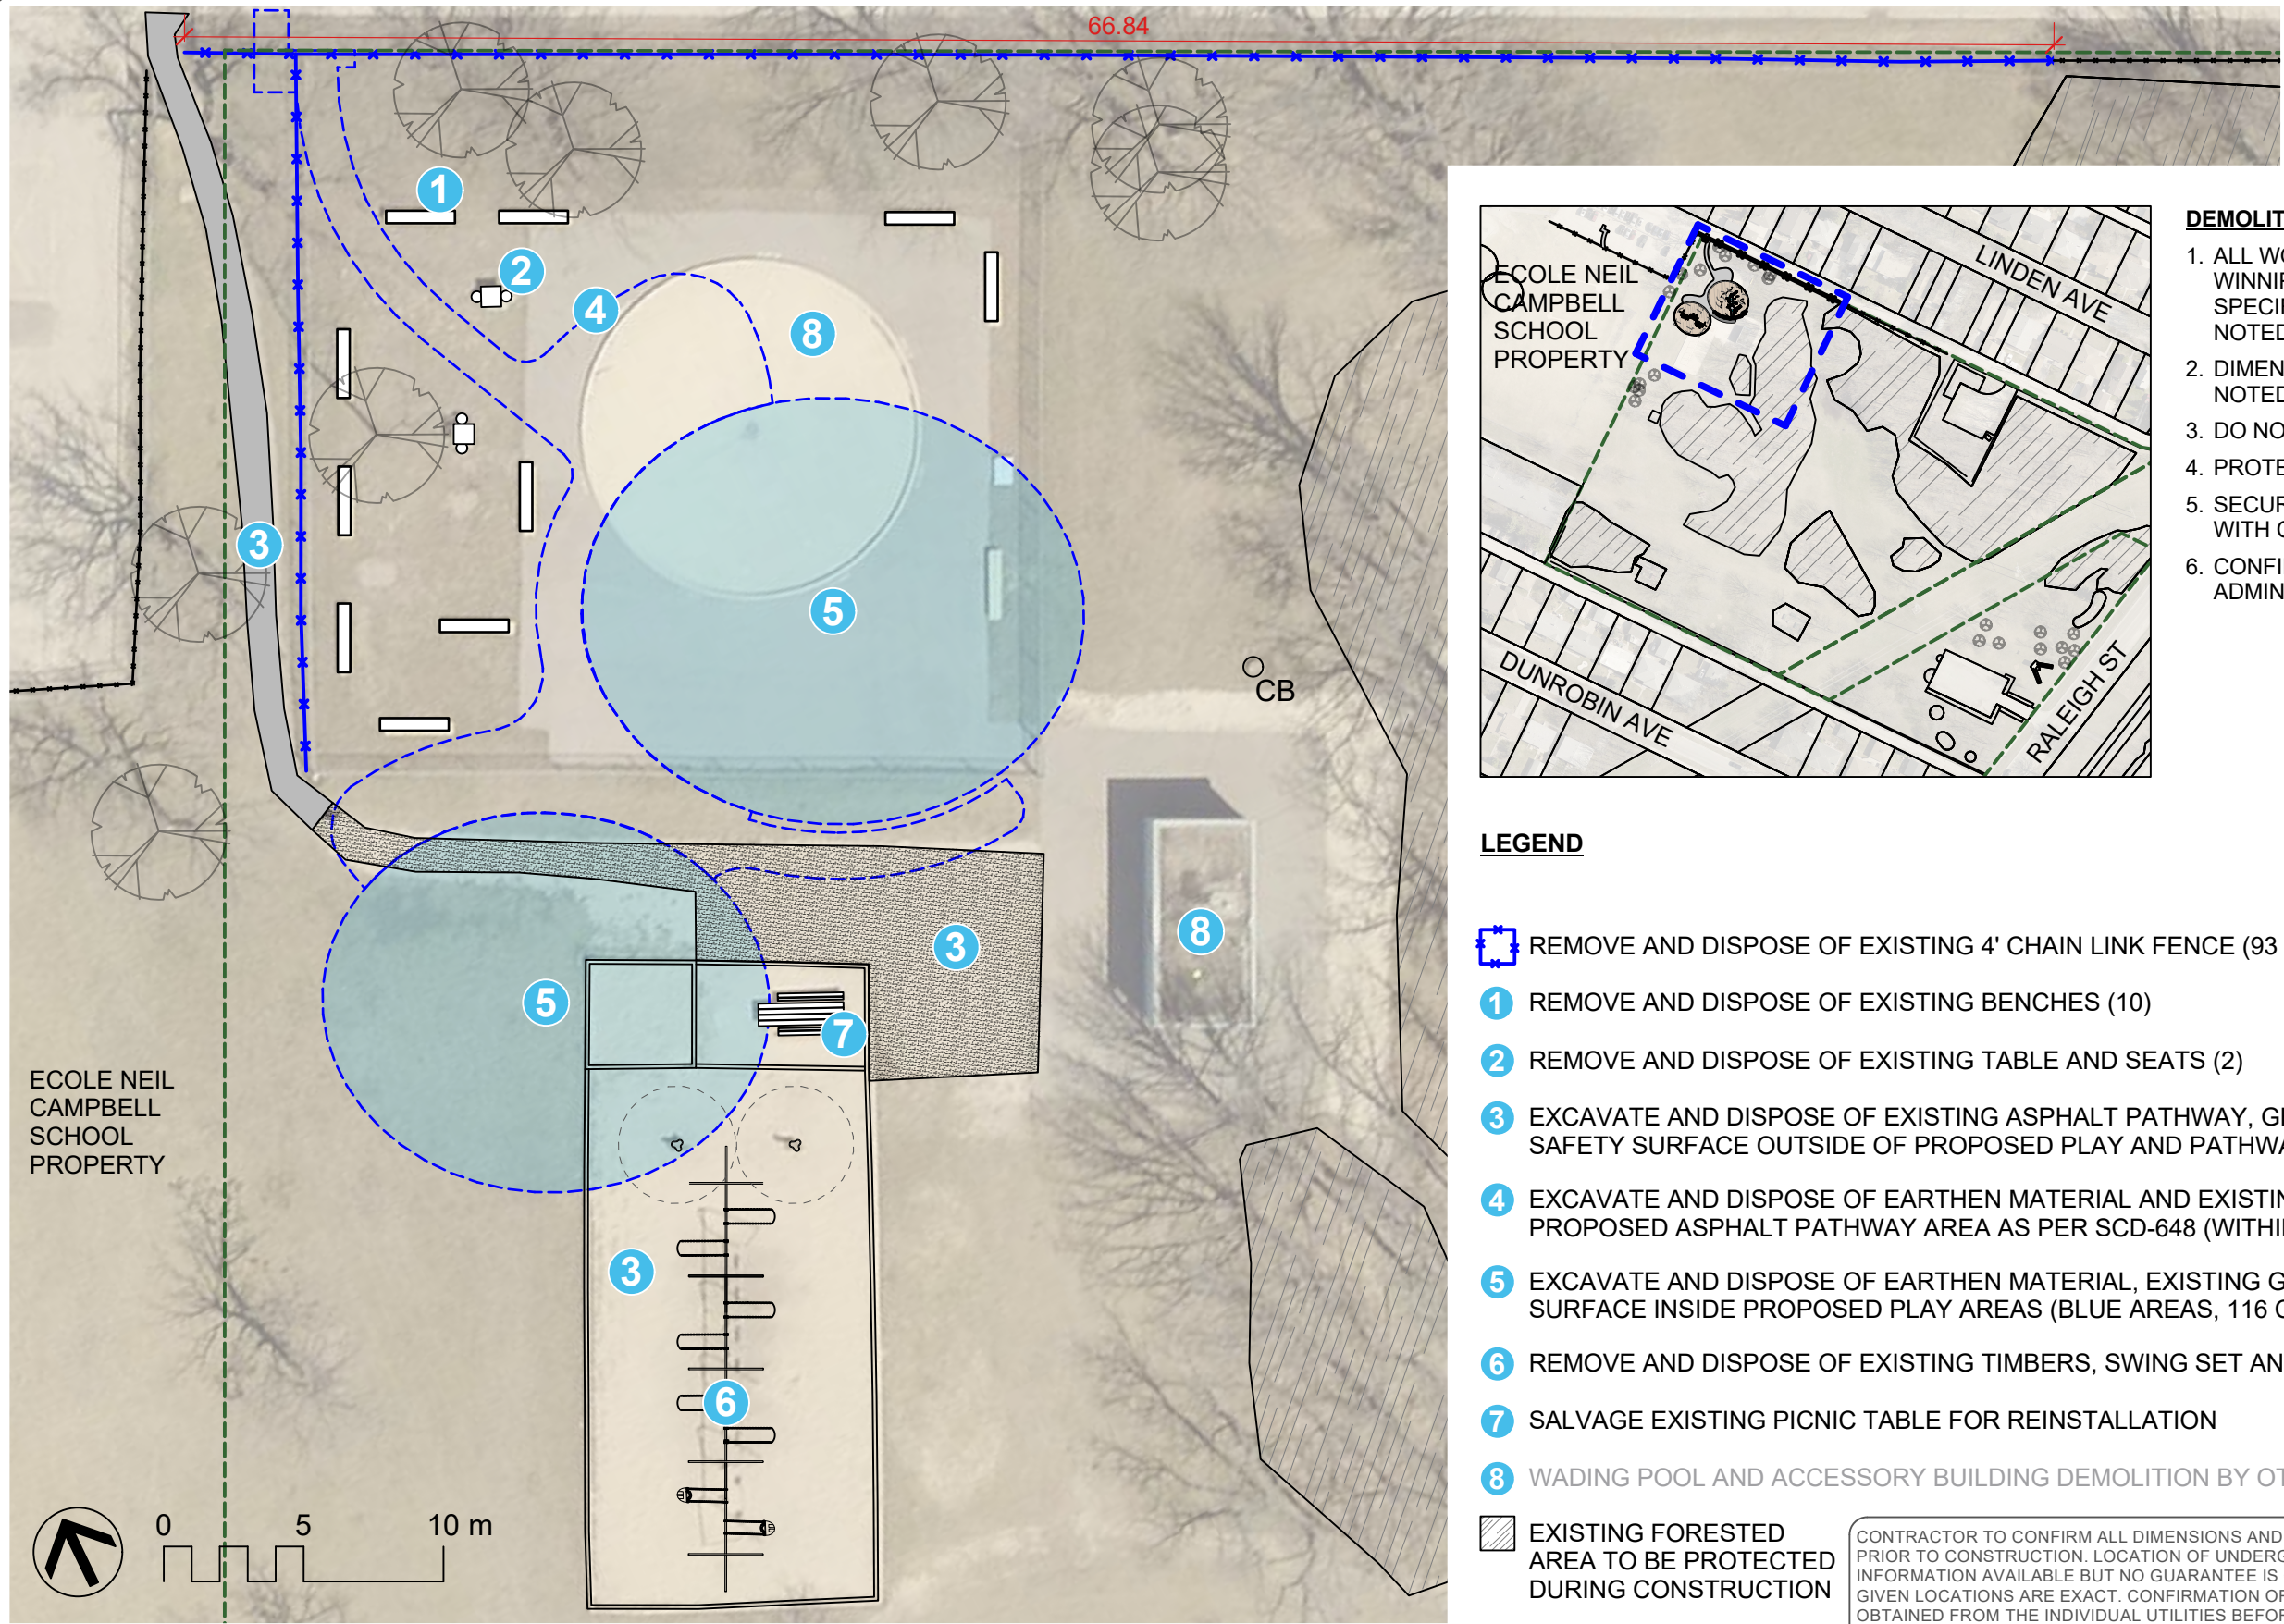

DEMOLITION & REMOVALS NOTES

1. ALL WORK TO CONFORM TO CURRENT CITY OF WINNIPEG STANDARD CONSTRUCTION SPECIFICATIONS AND DETAILS UNLESS OTHERWISE NOTED
2. DIMENSIONS ARE IN METERS UNLESS OTHERWISE NOTED
3. DO NOT SCALE DRAWINGS
4. PROTECT EXISTING TREES TO REMAIN, TYP.
5. SECURE CONSTRUCTION SITE AND STAGING AREA WITH CONSTRUCTION FENCING C/W SAFETY SIGNAGE
6. CONFIRM STAGING AREA W/ CONTRACT ADMINISTRATOR PRIOR TO CONSTRUCTION

LEGEND

- REMOVE AND DISPOSE OF EXISTING 4' CHAIN LINK FENCE (93 LM)
- REMOVE AND DISPOSE OF EXISTING BENCHES (10)
- REMOVE AND DISPOSE OF EXISTING TABLE AND SEATS (2)
- EXCAVATE AND DISPOSE OF EXISTING ASPHALT PATHWAY, GRANULAR PATHWAY AND SAFETY SURFACE OUTSIDE OF PROPOSED PLAY AND PATHWAY AREAS (29 CM)
- EXCAVATE AND DISPOSE OF EARTHEN MATERIAL AND EXISTING GRANULAR PATHWAY INSIDE PROPOSED ASPHALT PATHWAY AREA AS PER SCD-648 (WITHIN DASHED BLUE LINE)
- EXCAVATE AND DISPOSE OF EARTHEN MATERIAL, EXISTING GRANULAR PATHWAY AND EXISTING SAFETY SURFACE INSIDE PROPOSED PLAY AREAS (BLUE AREAS, 116 CM)
- REMOVE AND DISPOSE OF EXISTING TIMBERS, SWING SET AND INDEPENDENT PLAY COMPONENTS
- SALVAGE EXISTING PICNIC TABLE FOR REINSTALLATION
- WADING POOL AND ACCESSORY BUILDING DEMOLITION BY OTHERS

EXISTING FORESTED AREA TO BE PROTECTED DURING CONSTRUCTION

CONTRACTOR TO CONFIRM ALL DIMENSIONS AND REPORT ANY DISCREPANCIES TO CONTRACT ADMINISTRATOR PRIOR TO CONSTRUCTION. LOCATION OF UNDERGROUND STRUCTURES AS SHOWN ARE BASED ON THE BEST INFORMATION AVAILABLE BUT NO GUARANTEE IS GIVEN THAT ALL EXISTING UTILITIES ARE SHOWN OR THAT THE GIVEN LOCATIONS ARE EXACT. CONFIRMATION OF EXISTENCE AND EXACT LOCATION OF ALL SERVICES MUST BE OBTAINED FROM THE INDIVIDUAL UTILITIES BEFORE PROCEEDING WITH CONSTRUCTION.

 THE CITY OF WINNIPEG Planning, Property and Development Department Planning and Land Use Division Unit 15 - 30 Fort Street, Winnipeg, MB, (R3C 4X5)	DESIGNED BY	TB	CHECKED BY	MANAGER, PARK AND OPEN SPACES	DATE	DRAWING TITLE CENTENNIAL PARK PLAYGROUND	DRAWING NO. L1
	DRAWN BY	TB	APPROVED BY				
	HORIZ. SCALE	1:250		MANAGER, PLANNING AND LAND USE DIVISION	DATE	Existing Conditions and Removals	BID OPPORTUNITY NO. 528-2026
	VERT. SCALE						
DATE	JUNE 2026				SITE ADDRESS 800 RALEIGH ST		