


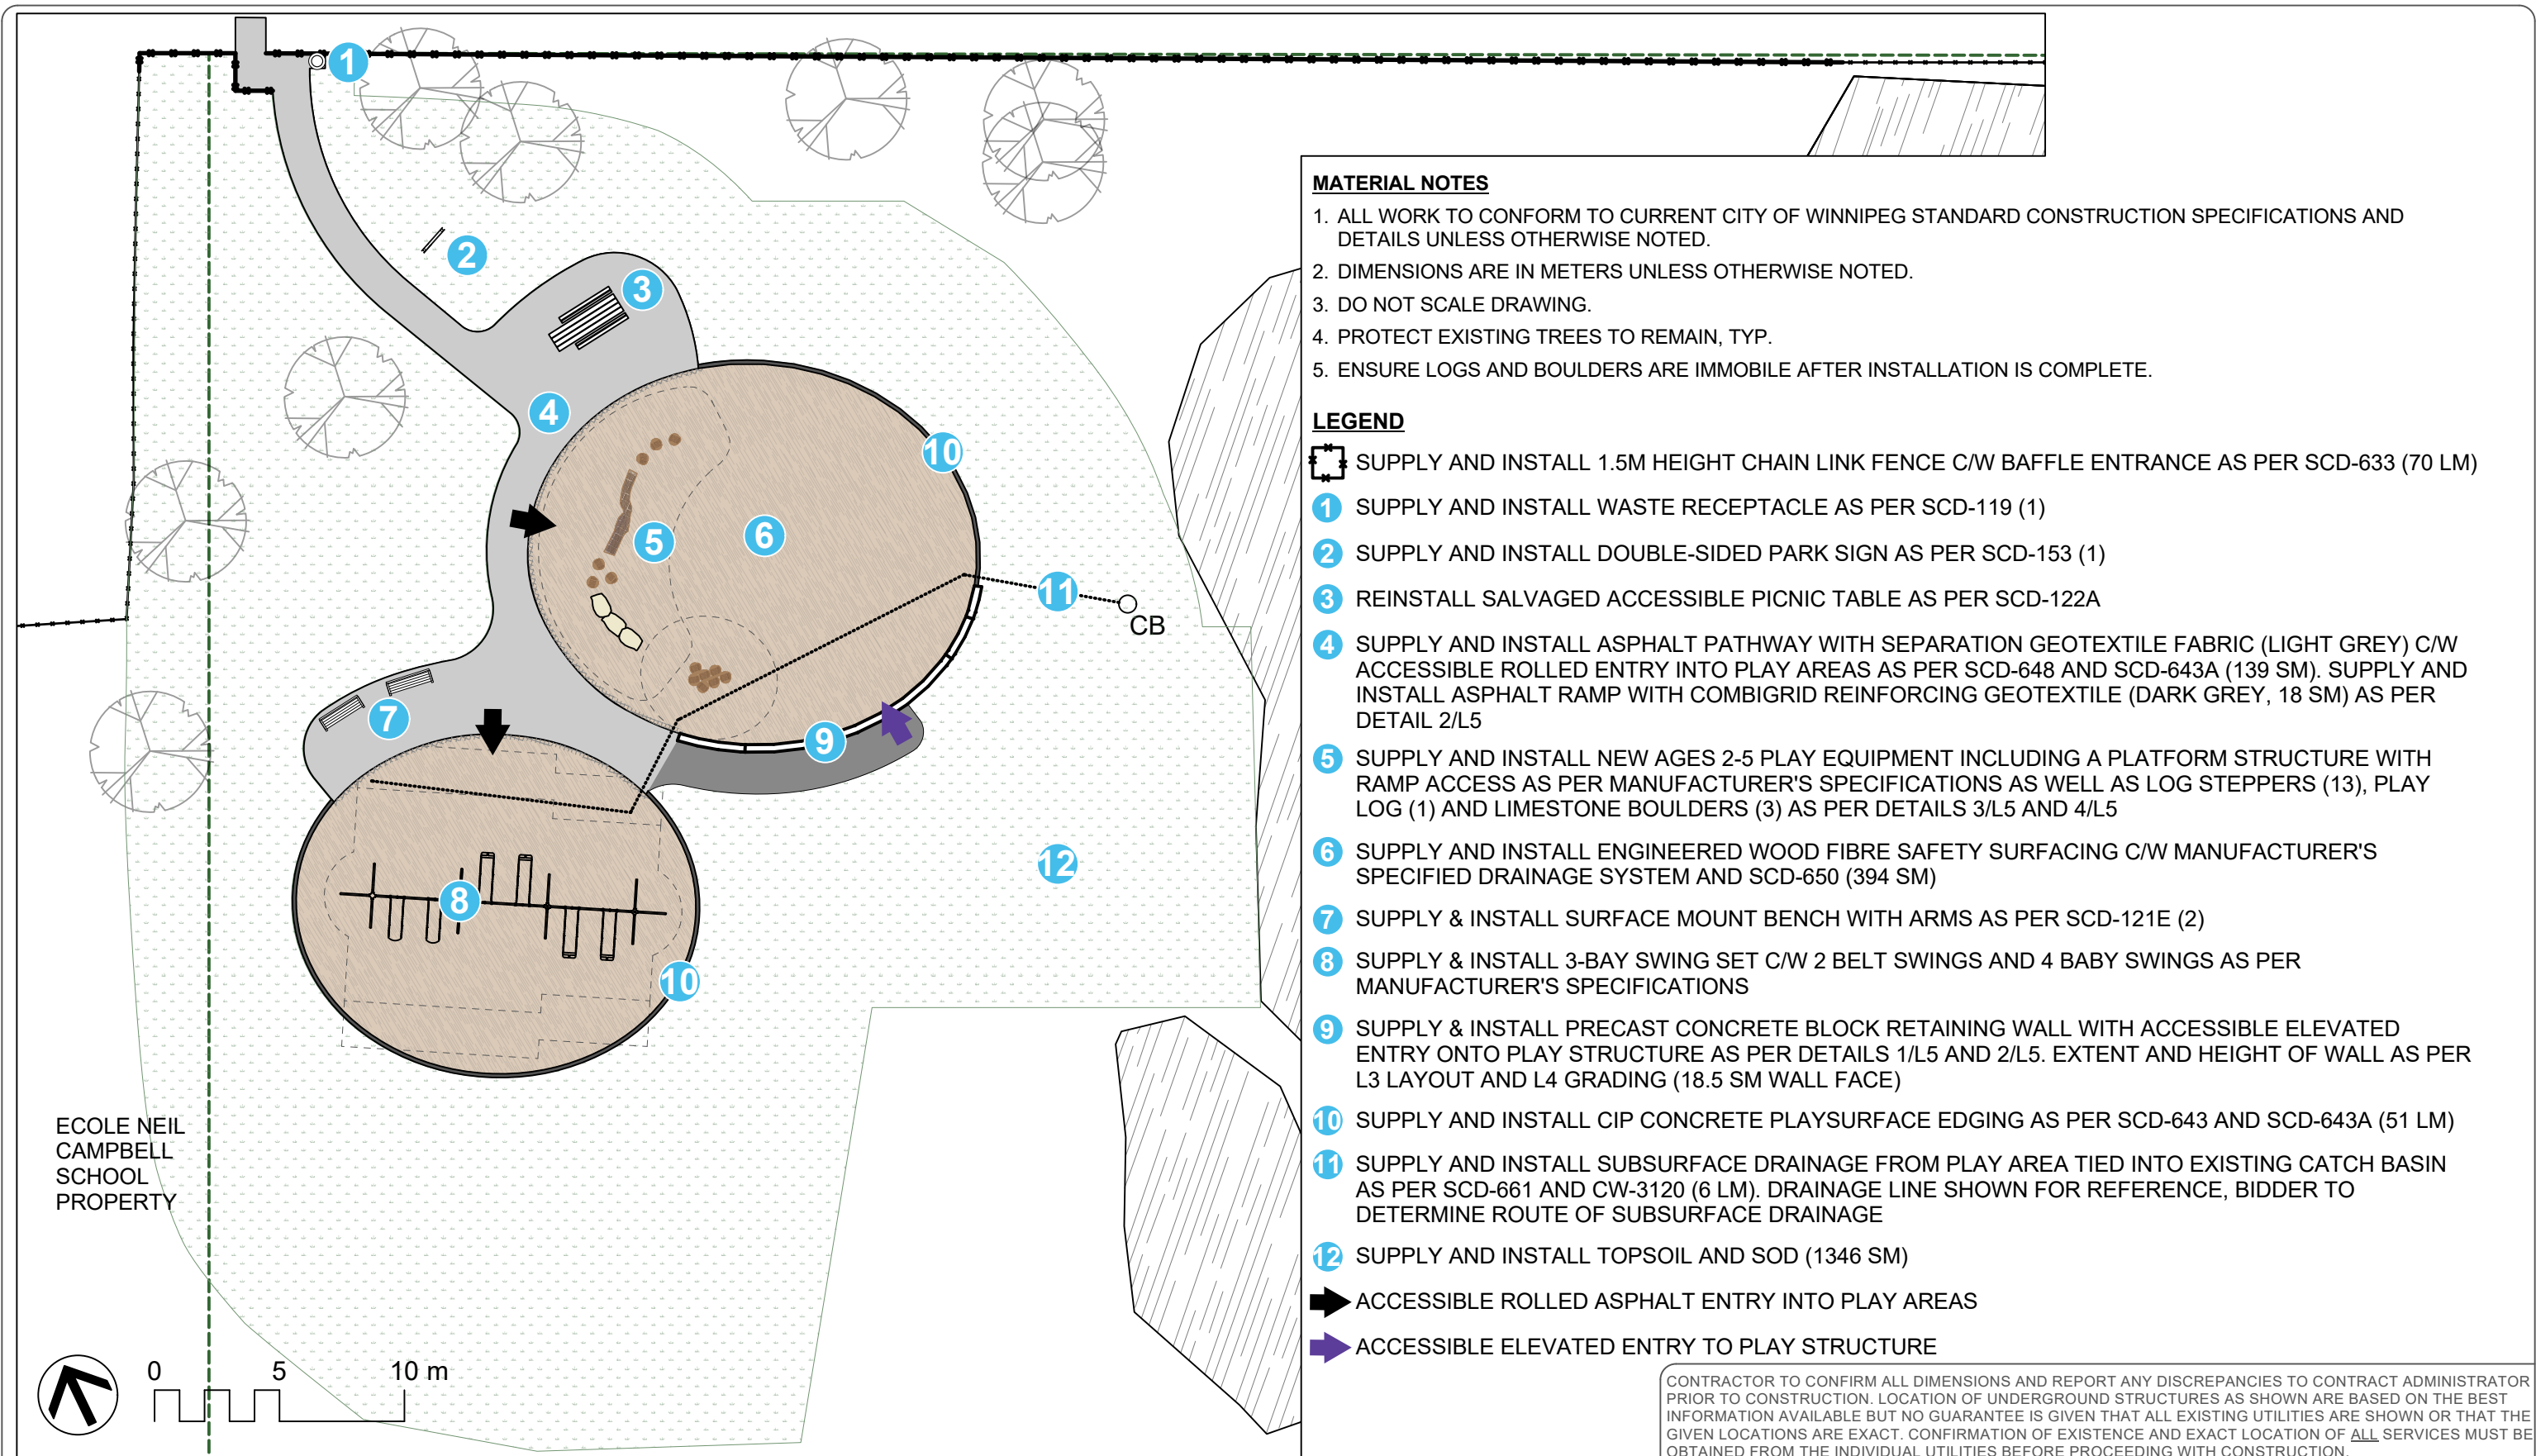

CONTRACTOR TO CONFIRM ALL DIMENSIONS AND REPORT ANY DISCREPANCIES TO CONTRACT ADMINISTRATOR PRIOR TO CONSTRUCTION. LOCATION OF UNDERGROUND STRUCTURES AS SHOWN ARE BASED ON THE BEST INFORMATION AVAILABLE BUT NO GUARANTEE IS GIVEN THAT ALL EXISTING UTILITIES ARE SHOWN OR THAT THE GIVEN LOCATIONS ARE EXACT. CONFIRMATION OF EXISTENCE AND EXACT LOCATION OF ALL SERVICES MUST BE OBTAINED FROM THE INDIVIDUAL UTILITIES BEFORE PROCEEDING WITH CONSTRUCTION.

 THE CITY OF WINNIPEG Planning, Property and Development Department Planning and Land Use Division Unit 15 - 30 Fort Street, Winnipeg, MB, (R3C 4X5)	DESIGNED BY TB	CHECKED BY	MANAGER, PARK AND OPEN SPACES	DATE	DRAWING TITLE CENTENNIAL PARK PLAYGROUND	DRAWING NO. L2
	DRAWN BY TB	APPROVED BY				
	HORIZ. SCALE VERT. SCALE 1:250		MANAGER, PLANNING AND LAND USE DIVISION	DATE	Materials	BID OPPORTUNITY NO. 528-2026
	DATE JUNE 2026					
					SITE ADDRESS 800 RALEIGH ST	