




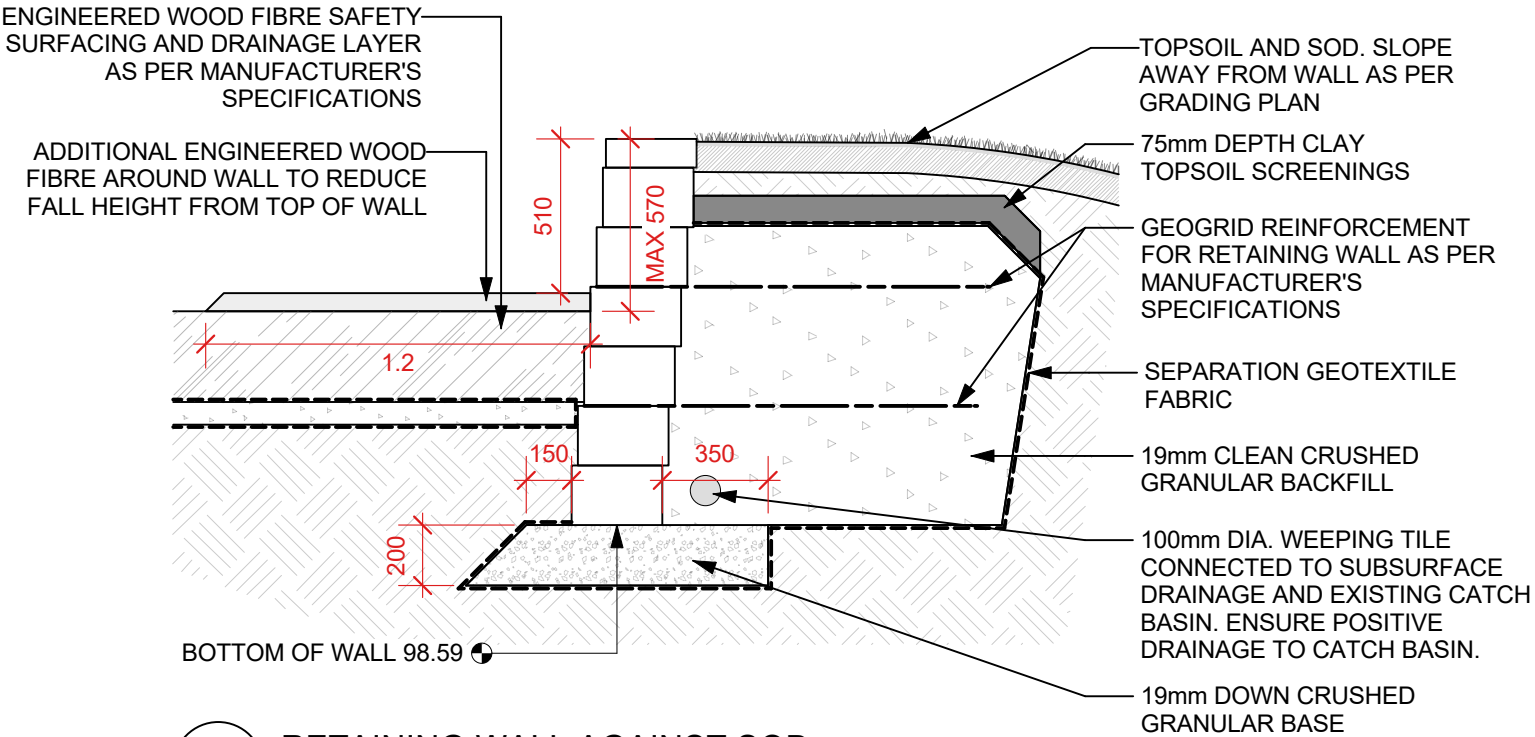


1 **RETAINING WALL AGAINST SOD**
Scale: 1:25

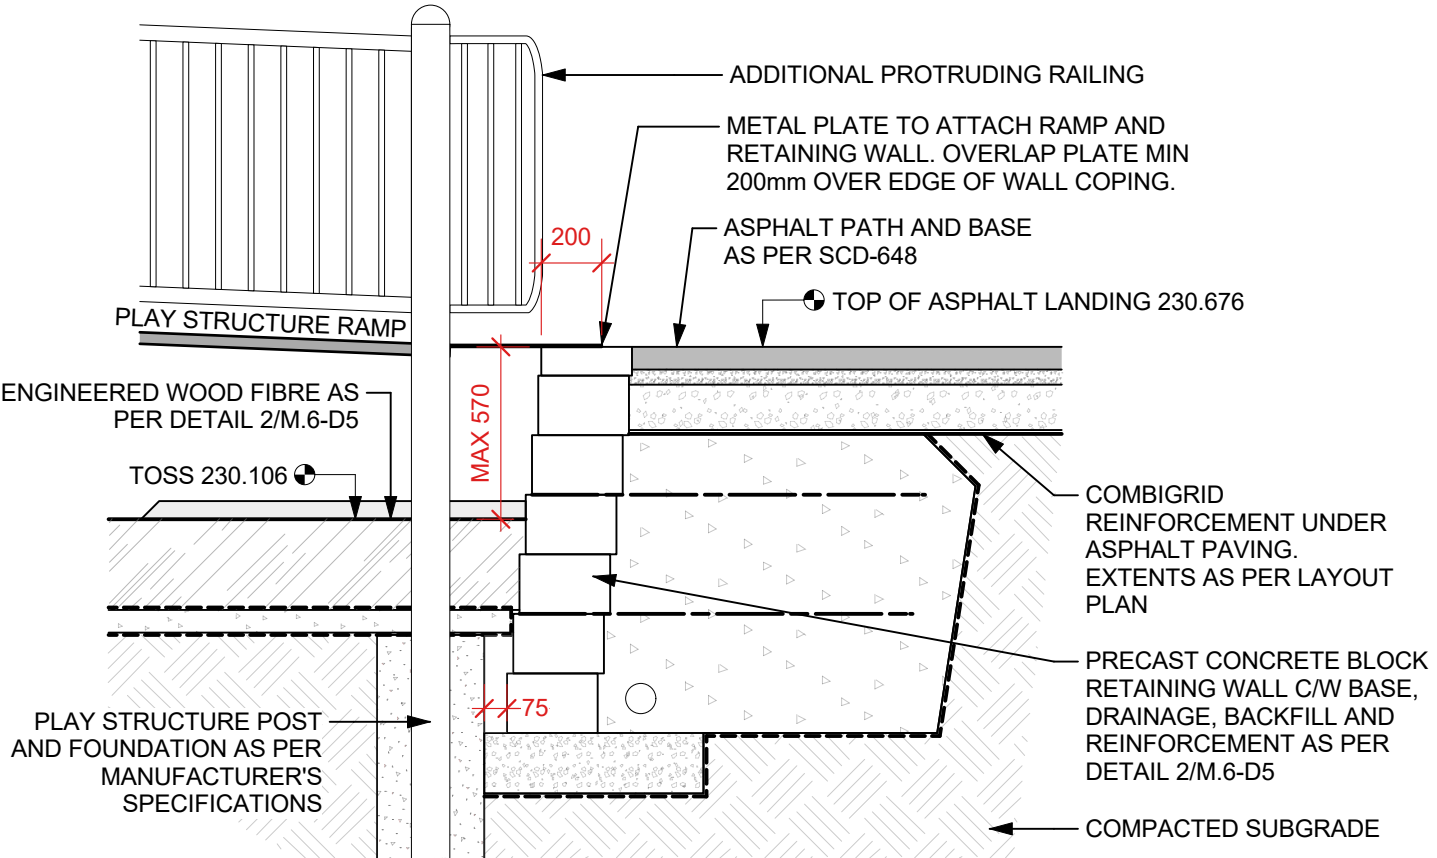

2 **RETAINING WALL AT RAMP**
Scale: 1:25

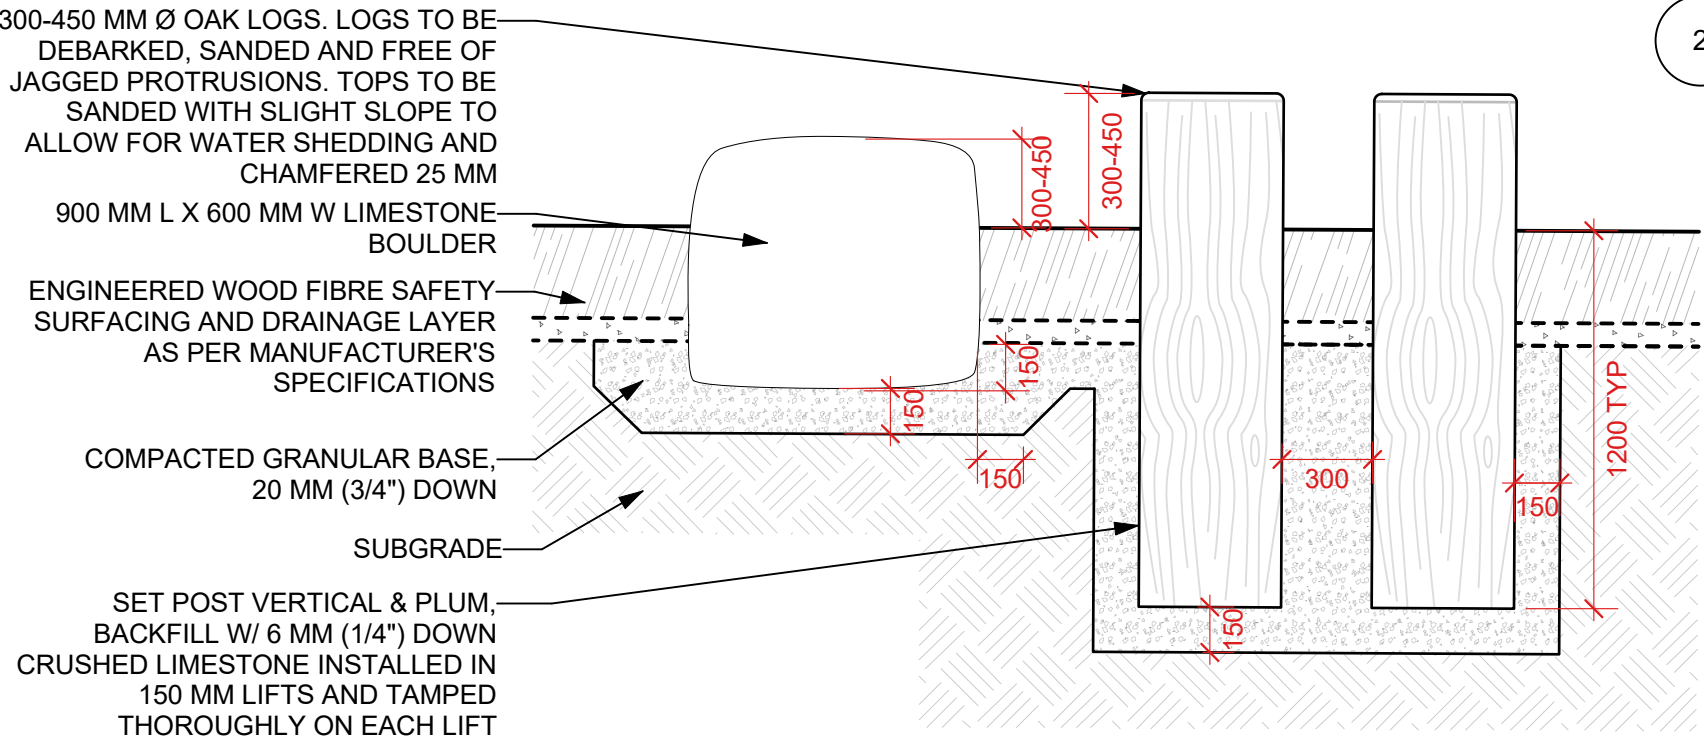

3 **LIMESTONE BOULDERS AND LOG STEPPERS**
Scale: 1:25

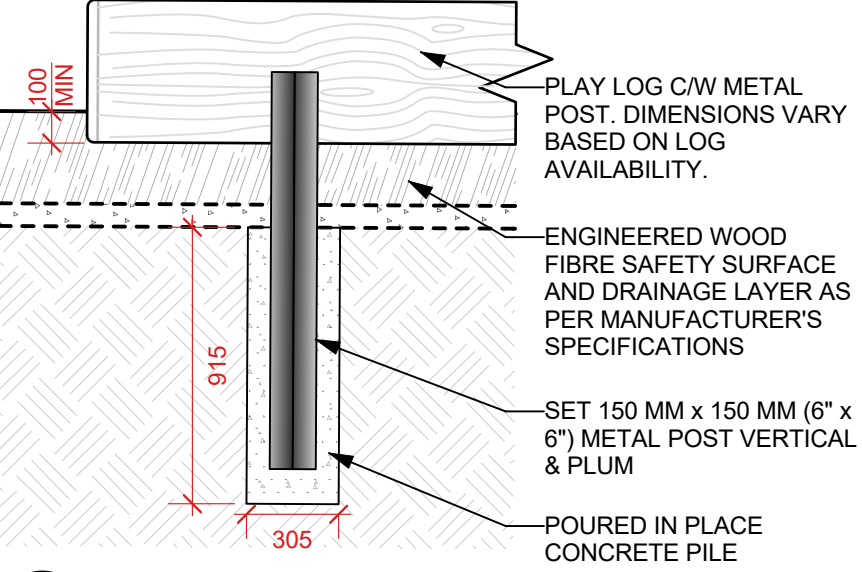

4 **PLAY LOG**
Scale: 1:25

CONTRACTOR TO CONFIRM ALL DIMENSIONS AND REPORT ANY DISCREPANCIES TO CONTRACT ADMINISTRATOR PRIOR TO CONSTRUCTION. LOCATION OF UNDERGROUND STRUCTURES AS SHOWN ARE BASED ON THE BEST INFORMATION AVAILABLE BUT NO GUARANTEE IS GIVEN THAT ALL EXISTING UTILITIES ARE SHOWN OR THAT THE GIVEN LOCATIONS ARE EXACT. CONFIRMATION OF EXISTENCE AND EXACT LOCATION OF ALL SERVICES MUST BE OBTAINED FROM THE INDIVIDUAL UTILITIES BEFORE PROCEEDING WITH CONSTRUCTION.

 THE CITY OF WINNIPEG Planning, Property and Development Department Planning and Land Use Division Unit 15 - 30 Fort Street, Winnipeg, MB, (R3C 4X5)	DESIGNED BY TB	CHECKED BY	MANAGER, PARK AND OPEN SPACES DATE	DRAWING TITLE CENTENNIAL PARK PLAYGROUND Details SITE ADDRESS 800 RALEIGH ST	DRAWING NO. L5 BID OPPORTUNITY NO. 528-2026
	DRAWN BY TB	APPROVED BY			
	HORIZ. SCALE VERT. SCALE 1:250				
	DATE JUNE 2026				
MANAGER, PLANNING AND LAND USE DIVISION DATE					