

APPENDIX 'B'

STANDARD DETAILS

Notes





1. Backfill limestone in 150 mm lifts, tamp each lift thoroughly
2. Posts to follow natural contour of land except for small undulations that would reduce aesthetic appearance of finished project
3. Treat cuts and damages to timber surface in field with suitable preservative for outdoor use
4. Surplus material to be legally disposed of off site
5. Install fence members square, plumb, and level

Drawing Title:

Post and Wood Fencing

Drawing Number:

SCD-105F

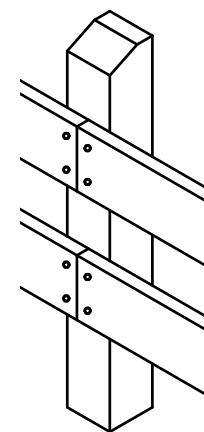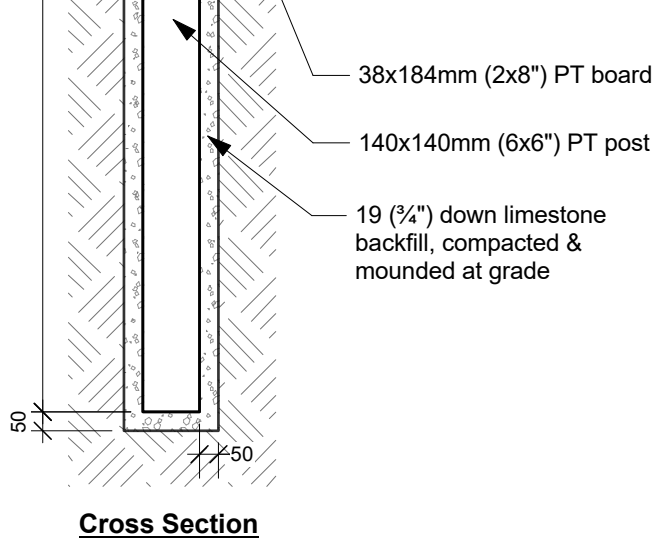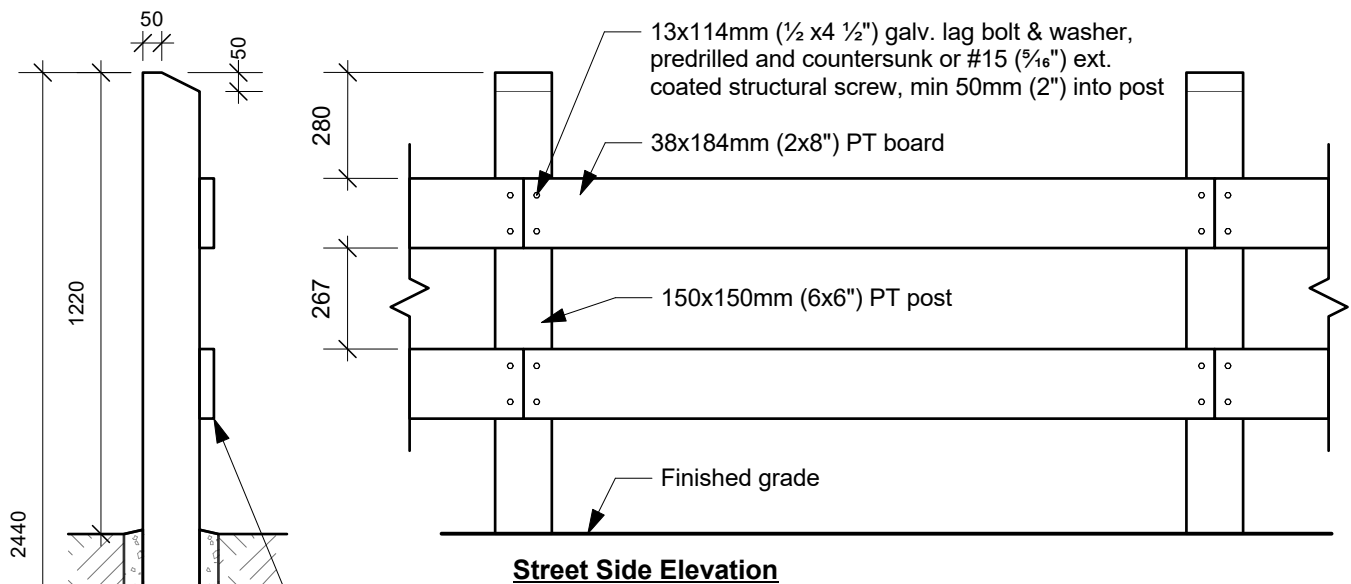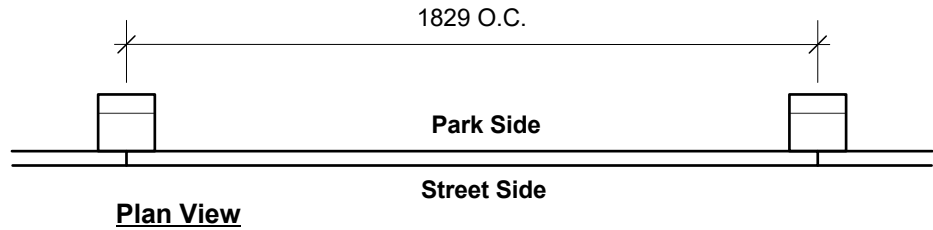

Dimensions shown are in millimetres unless otherwise specified

Revision: 3
Date: October 2025
Scale: NTS
Drawn by: MG

The City of Winnipeg
Planning, Property & Development Department
Urban Planning & Design
Unit 15 - 30 Fort Street, Winnipeg, MB, R3C 4X5



Notes


1. Picnic table area must be connected to an accessible pathway

Drawing Title:


**Accessible Bench Node
& Picnic Table Layout**

Drawing Number:

SCD-136A

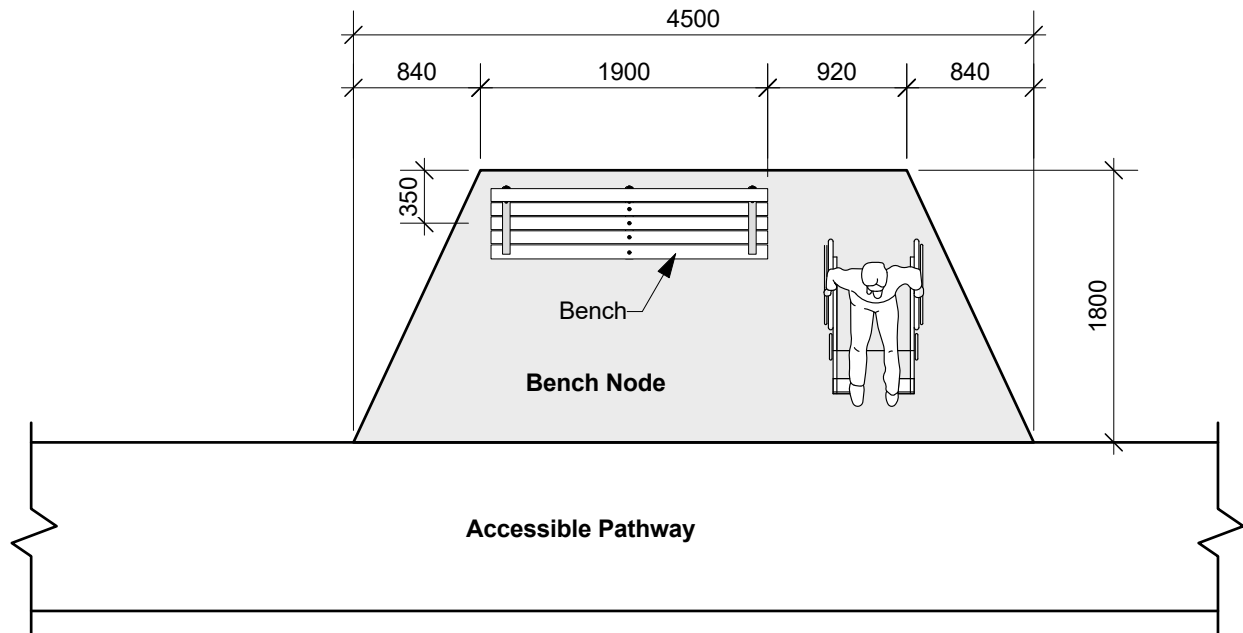

Accessible Bench Node - Plan View

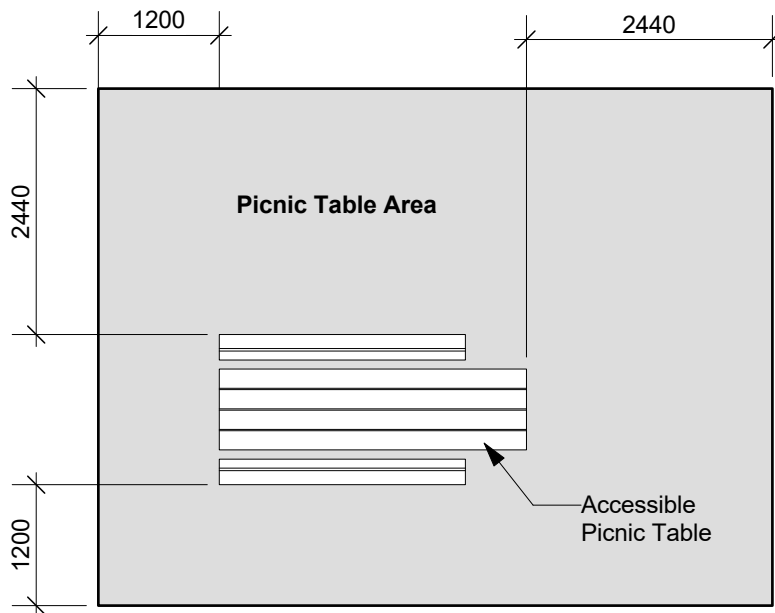

Accessible Picnic Table Area - Plan View

Dimensions shown are in millimetres unless otherwise specified

Revision: 2
Date: January 2026
Scale: NTS
Drawn by: MG

The City of Winnipeg
Planning, Property & Development Department
Urban Planning & Design
Unit 15 - 30 Fort Street, Winnipeg, MB, R3C 4X5

