


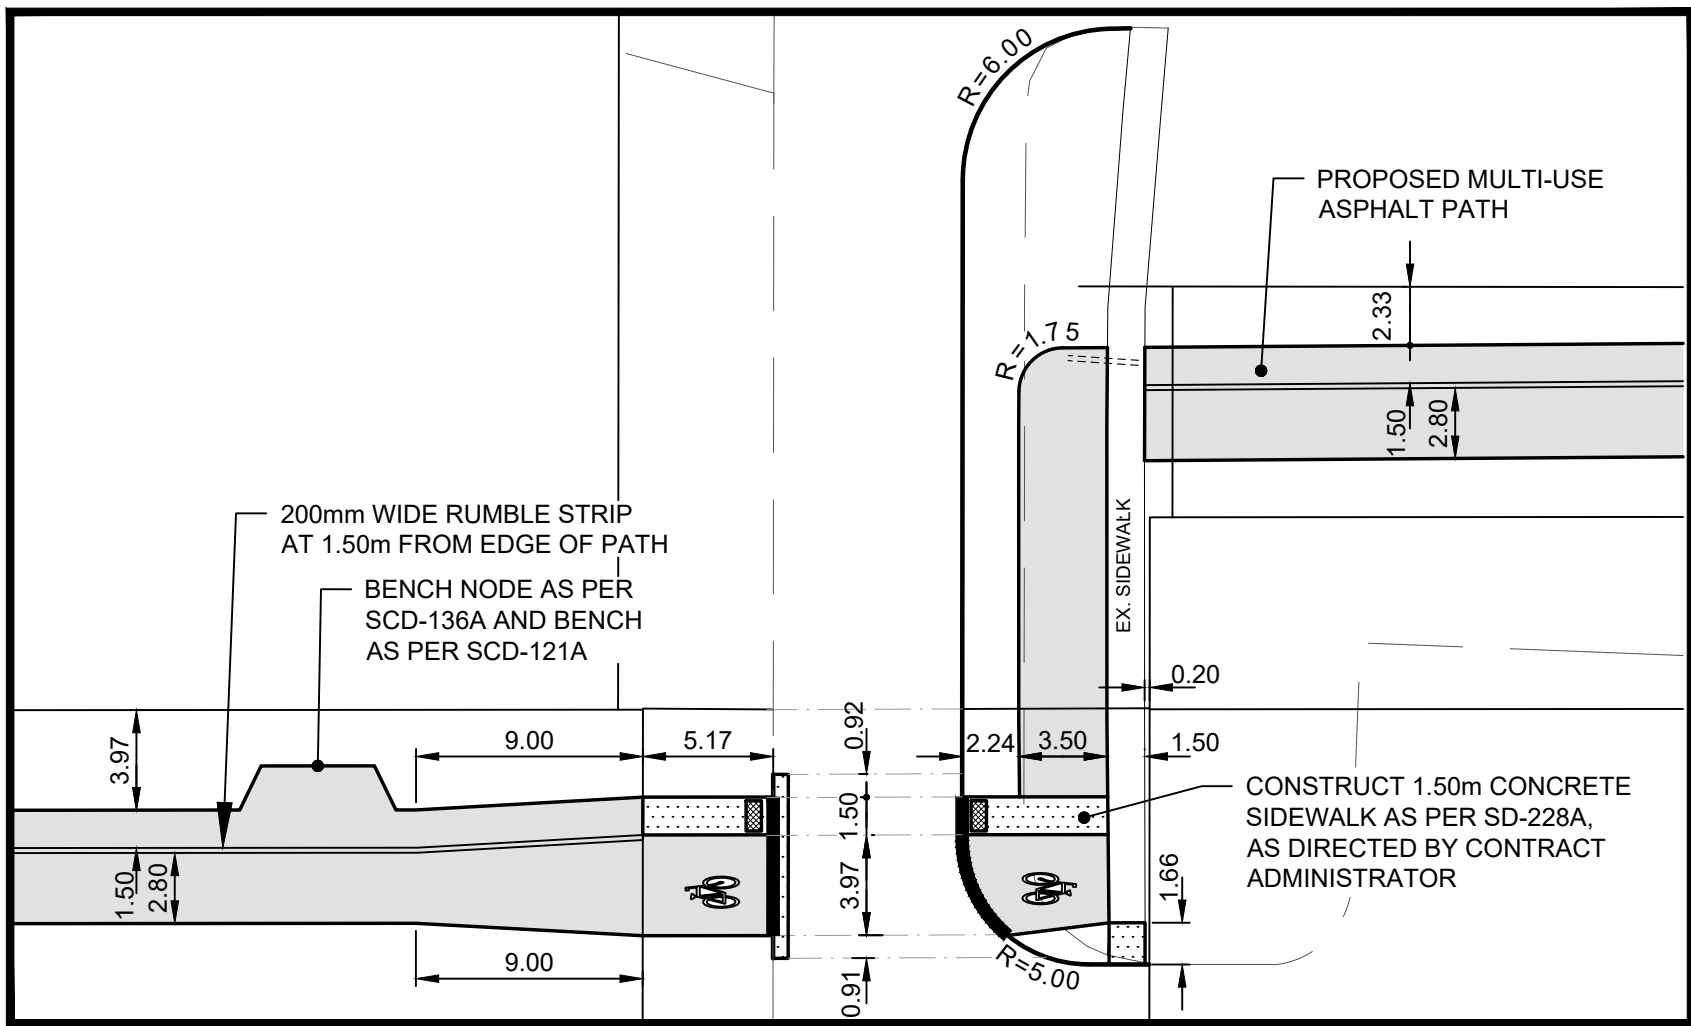
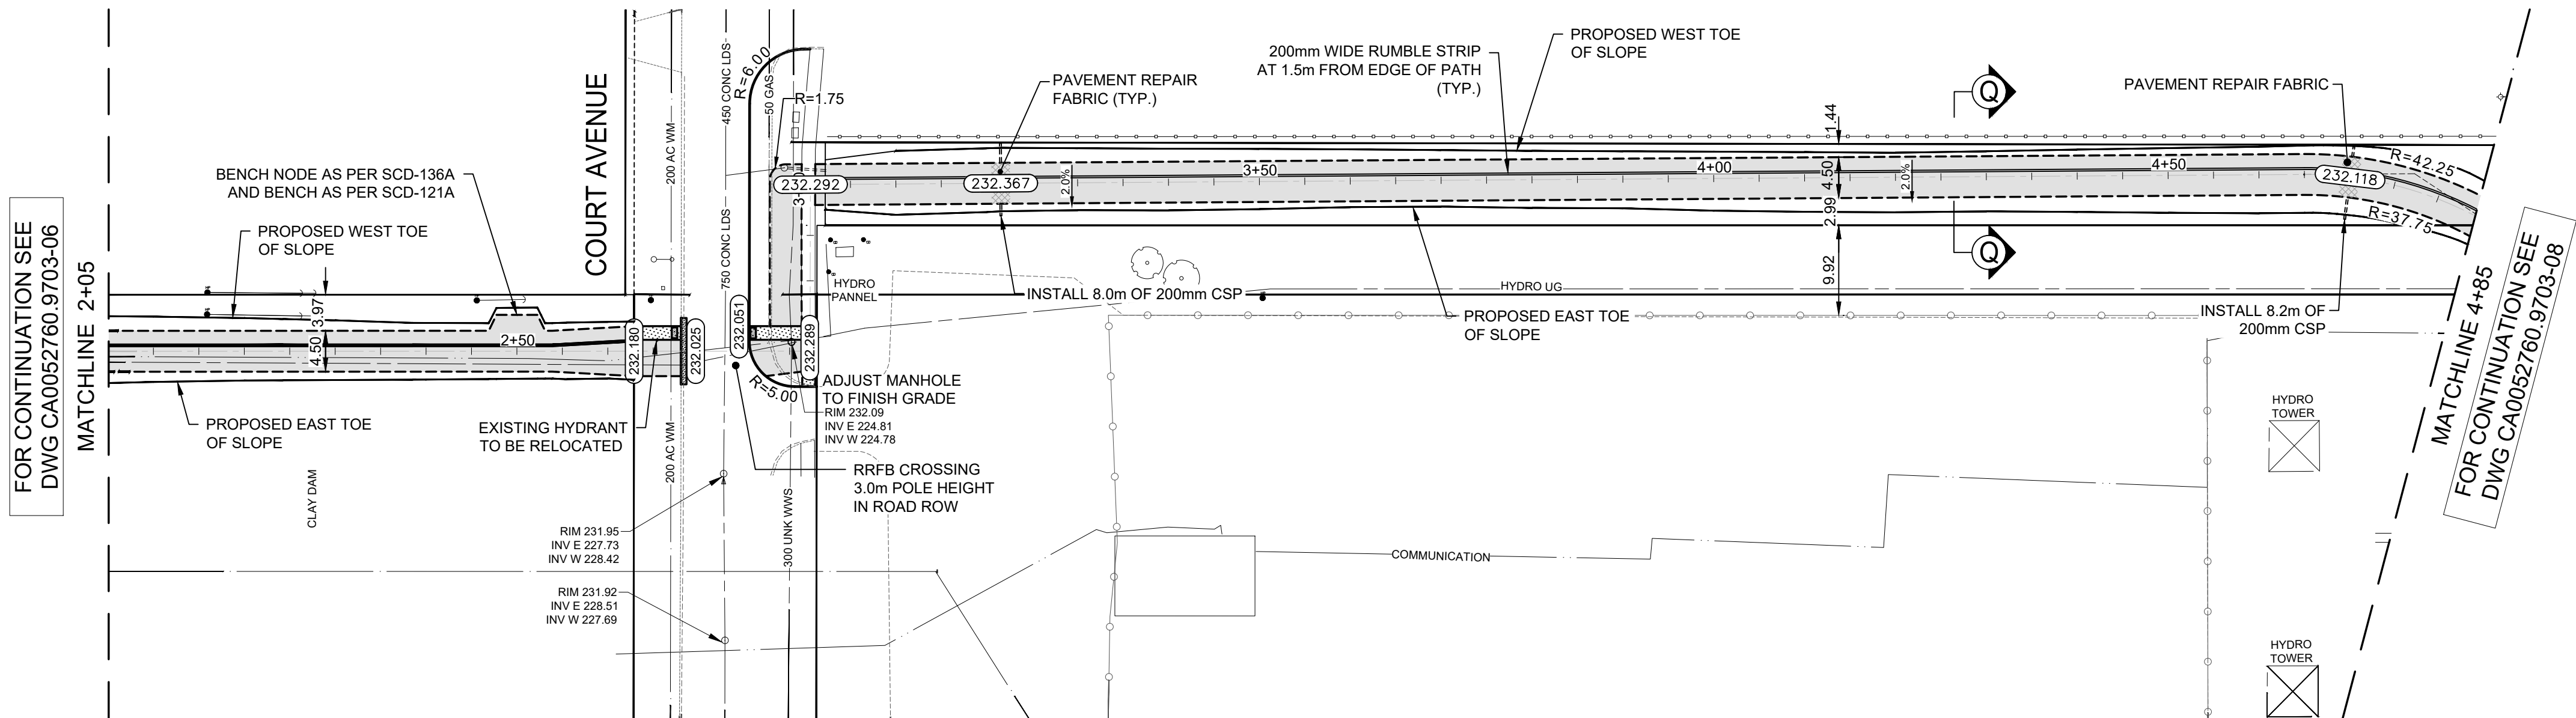


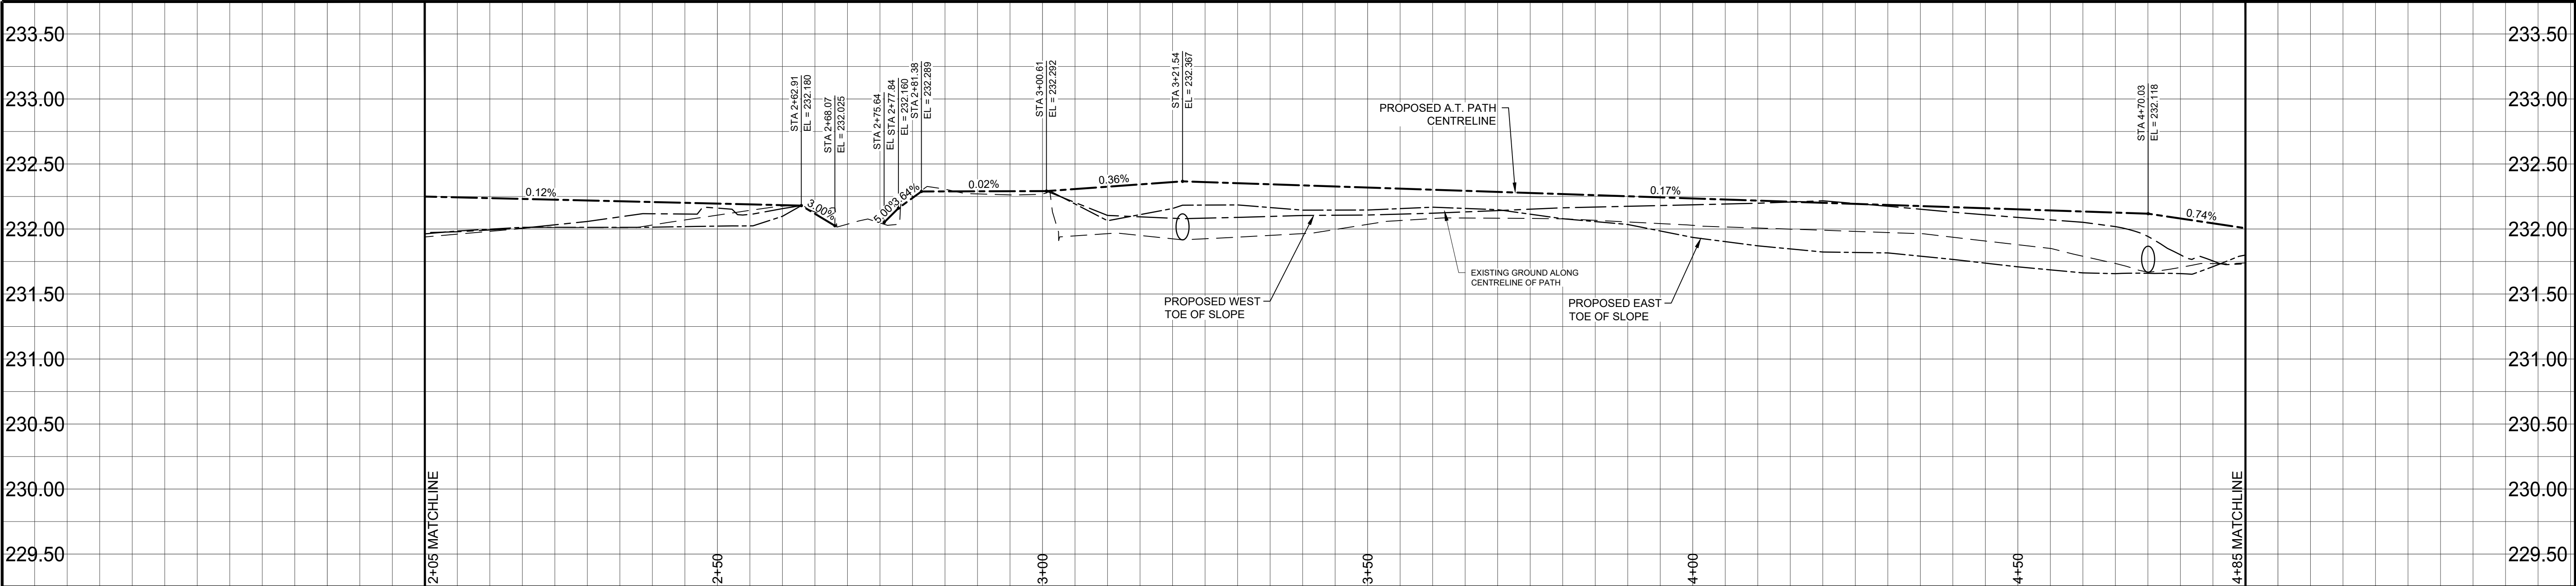

CROSSING MULTI-USE PATH DETAIL
SCALE 1:300

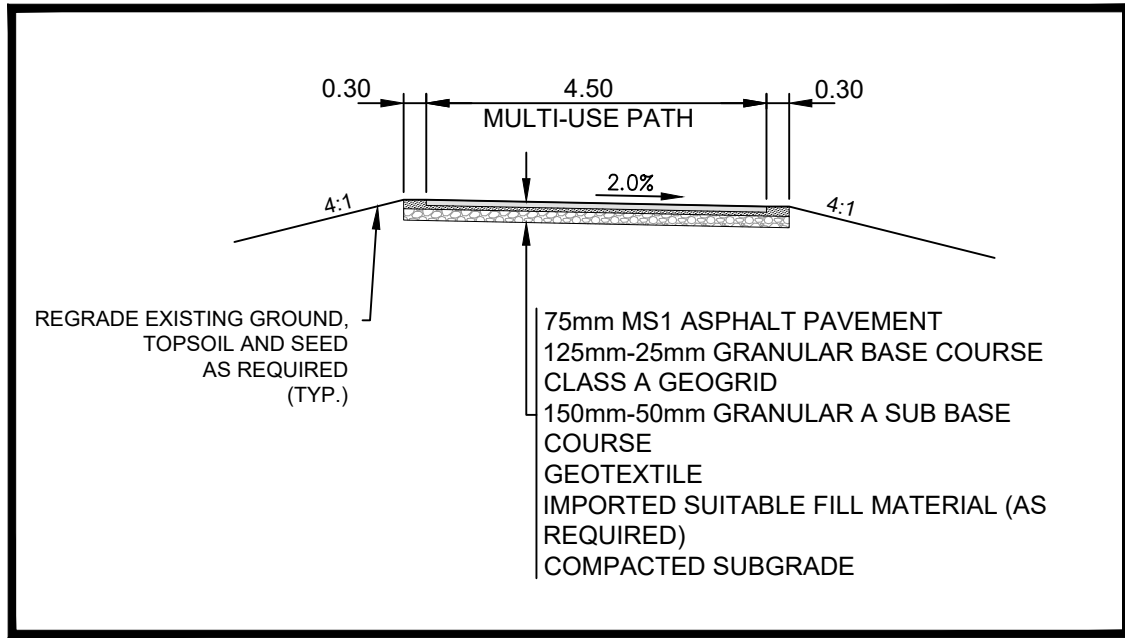

TYPICAL MULTI-USE PATH CROSS SECTION
SCALE 1:100

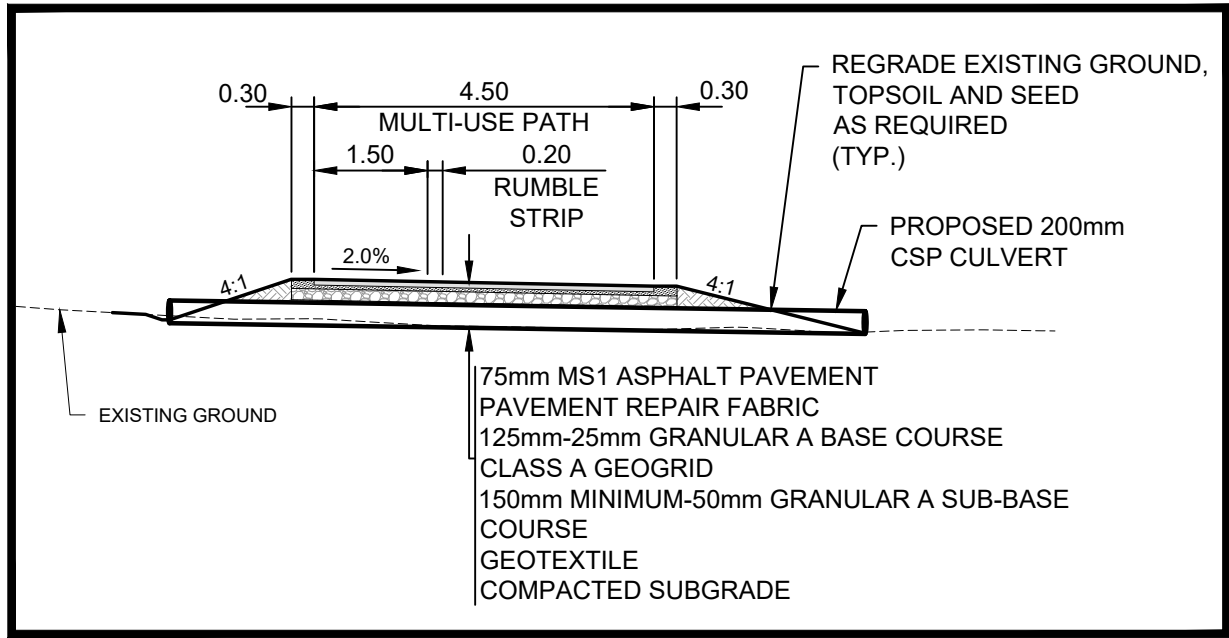

TYPICAL CULVERT SECTION
SCALE 1:100

- NOTES:
1. ALL WORK AND MATERIALS TO BE IN ACCORDANCE WITH THE LATEST REVISION OF THE CITY OF WINNIPEG STANDARD CONSTRUCTION SPECIFICATIONS.
 2. CONTRACTOR TO CONFIRM THE LOCATION OF ALL UTILITIES/SERVICES IN THE FIELD PRIOR TO CONSTRUCTION.
 3. ALL ROADWAY DIMENSIONS SHOWN ARE TO BACK OF CURB.
 4. EXISTING ASPHALT TO BE PLANED AS SHOWN OR AS DIRECTED BY CONTRACT ADMINISTRATOR.
 5. 150mm PARTIAL CONCRETE SLAB PATCHES SHOWN ARE ONLY A REPRESENTATIVE APPROXIMATION OF THE TENDERED QUANTITIES.
 6. EXISTING SIDEWALK TO BE RENEWED AS PER SD-228A AND AS DIRECTED BY CONTRACT ADMINISTRATOR.
 7. PLANE EXISTING CURB AND CONSTRUCT MODIFIED LIP CURB AS PER SD-202C AND AS DIRECTED BY CONTRACT ADMINISTRATOR.
 8. ALL PRIVATE WALKWAYS TO BE ADJUSTED TO NEW SIDEWALK OR TOP OF CURB ELEVATION, AS DIRECTED BY THE CONTRACT ADMINISTRATOR.
 9. EXISTING LIP CURB AT PRIVATE APPROACHES TO BE RENEWED AS DIRECTED BY CONTRACT ADMINISTRATOR.
 10. PAVEMENT REPAIR FABRIC TO BE INSTALLED AS SHOWN OR AS DIRECTED BY CONTRACT ADMINISTRATOR.
 11. MODIFIED BARRIER CURB TO BE CONSTRUCTED AT ALL INTERSECTION RADII AND ALLEY RADII.
 12. CONTRACTORS TO TAKE PRECAUTIONARY STEPS TO PROTECT EXISTING TREES WITHIN THE LIMITS OF CONSTRUCTION FROM DAMAGE FROM CONSTRUCTION ACTIVITIES AS OUTLINED IN THE SPECIFICATIONS.
 13. LAMP STANDARDS, HYDRO POLES, AND ANCHORS THAT REQUIRE TEMPORARY SUPPORT, REMOVAL OR REPLACEMENT, TO BE DONE SO AT THE EXPENSE OF THE CONTRACTOR AS NECESSARY.
 14. ALL BOULEVARDS TO BE SOODED UNLESS OTHERWISE NOTED.
 15. ADJUST ALL WATER VALVES, HYDRANTS, MANHOLES, AND CATCH BASINS IN WORK AREA TO GRADE.

FOR TENDER PURPOSES ONLY
NOT FOR CONSTRUCTION

<table><tr><td>WATER MAIN</td><td></td><td>VALVE</td><td></td></tr><tr><td>LAND DRAINAGE SEWER</td><td></td><td>CURB STOP</td><td></td></tr><tr><td>WASTE WATER SEWER</td><td></td><td>HYDRO POLE & LIGHT STANDARD</td><td></td></tr><tr><td>HYDRO</td><td></td><td>LIGHT STANDARD OR TRAFFIC SIGNAL</td><td></td></tr><tr><td>GAS</td><td></td><td>HYDRO POLE / ANCHOR</td><td></td></tr><tr><td>COMMUNICATIONS</td><td></td><td>FENCE</td><td></td></tr><tr><td>SIGNALS</td><td></td><td>PROPERTY LINE</td><td></td></tr><tr><td>MANHOLE</td><td></td><td>IRON BAR</td><td></td></tr><tr><td>CATCH BASIN/CATCH PIT</td><td></td><td>CULVERT</td><td></td></tr><tr><td>CURB INLET</td><td></td><td>ELEVATIONS</td><td>(231.00)</td></tr><tr><td>UTILITIES ADJUSTED</td><td></td><td>CURB RAMP</td><td></td></tr><tr><td>HYDRANT</td><td></td><td>DETECTABLE WARNING SURFACE TILE</td><td></td></tr><tr><td>EXISTING</td><td>LEGEND-PLAN</td><td>PROPOSED</td><td>EXISTING</td></tr></table>				WATER MAIN		VALVE		LAND DRAINAGE SEWER		CURB STOP		WASTE WATER SEWER		HYDRO POLE & LIGHT STANDARD		HYDRO		LIGHT STANDARD OR TRAFFIC SIGNAL		GAS		HYDRO POLE / ANCHOR		COMMUNICATIONS		FENCE		SIGNALS		PROPERTY LINE		MANHOLE		IRON BAR		CATCH BASIN/CATCH PIT		CULVERT		CURB INLET		ELEVATIONS	(231.00)	UTILITIES ADJUSTED		CURB RAMP		HYDRANT		DETECTABLE WARNING SURFACE TILE		EXISTING	LEGEND-PLAN	PROPOSED	EXISTING	<table><tr><td>EDGE OF SIDEWALK</td><td></td><td>EDGE OF ASPHALT</td><td></td></tr><tr><td>EDGE OF CONCRETE</td><td></td><td>MODIFIED BARRIER CURB</td><td></td></tr><tr><td>BARRIER CURB</td><td></td><td>BARRIER CURB</td><td></td></tr><tr><td>BARRIER CURB AND GUTTER</td><td></td><td>PAVING STONE</td><td></td></tr><tr><td>CONCRETE SIDEWALK</td><td></td><td>CONCRETE SLAB</td><td></td></tr><tr><td>ASPHALT</td><td></td><td>MILLED SURFACE</td><td></td></tr><tr><td>PAVEMENT REPAIR FABRIC</td><td></td><td>PAVEMENT REPAIR FABRIC</td><td></td></tr><tr><td>LEGEND-PLAN</td><td>PROPOSED</td><td>EXISTING</td><td>LEGEND-PLAN</td></tr></table>				EDGE OF SIDEWALK		EDGE OF ASPHALT		EDGE OF CONCRETE		MODIFIED BARRIER CURB		BARRIER CURB		BARRIER CURB		BARRIER CURB AND GUTTER		PAVING STONE		CONCRETE SIDEWALK		CONCRETE SLAB		ASPHALT		MILLED SURFACE		PAVEMENT REPAIR FABRIC		PAVEMENT REPAIR FABRIC		LEGEND-PLAN	PROPOSED	EXISTING	LEGEND-PLAN	<table><tr><td colspan="4">LOCATIONS APPROVED UNDERGROUND STRUCTURES</td></tr><tr><td colspan="4">SIGNED BY: _____ DATE _____</td></tr><tr><td colspan="4">SUPV. U/G STRUCTURES _____ DATE _____</td></tr><tr><td colspan="4">LOCATION OF UNDERGROUND STRUCTURES AS SHOWN ARE BASED ON THE BEST INFORMATION AVAILABLE BUT NO GUARANTEE IS GIVEN THAT ALL EXISTING UTILITIES ARE SHOWN OR THAT THE GIVEN LOCATIONS ARE EXACT CONFIRMATION OF EXISTENCE AND EXACT LOCATION OF ALL SERVICES MUST BE OBTAINED FROM THE INDIVIDUAL UTILITIES BEFORE PROCEEDING</td></tr><tr><td colspan="2">NO. REVISIONS</td><td colspan="2">DATE BY</td></tr><tr><td colspan="2">7</td><td colspan="2"></td></tr><tr><td colspan="2">6</td><td colspan="2"></td></tr><tr><td colspan="2">5</td><td colspan="2"></td></tr><tr><td colspan="2">4</td><td>ISSUED FOR TENDER</td><td>2026-05-07 S.M.</td></tr><tr><td colspan="2">3</td><td>CLIENTS REVISION</td><td>2026-05-23 S.M.</td></tr><tr><td colspan="2">2</td><td>HYDRO POLE UPDATES</td><td>2026-01-29 S.M.</td></tr><tr><td colspan="2">1</td><td>REVISED AS PER CITY COMMENTS</td><td>2025-11-07 S.M.</td></tr><tr><td colspan="2">0</td><td>PRELIMINARY DESIGN REVIEW</td><td>2025-11-04 S.M.</td></tr><tr><td colspan="2">DATE</td><td colspan="2">BY</td></tr><tr><td colspan="2">OCTOBER 2025</td><td colspan="2"></td></tr></table>				LOCATIONS APPROVED UNDERGROUND STRUCTURES				SIGNED BY: _____ DATE _____				SUPV. U/G STRUCTURES _____ DATE _____				LOCATION OF UNDERGROUND STRUCTURES AS SHOWN ARE BASED ON THE BEST INFORMATION AVAILABLE BUT NO GUARANTEE IS GIVEN THAT ALL EXISTING UTILITIES ARE SHOWN OR THAT THE GIVEN LOCATIONS ARE EXACT CONFIRMATION OF EXISTENCE AND EXACT LOCATION OF ALL SERVICES MUST BE OBTAINED FROM THE INDIVIDUAL UTILITIES BEFORE PROCEEDING				NO. REVISIONS		DATE BY		7				6				5				4		ISSUED FOR TENDER	2026-05-07 S.M.	3		CLIENTS REVISION	2026-05-23 S.M.	2		HYDRO POLE UPDATES	2026-01-29 S.M.	1		REVISED AS PER CITY COMMENTS	2025-11-07 S.M.	0		PRELIMINARY DESIGN REVIEW	2025-11-04 S.M.	DATE		BY		OCTOBER 2025				<table><tr><td>G.B.M. ELEV.</td><td colspan="3">N/A - EXISTING GROUND ELEVATIONS OBTAINED BY GPS AND LIDAR INFORMATION PROVIDED BY THE CITY OF WINNIPEG</td></tr><tr><td colspan="4"></td></tr><tr><td colspan="4">WSP Canada Inc. 1600 Buffalo Place Winnipeg, MB R3T 6B8 t. 204.477.6650 f. 204.474.2864 www.wsp.com</td></tr><tr><td colspan="2">DESIGNED BY</td><td colspan="2">M.S.</td></tr><tr><td colspan="2">CHECKED BY</td><td colspan="2"></td></tr><tr><td colspan="2">DRAWN BY</td><td colspan="2">L.T.</td></tr><tr><td colspan="2">APPROVED BY</td><td colspan="2">S.M.</td></tr><tr><td colspan="2">HOR. SCALE</td><td colspan="2">1:500</td></tr><tr><td colspan="2">VERTICAL</td><td colspan="2">1:25</td></tr><tr><td colspan="2">RELEASED FOR CONSTRUCTION</td><td colspan="2"></td></tr><tr><td colspan="2">DATE</td><td colspan="2">OCTOBER 2025</td></tr><tr><td colspan="2">DATE</td><td colspan="2"></td></tr></table>				G.B.M. ELEV.	N/A - EXISTING GROUND ELEVATIONS OBTAINED BY GPS AND LIDAR INFORMATION PROVIDED BY THE CITY OF WINNIPEG							WSP Canada Inc. 1600 Buffalo Place Winnipeg, MB R3T 6B8 t. 204.477.6650 f. 204.474.2864 www.wsp.com				DESIGNED BY		M.S.		CHECKED BY				DRAWN BY		L.T.		APPROVED BY		S.M.		HOR. SCALE		1:500		VERTICAL		1:25		RELEASED FOR CONSTRUCTION				DATE		OCTOBER 2025		DATE				<table><tr><td colspan="2">ENGINEER'S SEAL</td><td colspan="2">THE CITY OF WINNIPEG PUBLIC WORKS DEPARTMENT ENGINEERING SERVICES DIVISION</td></tr><tr><td colspan="2">CONSULTANT ACAD DWG. NO. CA0052760.9703-07</td><td colspan="2">WINNIPEG BIKE PROJECTS NORTHWEST HYDRO CORRIDOR PATHWAY LEILA AVENUE TO DAYLAN MARSHALL GATE PARK MULTI-USE PATH STA. 2+05 TO STA. 4+85</td></tr><tr><td colspan="2">CITY DRAWING NUMBER SHEET 07 OF 10</td><td colspan="2">TENDER NO. 54-2026</td></tr></table>				ENGINEER'S SEAL		THE CITY OF WINNIPEG PUBLIC WORKS DEPARTMENT ENGINEERING SERVICES DIVISION		CONSULTANT ACAD DWG. NO. CA0052760.9703-07		WINNIPEG BIKE PROJECTS NORTHWEST HYDRO CORRIDOR PATHWAY LEILA AVENUE TO DAYLAN MARSHALL GATE PARK MULTI-USE PATH STA. 2+05 TO STA. 4+85		CITY DRAWING NUMBER SHEET 07 OF 10		TENDER NO. 54-2026	
WATER MAIN		VALVE	
LAND DRAINAGE SEWER		CURB STOP	
WASTE WATER SEWER		HYDRO POLE & LIGHT STANDARD	
HYDRO		LIGHT STANDARD OR TRAFFIC SIGNAL	
GAS		HYDRO POLE / ANCHOR	
COMMUNICATIONS		FENCE	
SIGNALS		PROPERTY LINE	
MANHOLE		IRON BAR	
CATCH BASIN/CATCH PIT		CULVERT	
CURB INLET		ELEVATIONS	(231.00)	
UTILITIES ADJUSTED		CURB RAMP	
HYDRANT		DETECTABLE WARNING SURFACE TILE	
EXISTING	LEGEND-PLAN	PROPOSED	EXISTING	
EDGE OF SIDEWALK		EDGE OF ASPHALT	
EDGE OF CONCRETE		MODIFIED BARRIER CURB	
BARRIER CURB		BARRIER CURB	
BARRIER CURB AND GUTTER		PAVING STONE	
CONCRETE SIDEWALK		CONCRETE SLAB	
ASPHALT		MILLED SURFACE	
PAVEMENT REPAIR FABRIC		PAVEMENT REPAIR FABRIC	
LEGEND-PLAN	PROPOSED	EXISTING	LEGEND-PLAN	
LOCATIONS APPROVED UNDERGROUND STRUCTURES	
SIGNED BY: _____ DATE _____	
SUPV. U/G STRUCTURES _____ DATE _____	
LOCATION OF UNDERGROUND STRUCTURES AS SHOWN ARE BASED ON THE BEST INFORMATION AVAILABLE BUT NO GUARANTEE IS GIVEN THAT ALL EXISTING UTILITIES ARE SHOWN OR THAT THE GIVEN LOCATIONS ARE EXACT CONFIRMATION OF EXISTENCE AND EXACT LOCATION OF ALL SERVICES MUST BE OBTAINED FROM THE INDIVIDUAL UTILITIES BEFORE PROCEEDING	
NO. REVISIONS		DATE BY	
7	
6	
5	
4		ISSUED FOR TENDER	2026-05-07 S.M.	
3		CLIENTS REVISION	2026-05-23 S.M.	
2		HYDRO POLE UPDATES	2026-01-29 S.M.	
1		REVISED AS PER CITY COMMENTS	2025-11-07 S.M.	
0		PRELIMINARY DESIGN REVIEW	2025-11-04 S.M.	
DATE		BY	
OCTOBER 2025	
G.B.M. ELEV.	N/A - EXISTING GROUND ELEVATIONS OBTAINED BY GPS AND LIDAR INFORMATION PROVIDED BY THE CITY OF WINNIPEG	
WSP Canada Inc. 1600 Buffalo Place Winnipeg, MB R3T 6B8 t. 204.477.6650 f. 204.474.2864 www.wsp.com	
DESIGNED BY		M.S.	
CHECKED BY	
DRAWN BY		L.T.	
APPROVED BY		S.M.	
HOR. SCALE		1:500	
VERTICAL		1:25	
RELEASED FOR CONSTRUCTION	
DATE		OCTOBER 2025	
DATE	
ENGINEER'S SEAL		THE CITY OF WINNIPEG PUBLIC WORKS DEPARTMENT ENGINEERING SERVICES DIVISION	
CONSULTANT ACAD DWG. NO. CA0052760.9703-07		WINNIPEG BIKE PROJECTS NORTHWEST HYDRO CORRIDOR PATHWAY LEILA AVENUE TO DAYLAN MARSHALL GATE PARK MULTI-USE PATH STA. 2+05 TO STA. 4+85	
CITY DRAWING NUMBER SHEET 07 OF 10		TENDER NO. 54-2026	