




May 07, 2026 - 9:50am
P:\0204\2024 Northwest Hydro Corridor Pathway\02 Drawings\03_Cross Sections.dwg - Job: CA0052760.9703-10

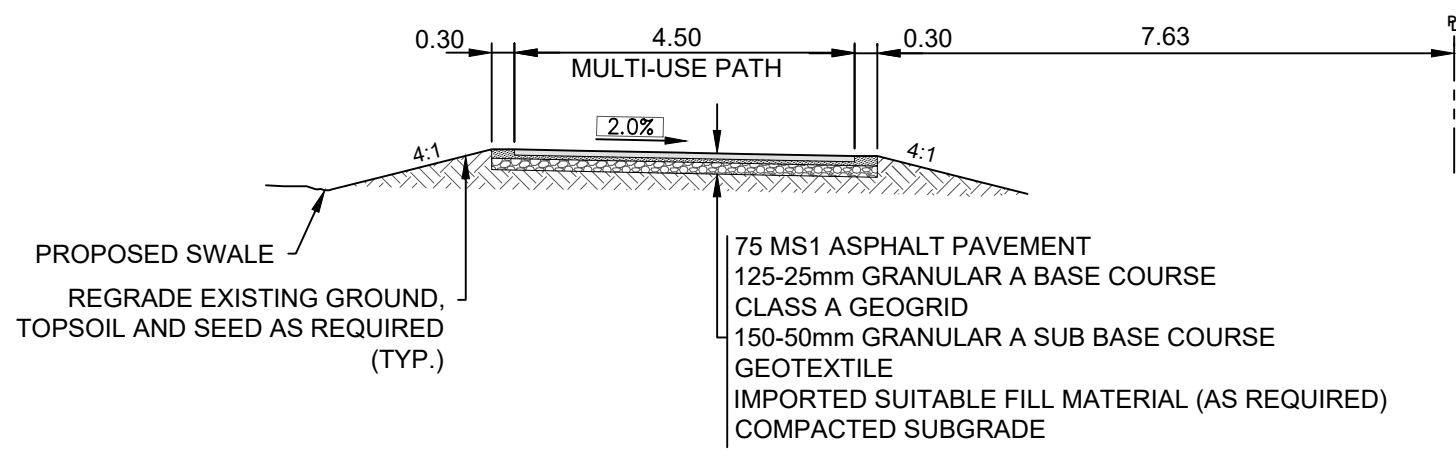


SECTION C-C
SCALE 1:100

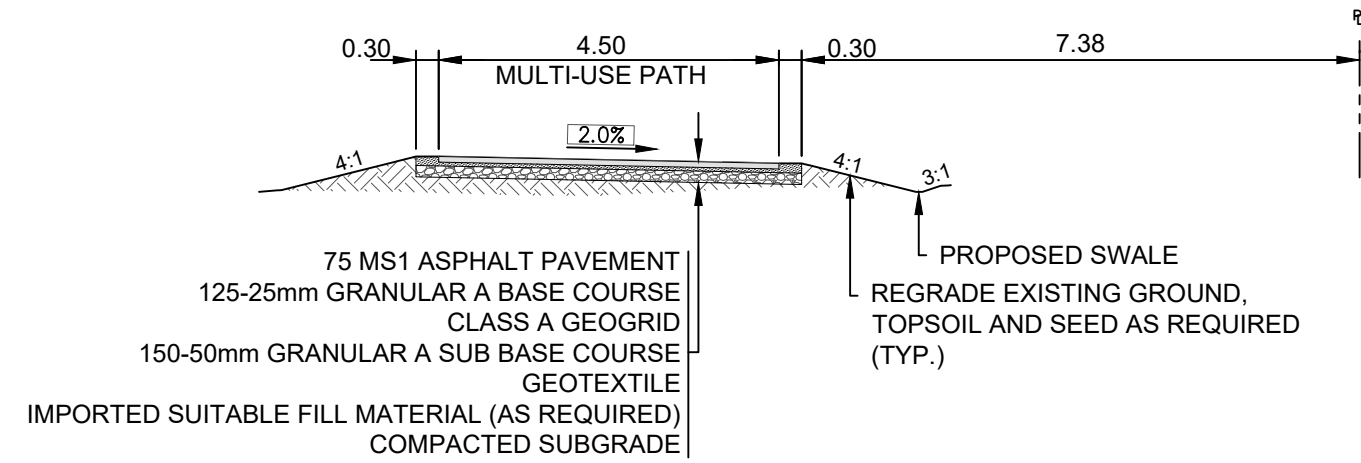


SECTION D-D
SCALE 1:100

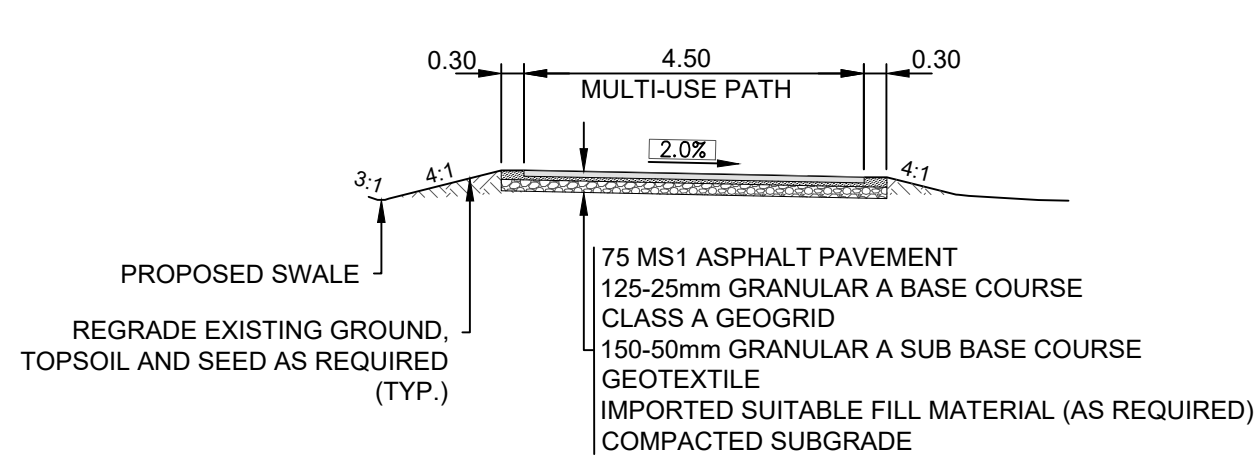


SECTION E-E
SCALE 1:100

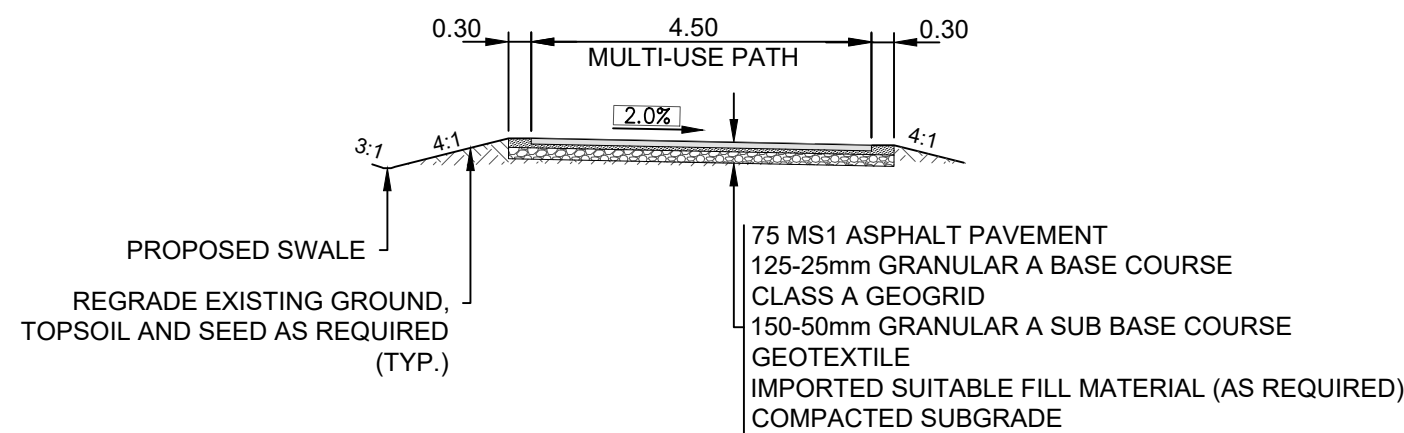


SECTION F-F
SCALE 1:100

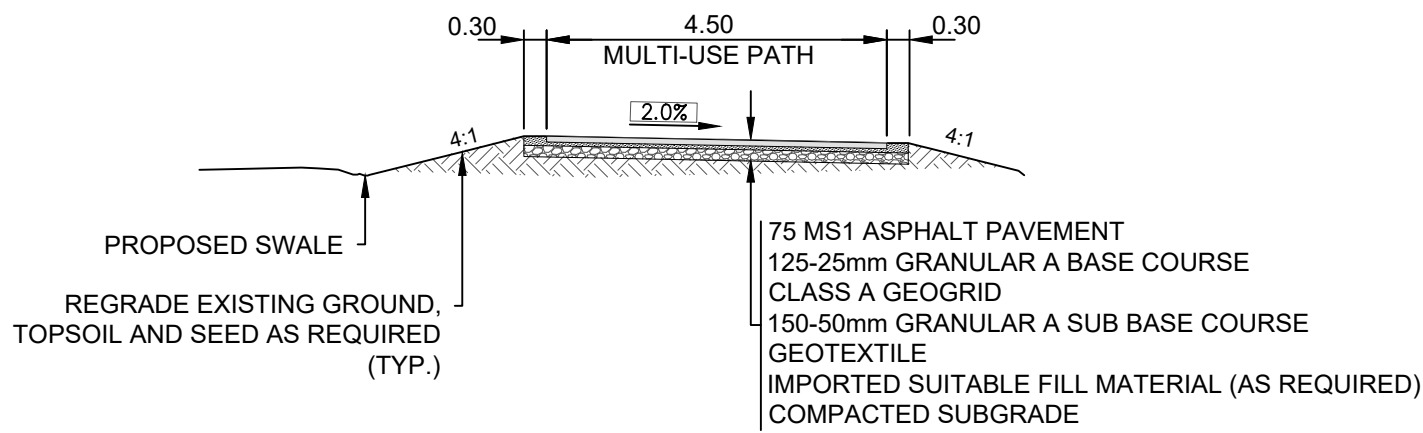


SECTION G-G
SCALE 1:100

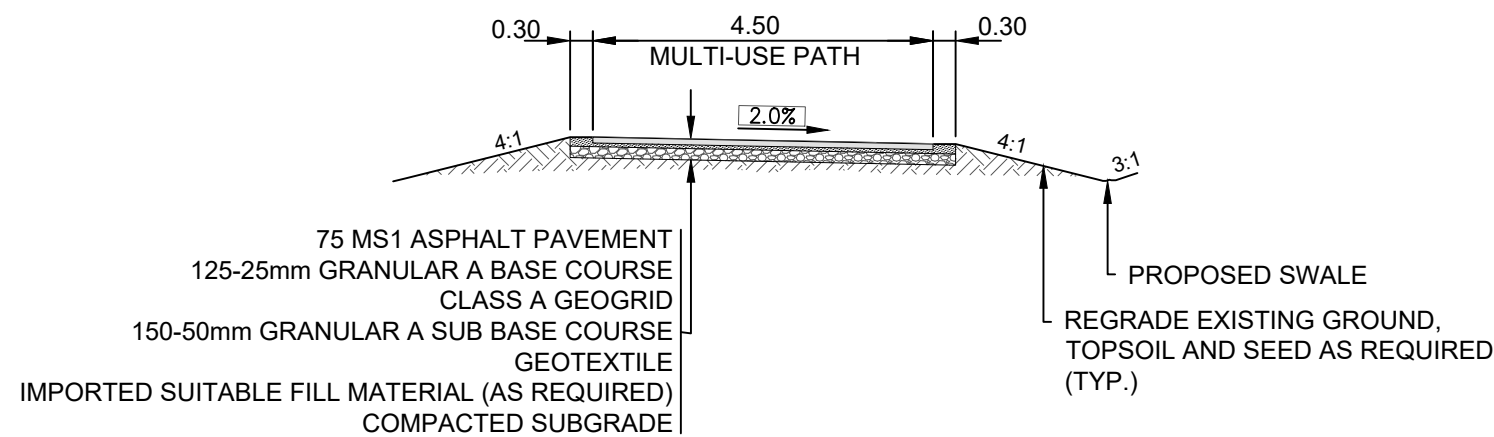


SECTION H-H
SCALE 1:100

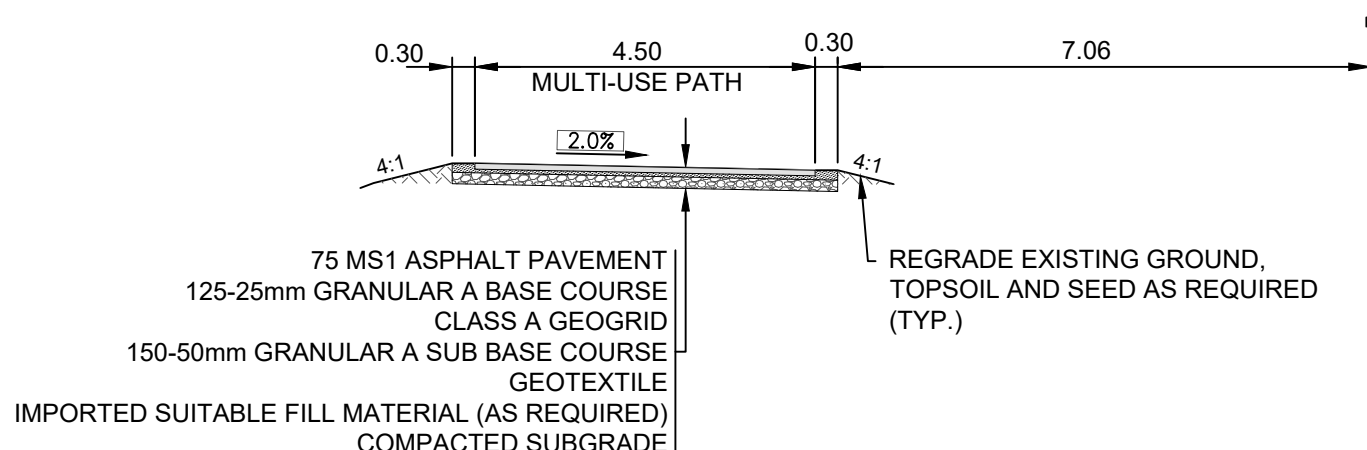


SECTION I-I
SCALE 1:100

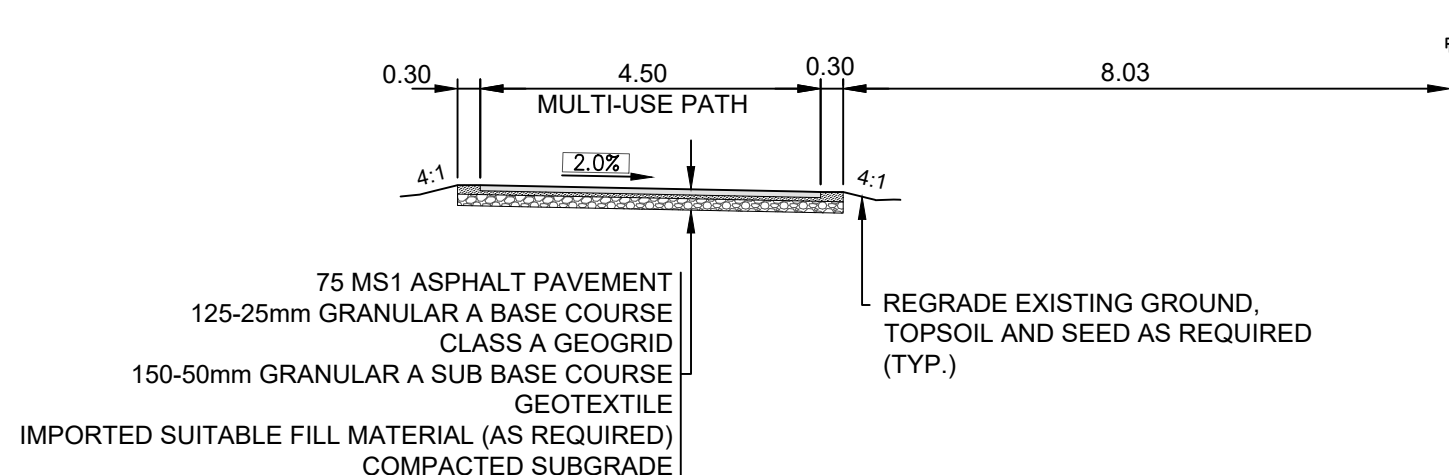


SECTION J-J
SCALE 1:100

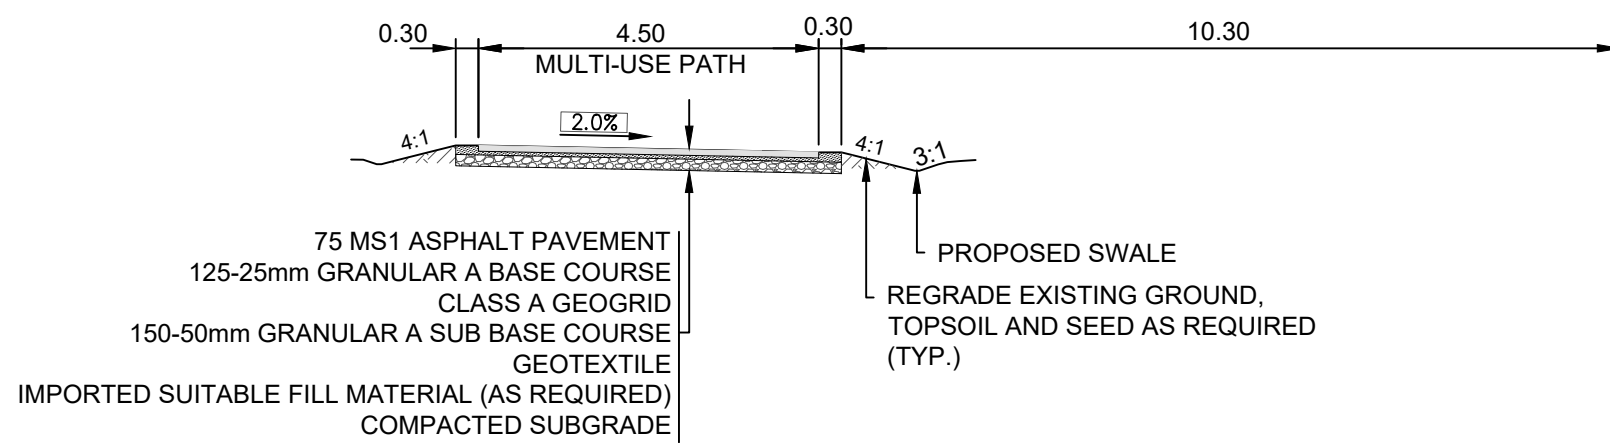


SECTION K-K
SCALE 1:100

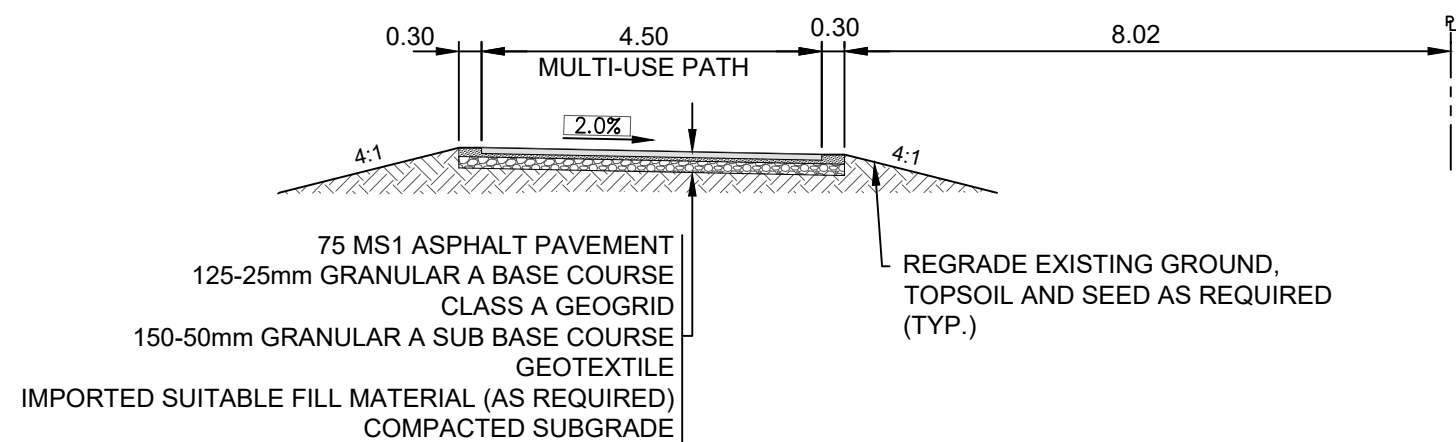


SECTION L-L
SCALE 1:100

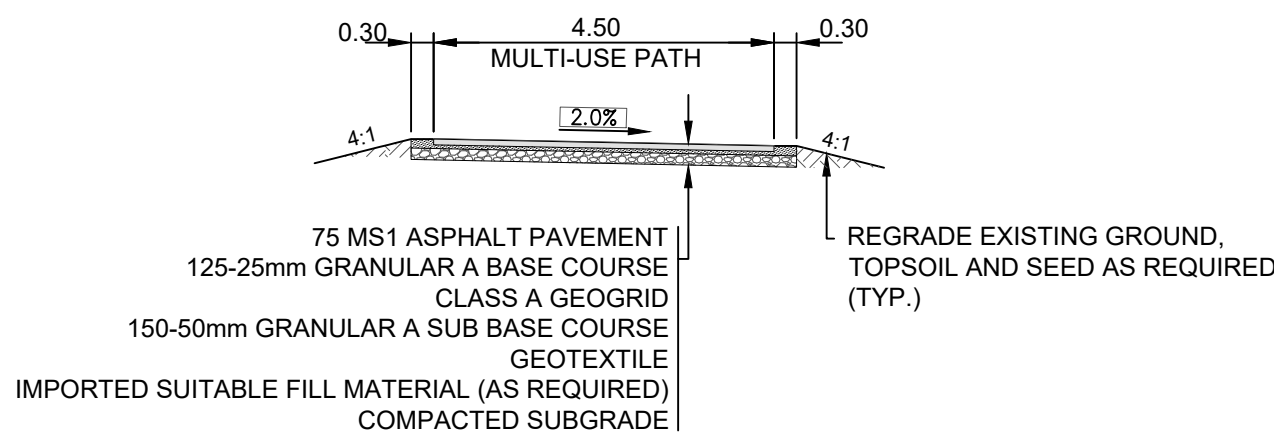


SECTION M-M
SCALE 1:100

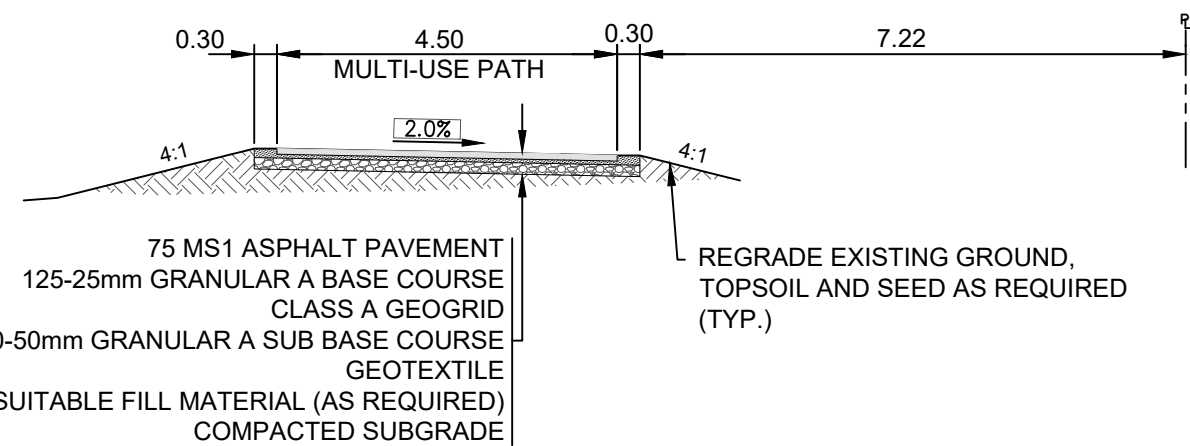


SECTION N-N
SCALE 1:100

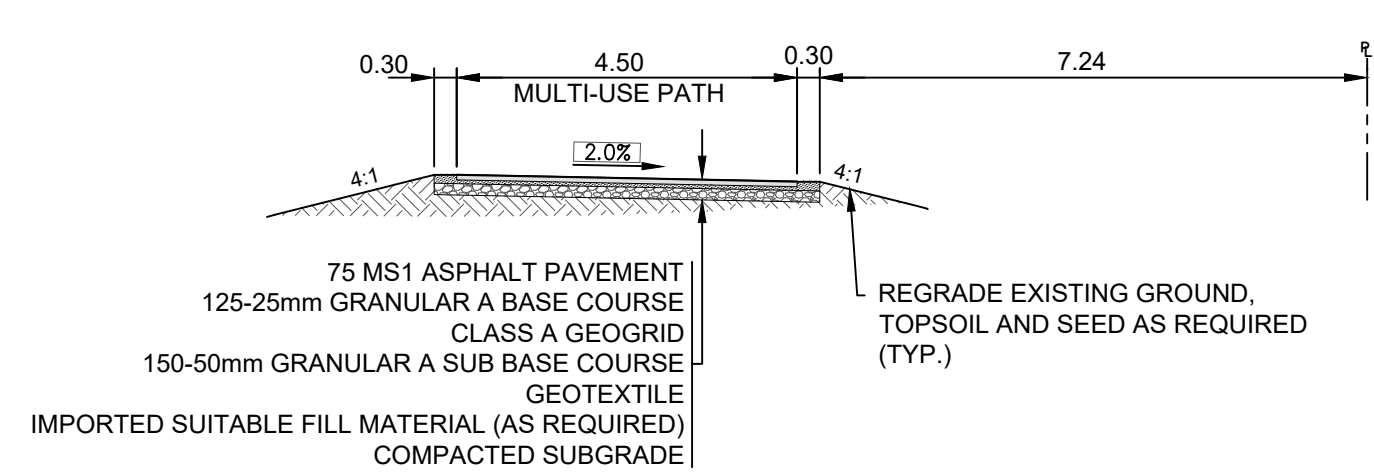


SECTION O-O
SCALE 1:100

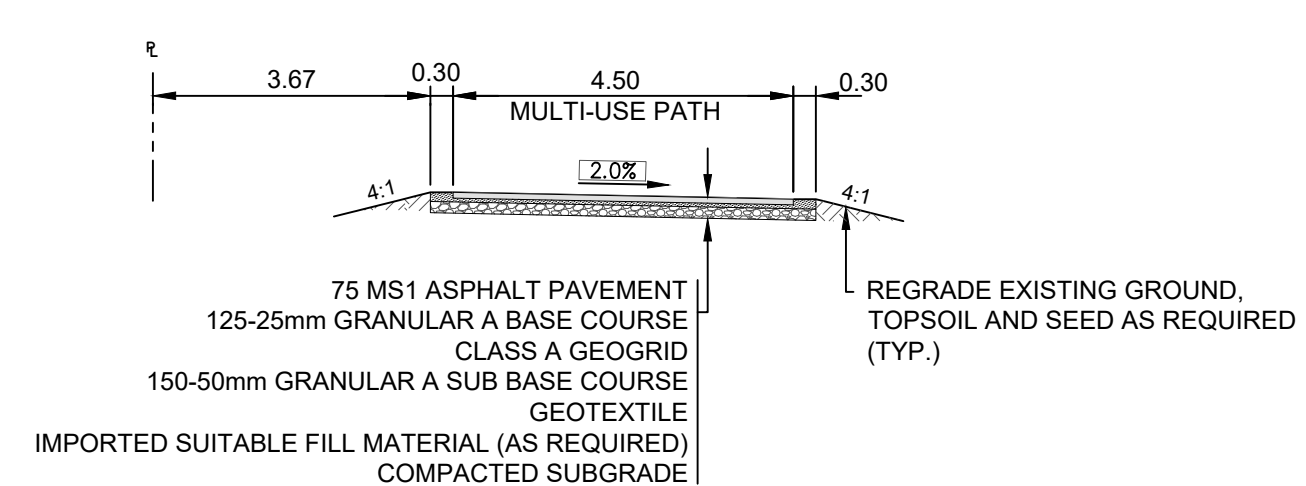


SECTION P-P
SCALE 1:100

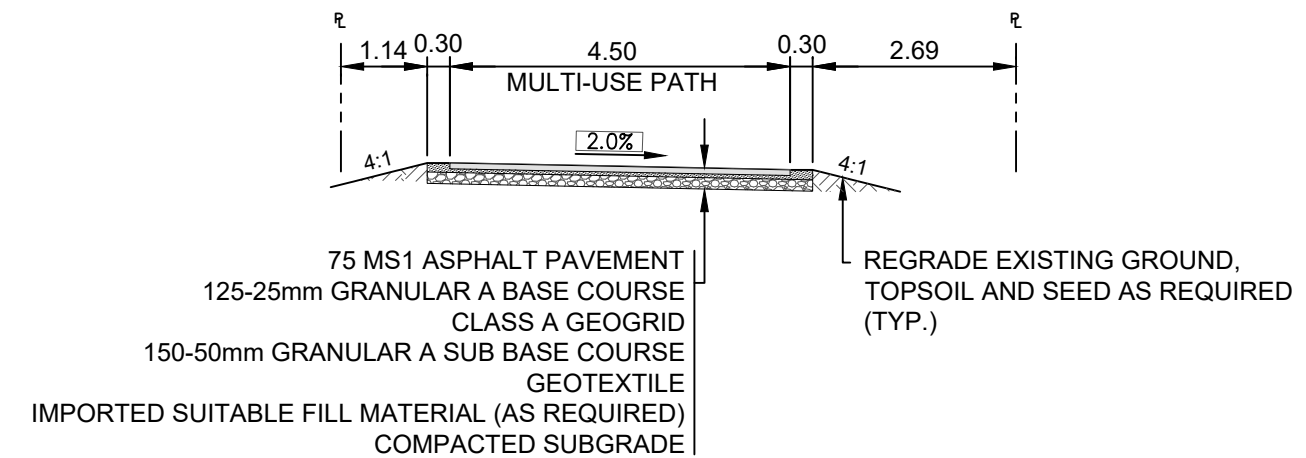

SECTION Q-Q
SCALE 1:100

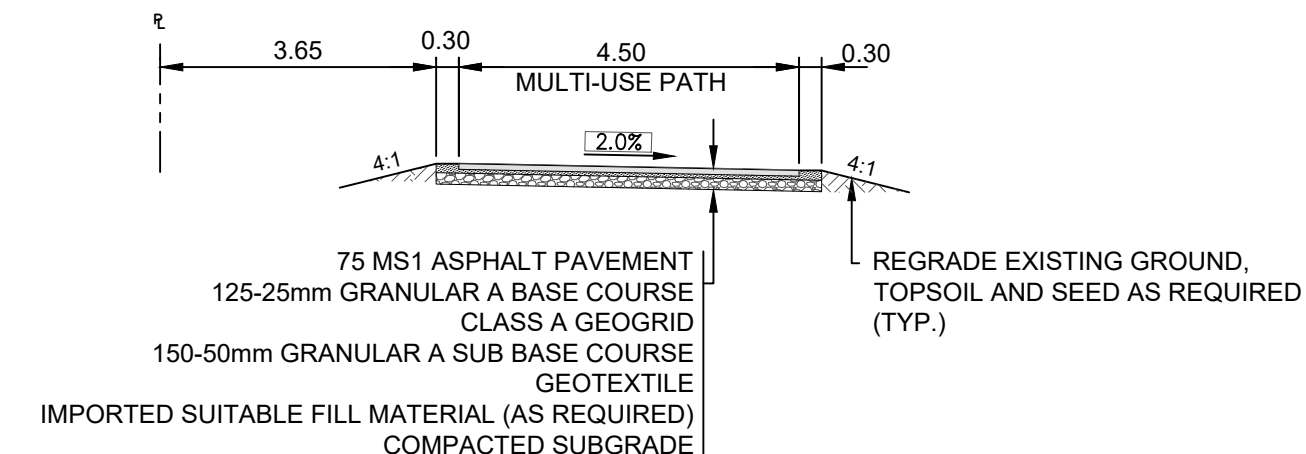

SECTION R-R
SCALE 1:100

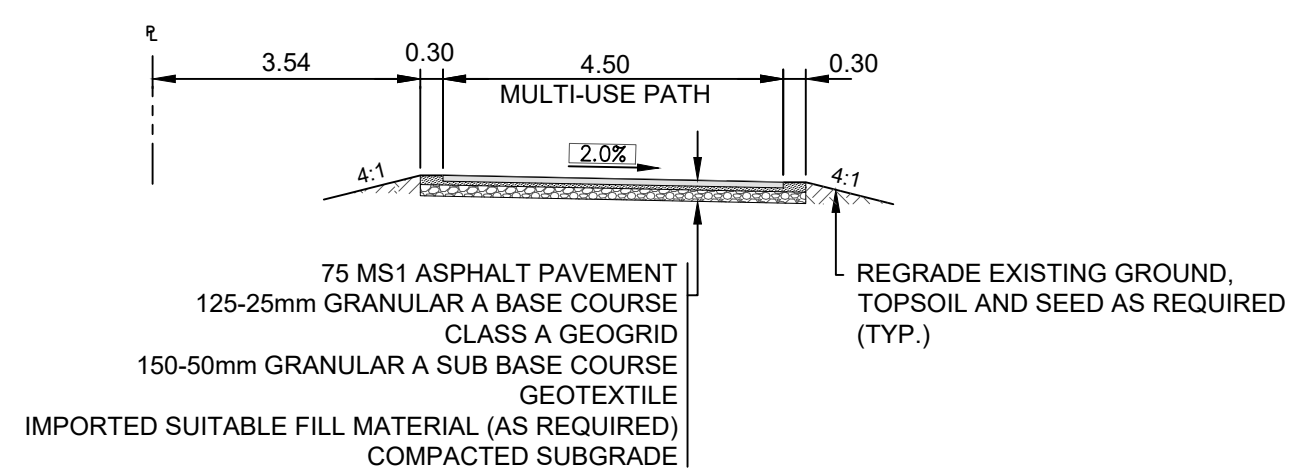

SECTION S-S
SCALE 1:100

METRIC

WHOLE NUMBERS INDICATE MILLIMETRES
DECIMALIZED NUMBERS INDICATE METRES



**ENGINEERS
GEOSCIENTISTS
MANITOBA**
Certificate of Authorization
WSP Canada Inc.
No. 5750

FOR TENDER PURPOSES ONLY

NOT FOR CONSTRUCTION

---	WATER MAIN	---	⊗	VALVE	⊗	---	EDGE OF SIDEWALK	---
---	LAND DRAINAGE SEWER	---	♂	CURB STOP	♂	---	EDGE OF ASPHALT	---
---	WASTE WATER SEWER	---	⊙	HYDRO POLE & LIGHT STANDARD	⊙	---	EDGE OF CONCRETE	---
---	HYDRO	---	⊙	LIGHT STANDARD OR TRAFFIC SIGNAL	⊙	---	MODIFIED BARRIER CURB	---
---	GAS	---	HP	HYDRO POLE / ANCHOR	HP	---	BARRIER CURB	---
---	COMMUNICATIONS	---	⊙	FENCE	⊙	---	BARRIER CURB AND GUTTER	---
---	SIGNALS	---	⊙	PROPERTY LINE	---	---	PAVING STONE	---
○	MANHOLE	●	⊙	IRON BAR	---	---	CONCRETE SIDEWALK	---
□	CATCH BASIN/CATCH PIT	■	⊙	TEST HOLE / PAVEMENT CORE	⊙	---	CONCRETE SLAB	---
△	CURB INLET	▽	(231.00)	ELEVATIONS	(231.000)	---	ASPHALT	---
◇	UTILITIES ADJUSTED	△ □ ○	---	CURB RAMP	---	---	MILLED SURFACE	---
◇	HYDRANT	◆	---	DETECTABLE WARNING SURFACE TILE	---	---	PAVEMENT REPAIR FABRIC	---
EXISTING	LEGEND-PLAN	PROPOSED	EXISTING	LEGEND-PLAN	PROPOSED	EXISTING	LEGEND-PLAN	PROPOSED

LOCATIONS APPROVED UNDERGROUND STRUCTURES				G.B.M. ELEV. N/A - EXISTING GROUND ELEVATIONS OBTAINED BY GPS AND LIDAR INFORMATION PROVIDED BY THE CITY OF WINNIPEG			
SIGNED BY:				DESIGNED BY			
SUPERV. U/G STRUCTURES				DRAWN BY			
DATE				HOR. SCALE			
LOCATION OF UNDERGROUND STRUCTURES AS SHOWN ARE BASED ON THE BEST INFORMATION AVAILABLE BUT NO GUARANTEE IS GIVEN THAT ALL EXISTING UTILITIES ARE SHOWN OR THAT THE GIVEN LOCATIONS ARE EXACT CONFIRMATION OF EXISTENCE AND EXACT LOCATION OF ALL SERVICES. MUST BE OBTAINED FROM THE INDIVIDUAL UTILITIES BEFORE PROCEEDING				VERTICAL			
NO.				REVISIONS			
DATE				DATE			
BY				BY			

WSP Canada Inc. 1600 Buffalo Place Winnipeg, MB R3T 6B8 t. 204.477.6650 f. 204.474.2864 www.wsp.com				ENGINEER'S SEAL			
DESIGNED BY				CHECKED BY			
M.S.				S.M.			
DRAWN BY				APPROVED BY			
L.T.				S.M.			
HOR. SCALE				RELEASED FOR CONSTRUCTION			
1:100				CONSULTANT ACAD DWG. NO.			
OCTOBER 2025				CA0052760.9703-10			

THE CITY OF WINNIPEG PUBLIC WORKS DEPARTMENT ENGINEERING SERVICES DIVISION				CITY DRAWING NUMBER			
WINNIPEG BIKE PROJECTS				---010			
NORTHWEST HYDRO CORRIDOR PATHWAY				SHEET			
CROSS SECTIONS				010 OF 010			
WINNIPEG BIKE PROJECTS				TENDER NO.			
				54-2026			