


1 LOG STEPPER DETAIL

Scale: 1:25

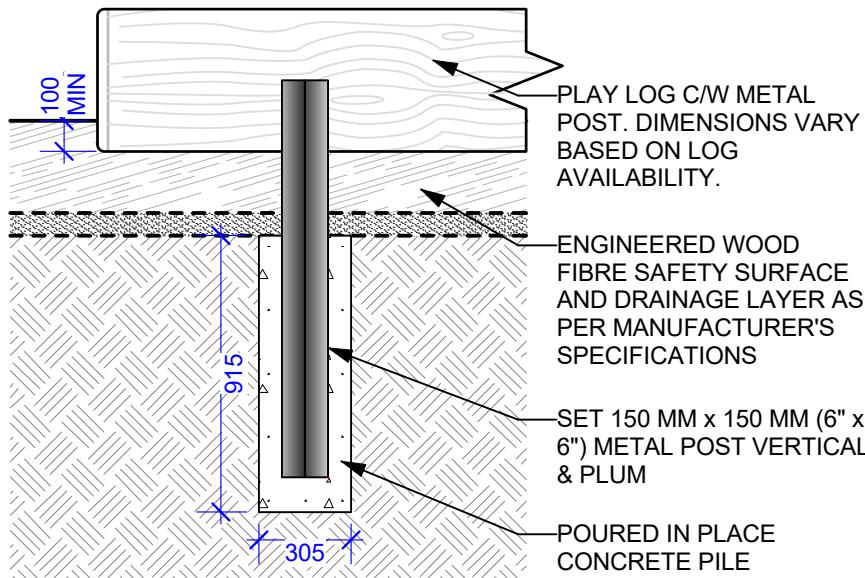

2 PLAY LOG DETAILS

Scale: 1:25

GENERAL NOTES

1. ALL WORK TO CONFORM TO CURRENT CITY OF WINNIPEG STANDARD CONSTRUCTION SPECIFICATIONS AND DETAILS UNLESS OTHERWISE NOTED.
2. DIMENSIONS ARE IN MILLIMETERS UNLESS OTHERWISE NOTED.
3. DO NOT SCALE DRAWINGS.
4. NATURAL ELEMENTS SHALL BE INSTALLED TO THE SATISFACTION OF THE CONTRACT ADMINISTRATOR.


CEDAR/OAK LOG NOTES

1. ENSURE LOGS ARE IMMOBILE AFTER INSTALLATION IS COMPLETE.
2. LOGS TO BE SOLID OAK, FREE FROM CHECKS, WARPS, AND CRACKS, DEBARKED, AND SKINNED/TURNED TO REMOVE ALL IRREGULARITIES SUCH AS BRANCH STUBS.

BOULDER NOTES

1. ENSURE BOULDERS ARE IMMOBILE AFTER CONSTRUCTION IS COMPLETE.
2. GRIND DOWN SHARP EDGES AND CORNERS

300-450 MM Ø OAK LOGS.

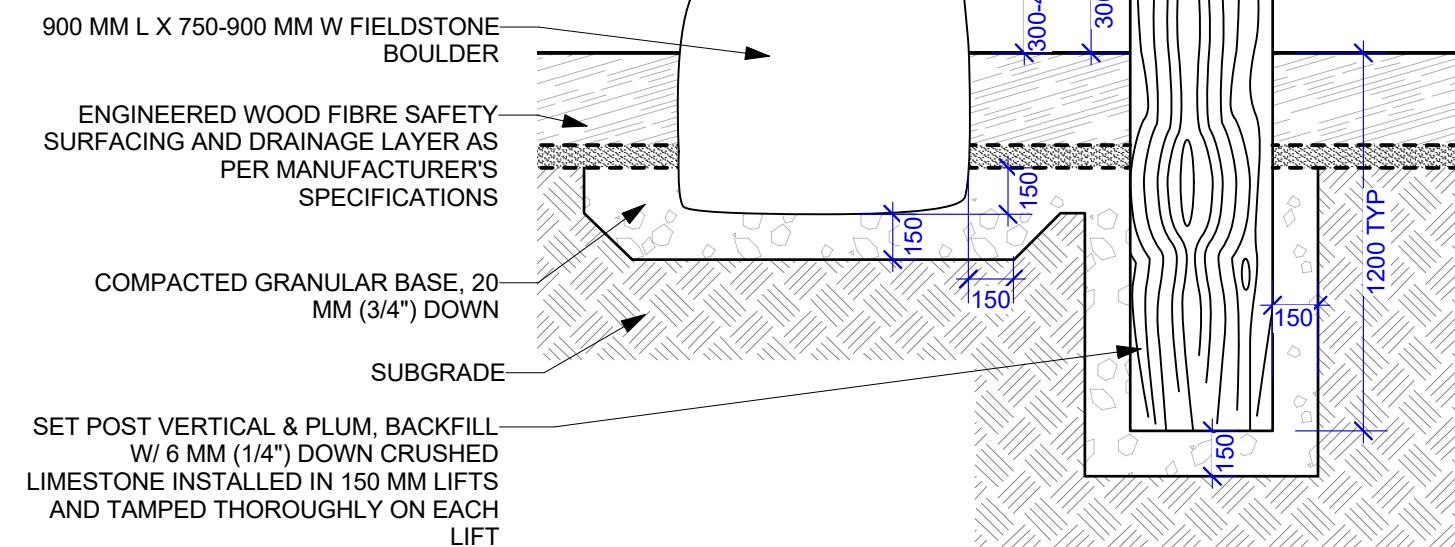

3 FIELDSTONE BOULDERS & LOG STEPPERS

Scale: 1:25

CONTRACTOR TO CONFIRM ALL DIMENSIONS AND REPORT ANY DISCREPANCIES TO CONTRACT ADMINISTRATOR PRIOR TO CONSTRUCTION. LOCATION OF UNDERGROUND STRUCTURES AS SHOWN ARE BASED ON THE BEST INFORMATION AVAILABLE BUT NO GUARANTEE IS GIVEN THAT ALL EXISTING UTILITIES ARE SHOWN OR THAT THE GIVEN LOCATIONS ARE EXACT. CONFIRMATION OF EXISTENCE AND EXACT LOCATION OF ALL SERVICES MUST BE OBTAINED FROM THE INDIVIDUAL UTILITIES BEFORE PROCEEDING WITH CONSTRUCTION.



THE CITY OF WINNIPEG
Planning, Property and Development Department
Planning and Land Use Division
Unit 15 - 30 Fort Street, Winnipeg, MB, (R3C 4X5)

DESIGNED BY	MA	CHECKED BY	MANAGER, PARK AND OPEN SPACES	DATE	DRAWING TITLE
DRAWN BY	MA	APPROVED BY			Earl Grey CC
HORIZ. SCALE	As Shown		MANAGER, PLANNING AND LAND USE DIVISION	DATE	Playground Redevelopment
VERT. SCALE					Details
DATE	January 2026		SITE ADDRESS	360 Cockburn St. N.	DRAWING NO.
					E.3-G9
					BID OPPORTUNITY NO.
					55-2026