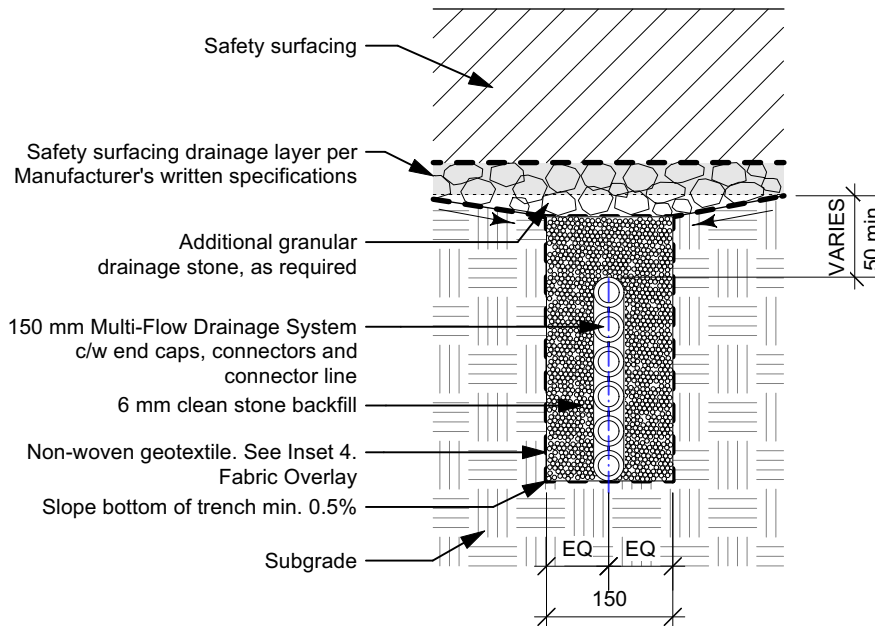
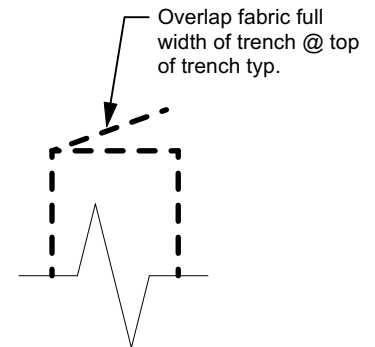
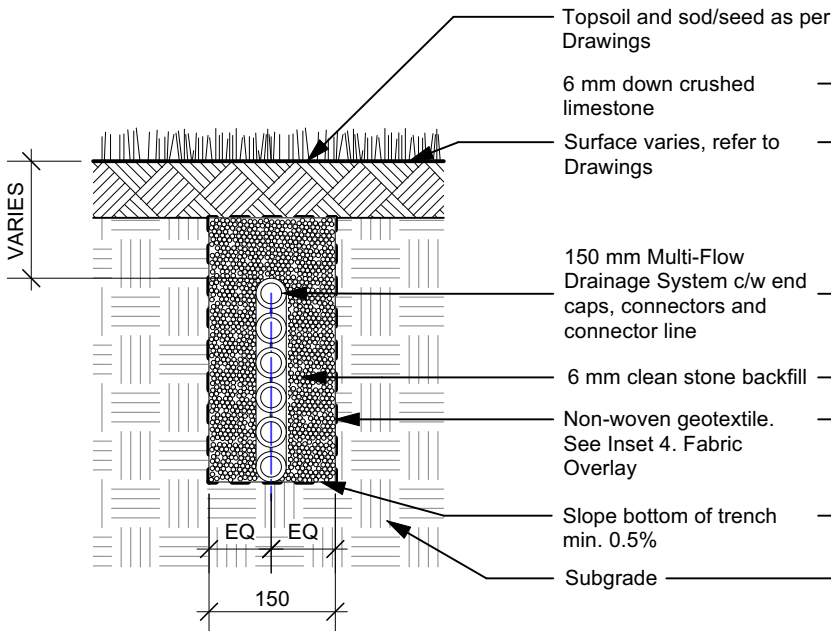
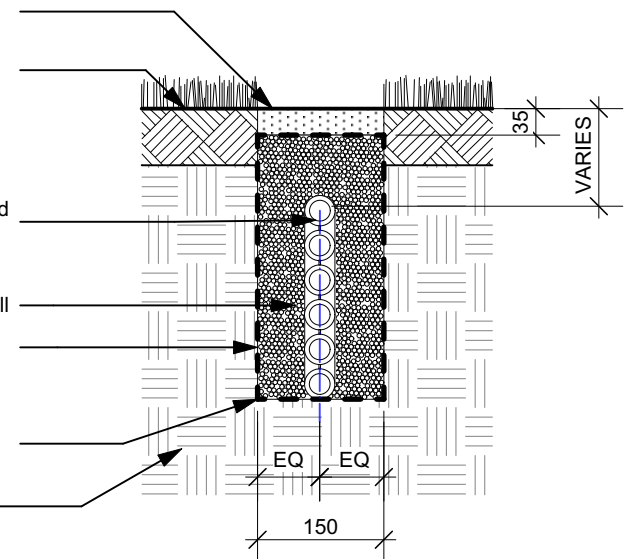


Multi-Flow Drainage**SCD-659****1. MULTI-FLOW DRAINAGE SYSTEM IN SAFETY SURFACING****4. FABRIC OVERLAY****2. MULTI-FLOW DRAINAGE SYSTEM WITH SOD CAP****3. MULTI-FLOW DRAINAGE SYSTEM WITH GRANULAR CAP****NOTES:**

1. Dimensions are in millimeters unless otherwise noted.

2. Multi-flow connection to catch basin to be via Multi-Flow 100mm (4") end outlet into 100mm (4") HDPE pipe. HDPE pipe to be connected to catch basin as per City of Winnipeg Standard Specification CW 3120.3.5.

REVISION: 3

DATE: January 19, 2021

SCALE: NTS

DRAWN BY: LL

The City of Winnipeg
 Planning, Property and Development Department
 Planning and Land Use Division
 Unit 15 - 30 Fort Street, Winnipeg, MB, R3C 4X5

