
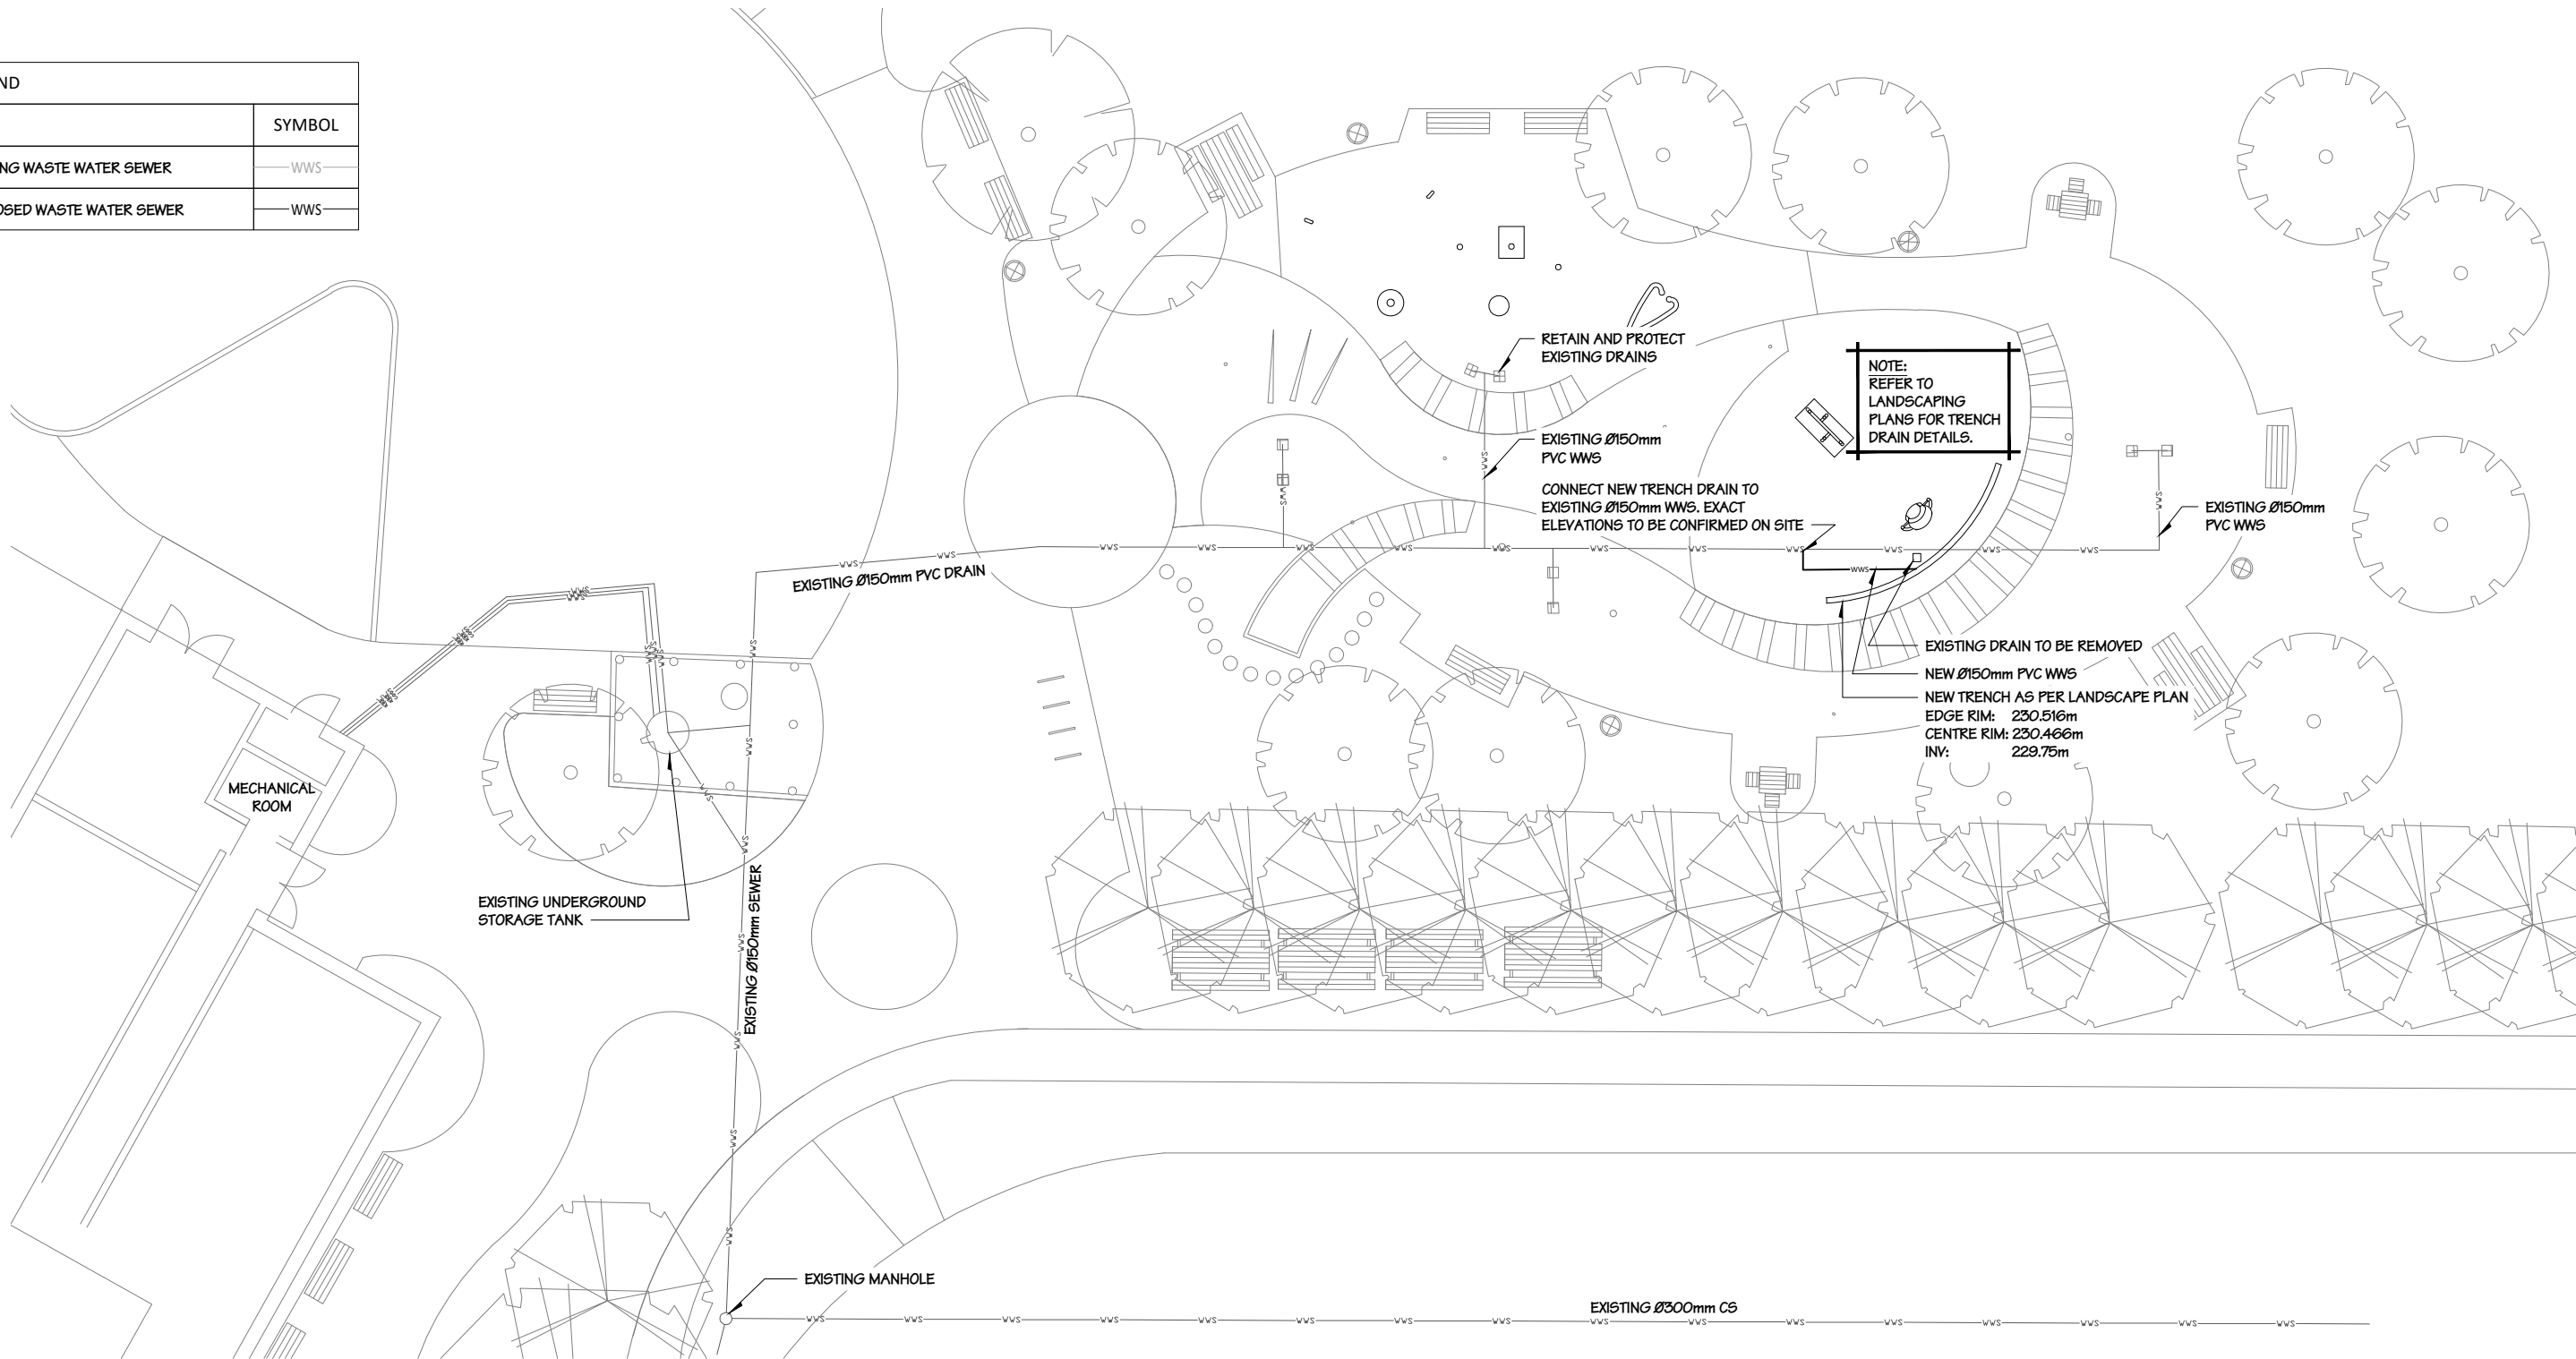


LEGEND	
ITEM	SYMBOL
EXISTING WASTE WATER SEWER	—WWS—
PROPOSED WASTE WATER SEWER	—WWS—

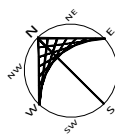

 **SPLASH PAD - PLAN VIEW**
SCALE: 1/16" = 1'-0"


**ENGINEERS
GEOSCIENTISTS
MANITOBA**
Certificate of Authorization
DGH Engineering Ltd.
o/a Parsus Engineering
No. 540

ISSUED FOR CONSTRUCTION

ISSUE (AND REVISION)

04	2026-06-09	ISSUED FOR CONSTRUCTION
03	2026-05-29	E-SERIES ISSUED FOR REVIEW
02	2026-05-08	ISSUED FOR REVIEW
01	2026-04-02	S-SERIES ISSUED FOR REVIEW

PRINTED DATE: 6/9/2026 2:14:17 PM

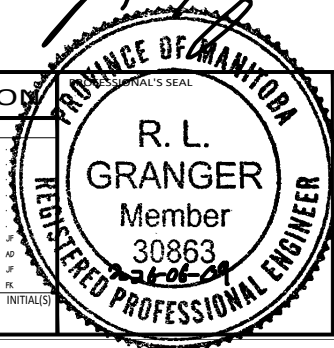

NOTE TO CONTRACTOR:
THE CONTRACTOR SHALL CHECK AND VERIFY ALL DIMENSIONS AND REPORT ALL ERRORS AND OMISSIONS TO CONSULTANT IN WRITING. DO NOT RELY ON SCALED DIMENSIONS. WRITTEN DIMENSIONS SHALL HAVE PRECEDENCE OVER SCALED DIMENSIONS. CONTACT THE CONSULTANT FOR CLARIFICATIONS IF NECESSARY. THIS DRAWING SHALL NOT BE USED FOR BUILDING PERMIT OR CONSTRUCTION PURPOSES UNLESS IT IS SEALED AND SIGNED BY THE CONSULTANT RESPONSIBLE FOR THE WORK.



COPYRIGHT 2026
COPYRIGHT RESERVED. THIS DRAWING AND THE DESIGN REPRESENTED IN IT IS AND AT ALL TIMES REMAINS THE EXCLUSIVE PROPERTY OF DGH ENGINEERING LTD. (DGH) AND SHALL NOT BE REPRODUCED WITHOUT PERMISSION FROM DGH. ANY REPRODUCTION MUST NOT BE ALTERED IN ANY WAY AND SHALL BE COMPLETE INCLUDING THIS NOTICE AND ALL TITLE BLOCK INFORMATION. ALL INFORMATION SHOWN ON THIS DRAWING IS FOR USE ON THE SPECIFIED PROJECT ONLY, AND SHALL NOT BE USED OTHERWISE WITHOUT THE WRITTEN PERMISSION OF DGH.

CLIENT		DWAsitework	
WINNIPEG MB.			
DESIGNED JC	DRAWN FK	COORDINATOR JC	
DATE MAR/2026	SCALE AS NOTED	SSM SUBSET	

PROJECT TITLE		WADING POOL CONVERSION AT MICHAELLE JEAN PARK/NORQUAY COMMUNITY CENTRE	
PROJECT LOCATION		65 GRANVILLE ST. WINNIPEG, MB.	
PROJECT NUMBER: 4289-001		SITE SERVICES PLAN	
		C1	
		REV. 0 R00	