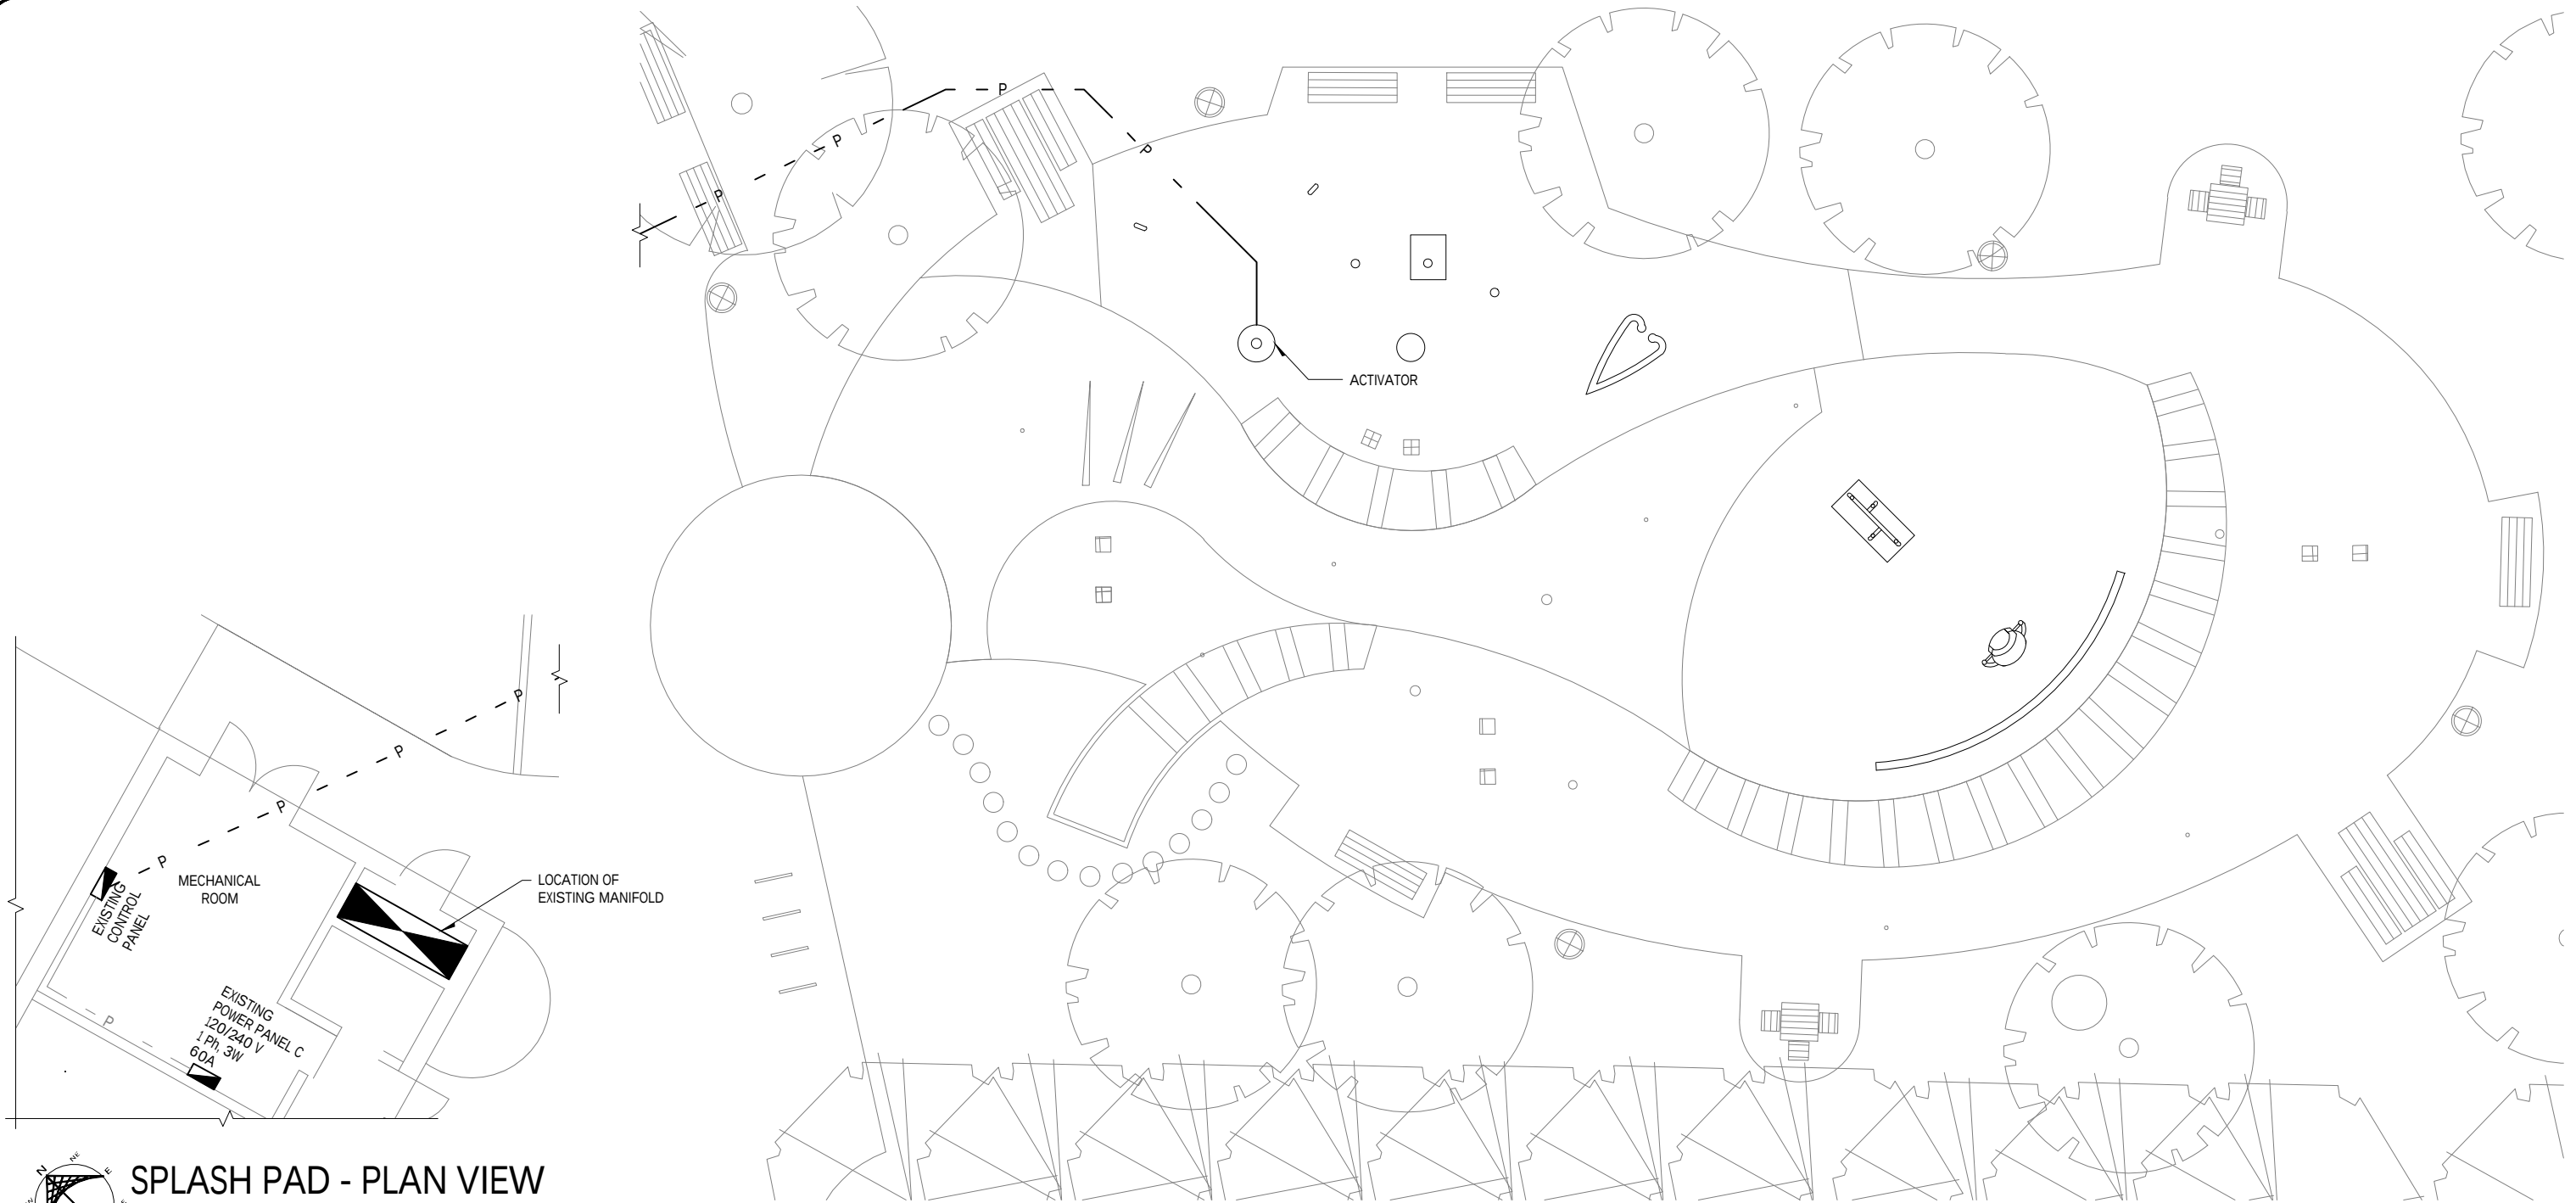


SPLASH PAD - PLAN VIEW

SCALE: 3/32" = 1'-0"

IMPORTANT NOTE:

THE ARRANGEMENT OF EQUIPMENT SHOWN IN THESE DRAWINGS ARE DIAGRAMMATIC ONLY AND MAY NOT REPRESENT ACTUAL DIMENSIONS & MANUFACTURER'S INSTALLATION REQUIREMENTS. CONTRACTOR TO COORDINATE INSTALLATIONS WITH MANUFACTURER RECOMMENDATIONS & NOTIFY ENGINEER OF ALL DISCREPANCIES.

NOTE TO PERMIT AUTHORITY:

NEITHER DGH ENGINEERING LTD. NOR THE ENGINEER WHO HAS SEALED THESE DRAWINGS HAS BEEN ENGAGED FOR FIELD REVIEW SERVICES. FIELD REVIEW SERVICES TO BE PROVIDED BY OTHERS.


**ENGINEERS
GEOSCIENTISTS
MANITOBA**
Certificate of Authorization
DGH Engineering Ltd.
o/a Parsus Engineering
No. 540

ISSUED FOR CONSTRUCTION

ISSUE (AND REVISION)

NO./REV.	DATE	DESCRIPTION
04	2026-06-09	ISSUED FOR CONSTRUCTION
03	2026-05-28	ISSUED FOR REVIEW
02	2026-05-06	ISSUED FOR REVIEW
01	2026-04-02	ISSUED FOR REVIEW

PRINTED DATE: 6/9/2026 2:27:16 PM

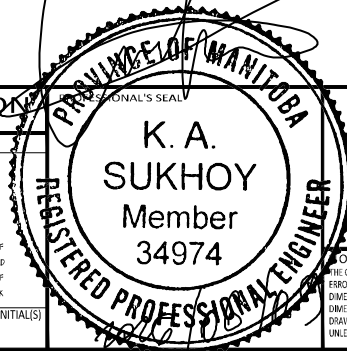

**DGH
ENGINEERING LTD.**
CIVIL | STRUCTURAL | MECHANICAL | ELECTRICAL | INDUSTRIAL
12 Aviation Boulevard St. Andrews MB R1A 3N5 Canada T: 204-334-8846 www.dghengineering.com

NOTE TO CONTRACTOR:
THE CONTRACTOR SHALL CHECK AND VERIFY ALL DIMENSIONS AND REPORT ALL ERRORS AND OMISSIONS TO CONSULTANT IN WRITING. DO NOT RELY ON SCALED DIMENSIONS. WRITTEN DIMENSIONS SHALL HAVE PRECEDENCE OVER SCALED DIMENSIONS. CONTACT THE CONSULTANT FOR CLARIFICATIONS IF NECESSARY. THIS DRAWING SHALL NOT BE USED FOR BUILDING PERMIT OR CONSTRUCTION PURPOSES UNLESS IT IS SEALED AND SIGNED BY THE CONSULTANT RESPONSIBLE FOR THE WORK.

COPYRIGHT 2026
THE CONTRACTOR SHALL CHECK AND VERIFY ALL DIMENSIONS AND REPORT ALL ERRORS AND OMISSIONS TO CONSULTANT IN WRITING. DO NOT RELY ON SCALED DIMENSIONS. WRITTEN DIMENSIONS SHALL HAVE PRECEDENCE OVER SCALED DIMENSIONS. CONTACT THE CONSULTANT FOR CLARIFICATIONS IF NECESSARY. THIS DRAWING SHALL NOT BE USED FOR BUILDING PERMIT OR CONSTRUCTION PURPOSES UNLESS IT IS SEALED AND SIGNED BY THE CONSULTANT RESPONSIBLE FOR THE WORK.

CLIENT DWAsitework WINNIPEG MB.		
DESIGNED KAS	DRAWN AD	COORDINATOR JC
DATE MAY/2026	SCALE AS NOTED	SSM SUBSET

PROJECT TITLE WADING POOL CONVERSION AT MICHAELLE JEAN PARK/NORQUAY COMMUNITY CENTRE
PROJECT LOCATION 65 GRANVILLE ST. WINNIPEG, MB.
PROJECT NUMBER: 4289-001
SITE SERVICE LAYOUT (ELECTRICAL)

E1
REV. 001