





WADING POOL CONVERSION

MICHAELLE JEAN PARK / NORQUAY COMMUNITY CENTRE

65 GRANVILLE STREET, WINNIPEG MB

DRAWING LIST:

	COVER PAGE
L-001	EXISTING CONDITIONS AND REMOVALS PLAN
L-002	DEVELOPMENT PLAN
L-003	GRADING PLAN
L-004	LANDSCAPE DETAILS
C0	CIVIL SPECIFICATIONS
C1	SITE SERVICES PLAN
S0	STRUCTURAL SPECIFICATIONS
S1-1	SPLASH PAD - FOUNDATION PLAN
S1-2	SPLASH PAD - FOUNDATION DETAILS
M0	MECHANICAL SPECIFICATIONS
M1	SPLASH PAD - PIPING SYSTEM PLAN
E0	ELECTRICAL SPECIFICATIONS AND LEGENDS
E1	SITE SERVICE LAYOUT (ELECTRICAL)

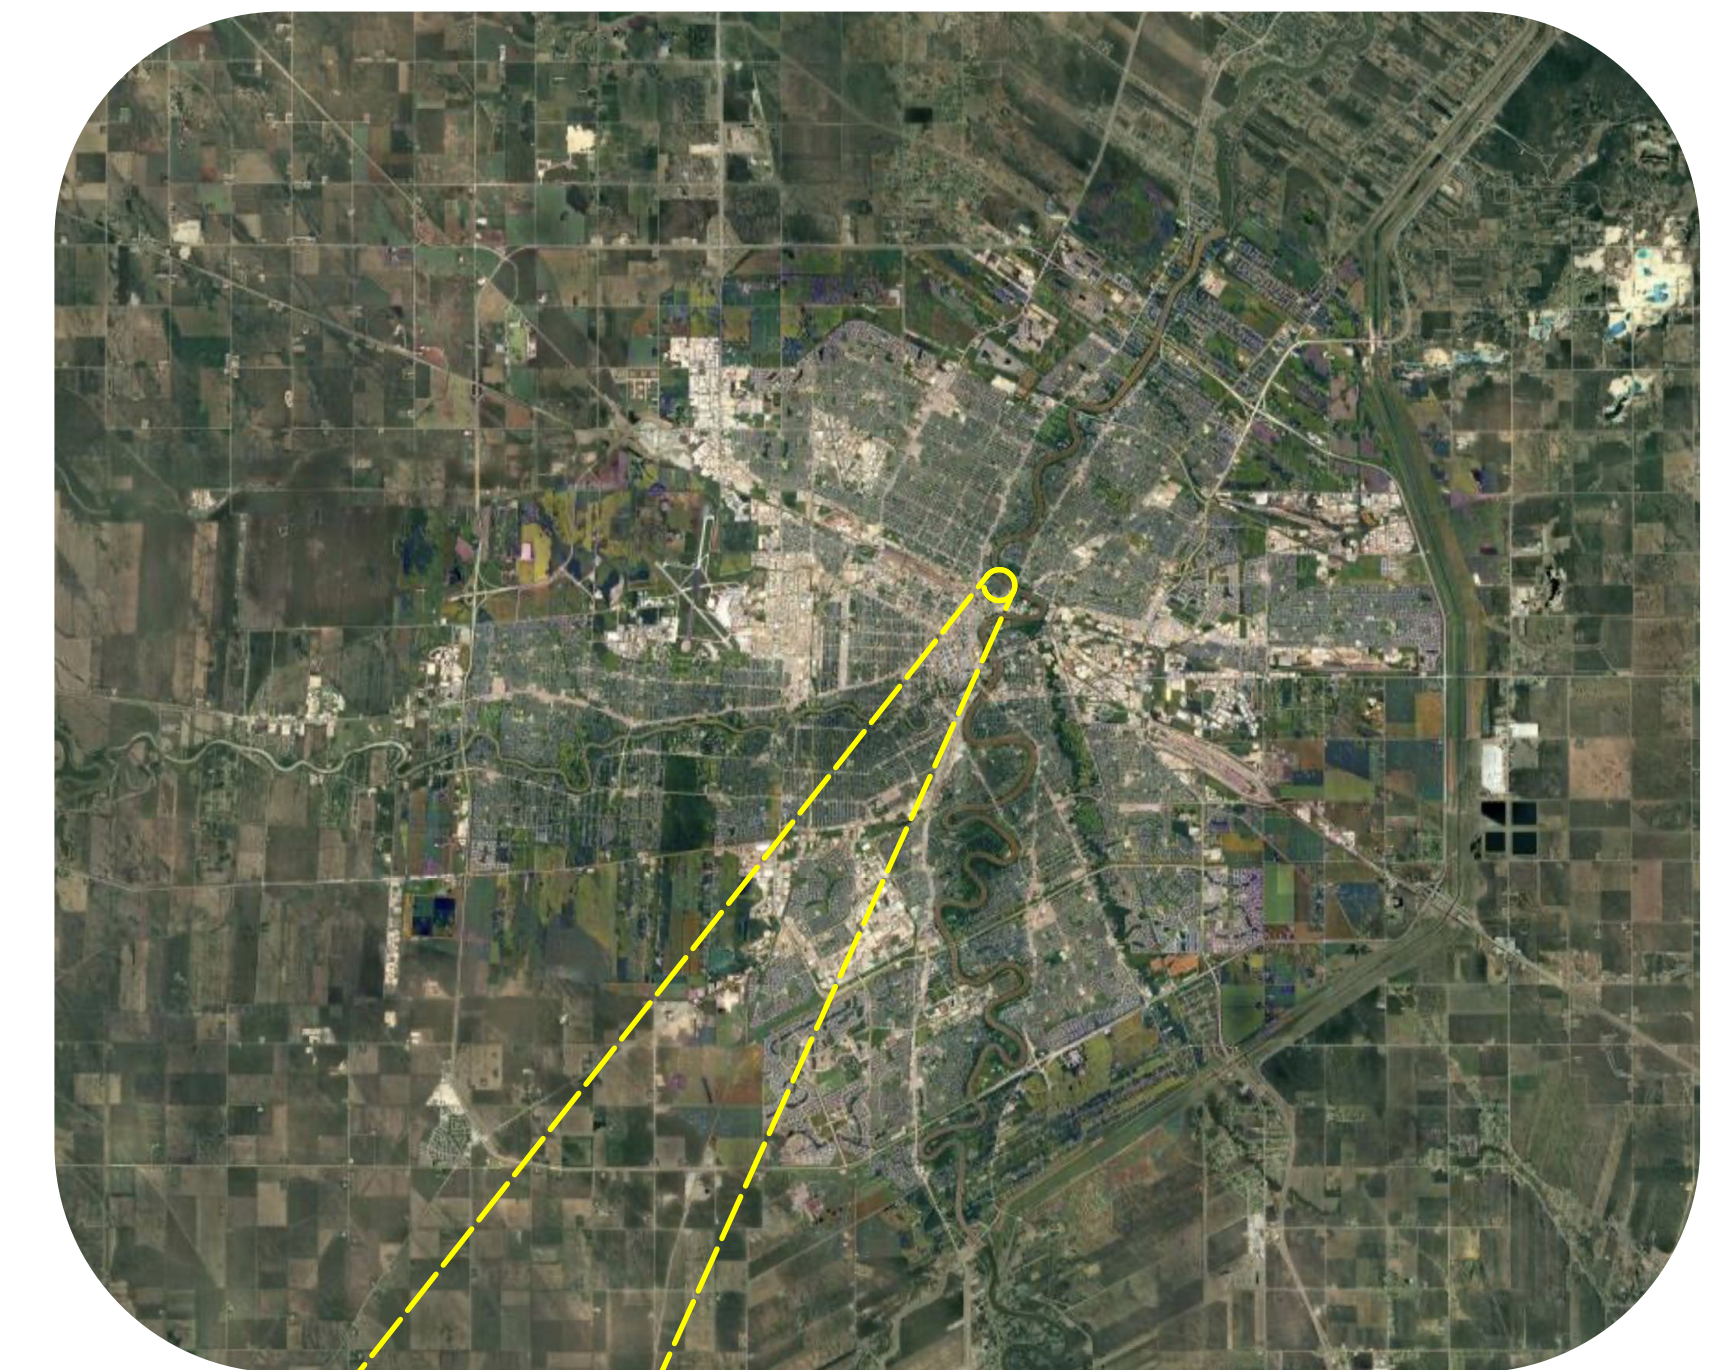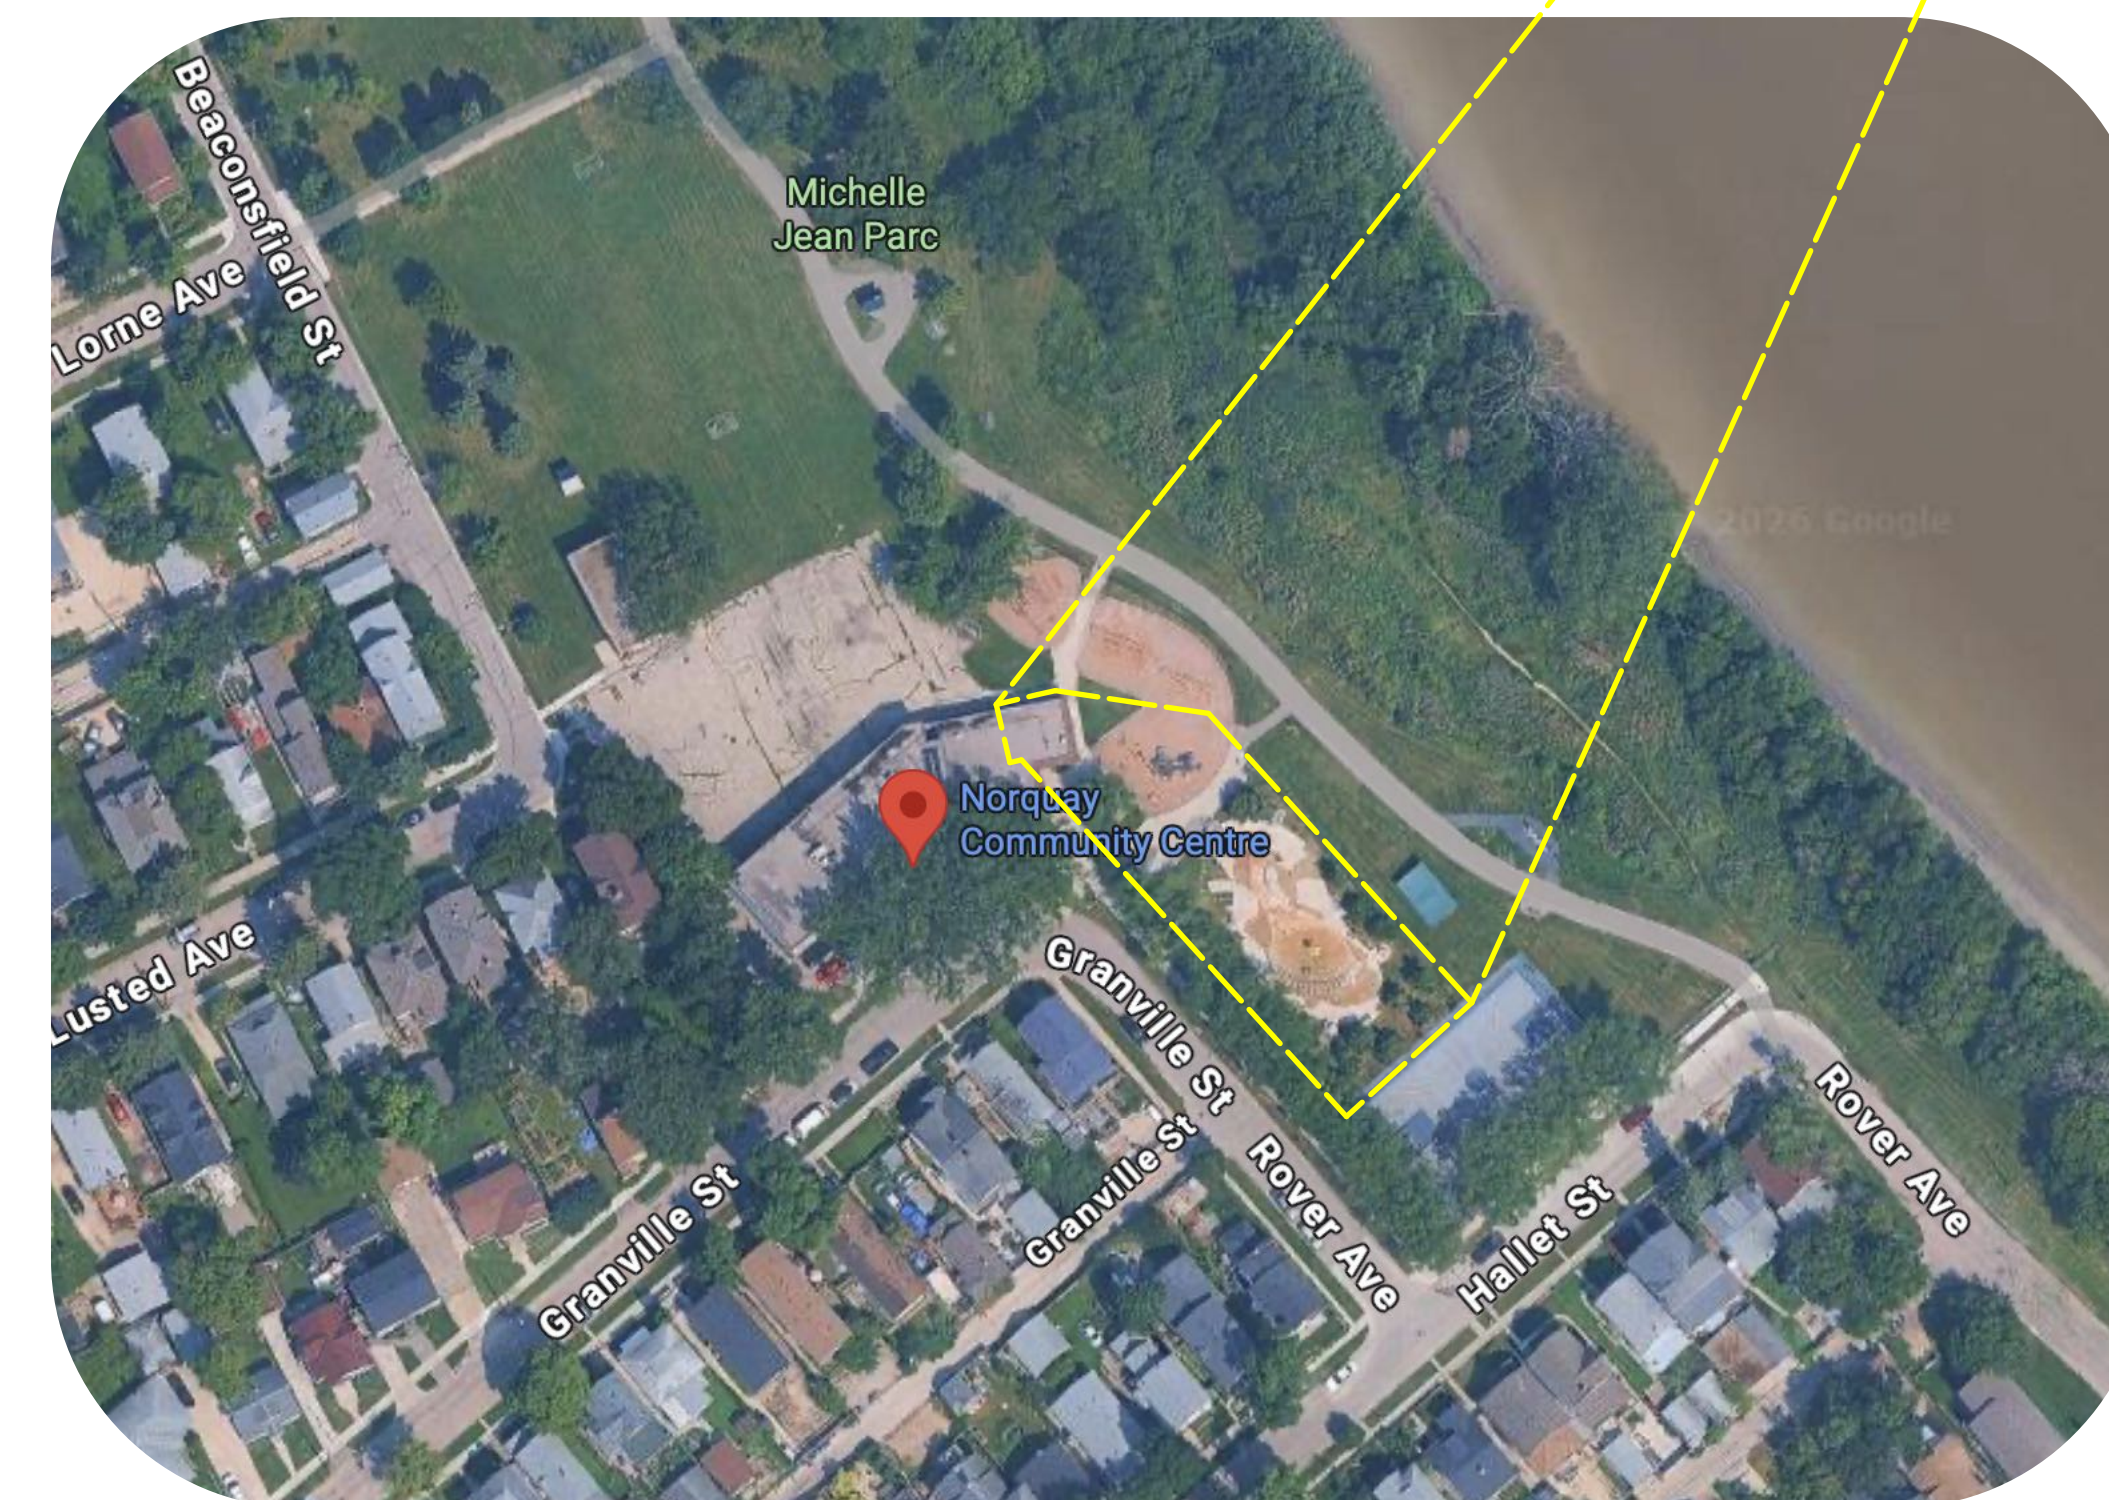

DWASITEWORK

DWAsitework Inc.
1562 Mathers Bay West
Winnipeg, Manitoba
R3N 0T7