


LEGEND	
ITEM	SYMBOL
EXISTING WATER LINE	---
PROPOSED WATER LINE	- - -

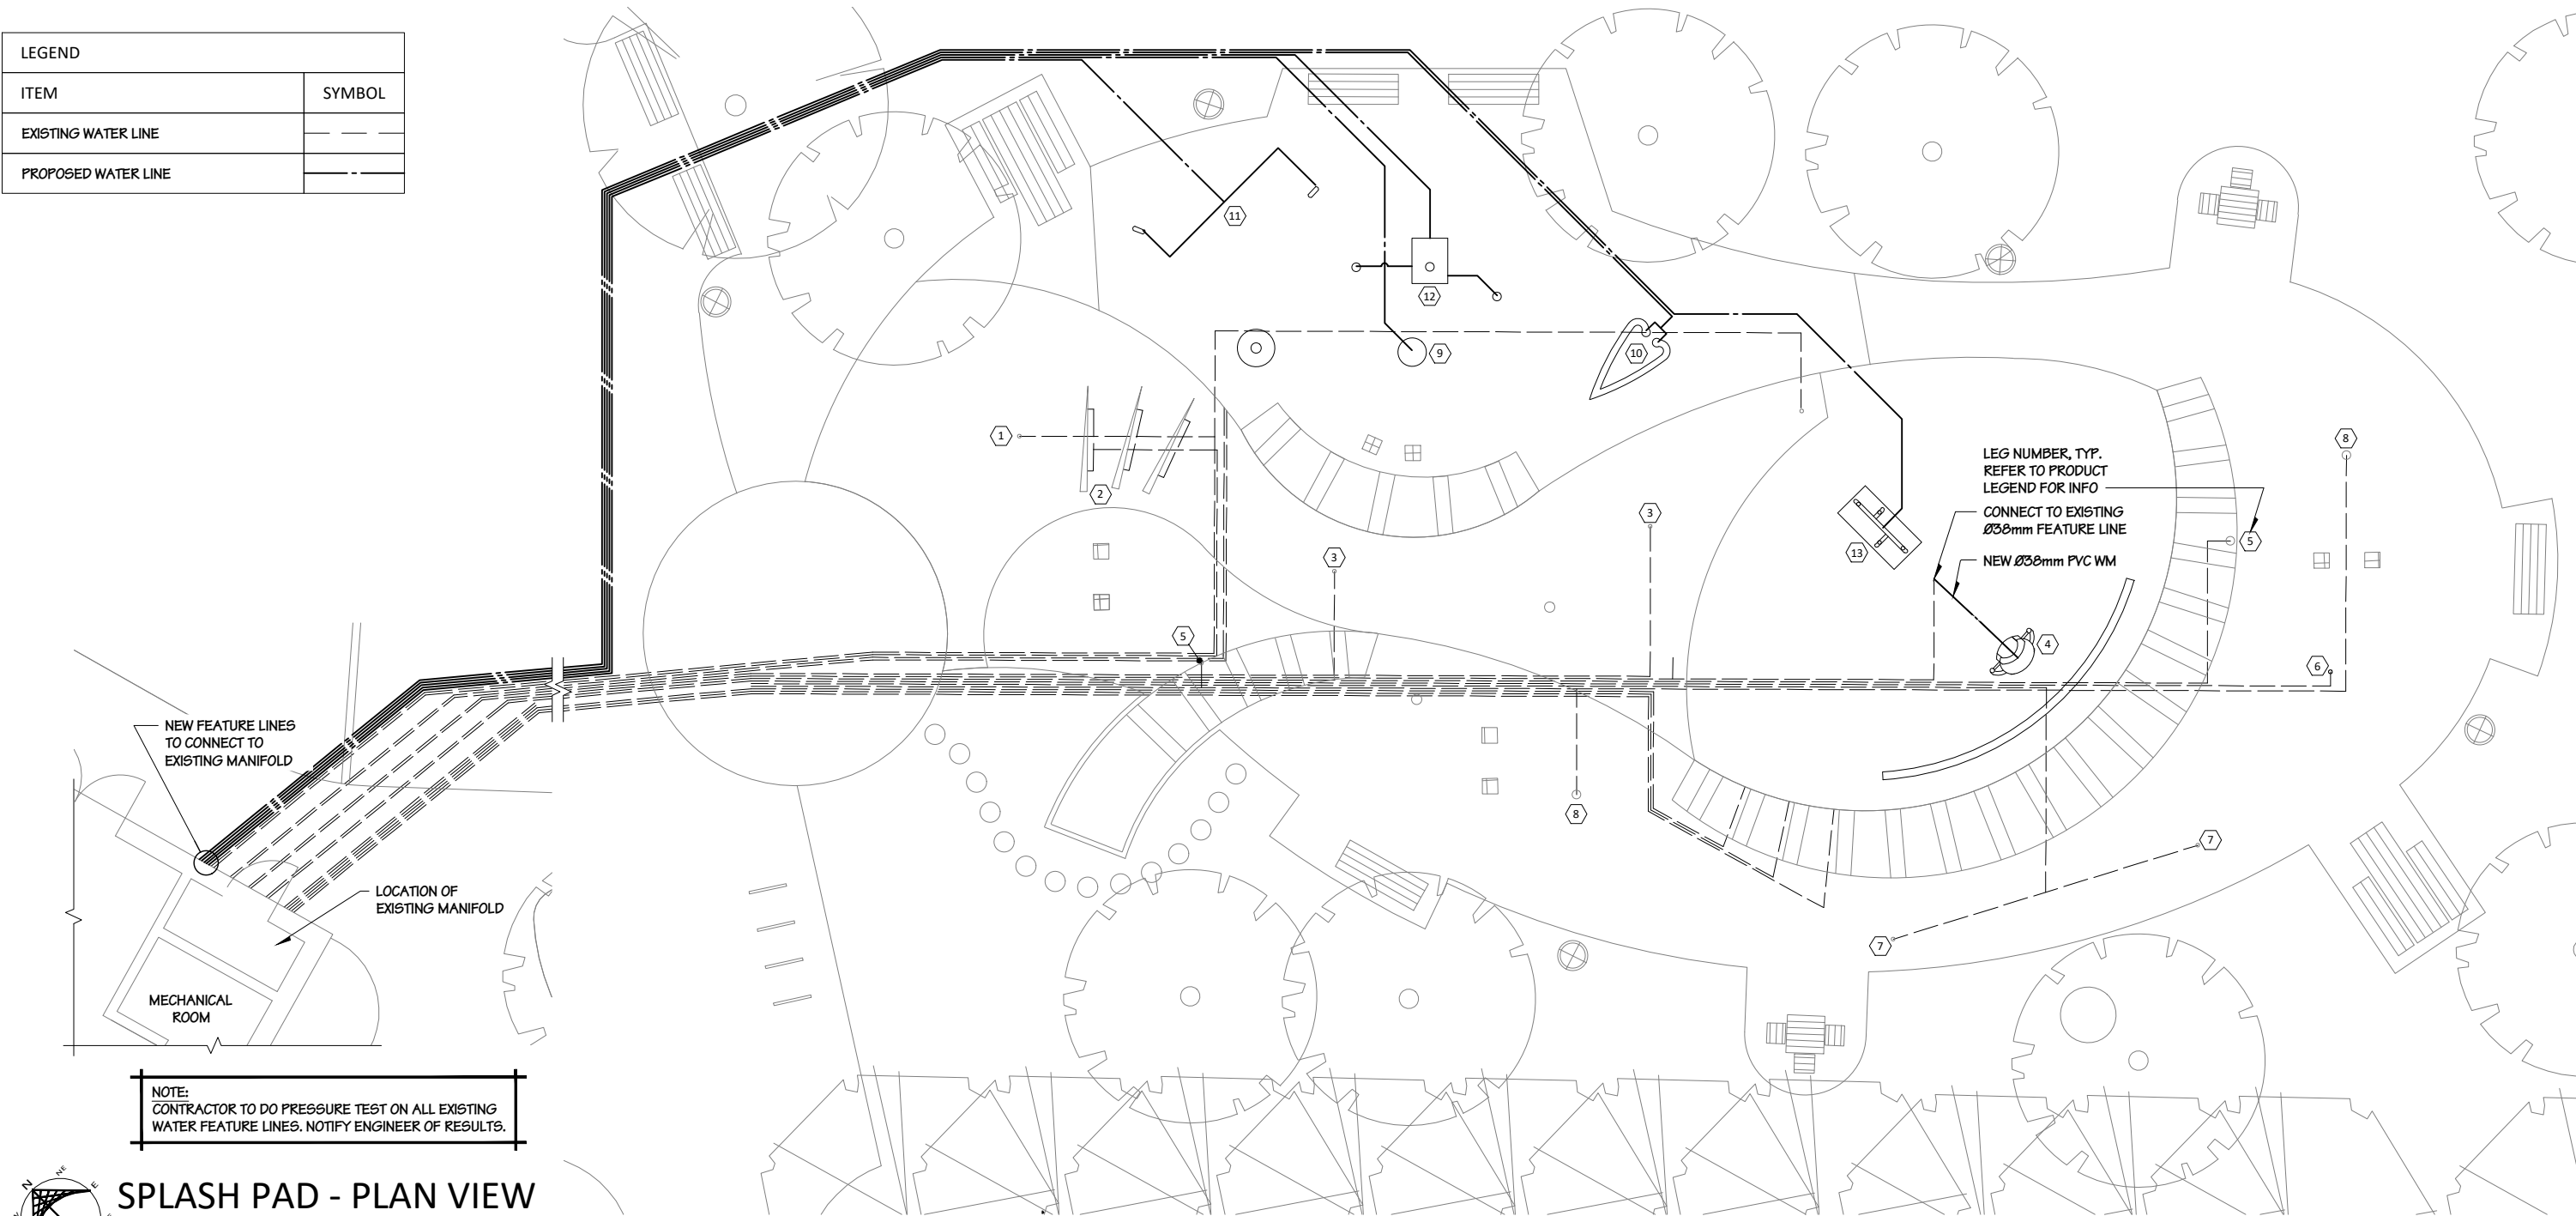

SPLASH PAD - PLAN VIEW
SCALE: 3/32" = 1'-0"

Product Legend (As per Waterplay)

Leg Number	Item	Quantity	Flow Rate	Flow Rate	Supply Line Size
			GPM	LPM	Metric (mm)
1	Existing GS- GEYSER	2	12	45	38
2	Existing WATER-O	3	16	61	38
3	Existing GS-MISTY MOUNTAIN	2	2	8	38
4	New FS: SLING SOAKER	1	20	76	38
5	Existing WALL SPRAY	2	12	45	50
6	Existing GS-GEYSER	1	6	23	38
7	Existing GS-THE WAVE	2	2	8	38
8	Existing GS-GUSHER	2	3	11	38
9	New FS: USO	1	16	61	38
10	New FS: MORNING GRASS 2	1	3	11	38
11	New FS: SPLASH BLASTER	2	6	23	38
12	New GS: SOLO SPURT	3	3	11	38
13	New GS: TEAM EFFECT MINI	1	5	19	38
Totals:		23	106	402	N/A
Maximum Possible flow				402	LPM

**ENGINEERS
GEOSCIENTISTS
MANITOBA**


Certificate of Authorization
DGH Engineering Ltd.
o/a Parsus Engineering
No. 540

ISSUED FOR CONSTRUCTION

ISSUE (AND REVISION)

NO.	REV.	DATE	DESCRIPTION	INITIAL(S)
01		2026-06-09	ISSUED FOR CONSTRUCTION	JF
02		2026-06-09	E-SERIES ISSUED FOR REVIEW	AD
02		2026-06-09	ISSUED FOR REVIEW	JF
02		2026-04-02	S-SERIES ISSUED FOR REVIEW	FK

PRINTED DATE: 6/9/2026 1:27:16 PM

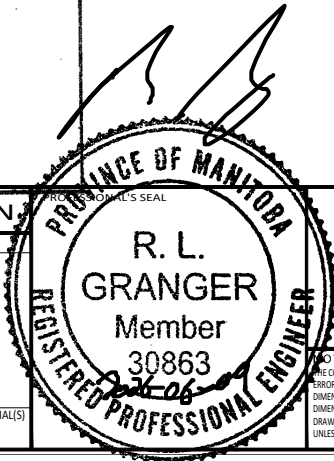

NOTE TO CONTRACTOR:
THE CONTRACTOR SHALL CHECK AND VERIFY ALL DIMENSIONS AND REPORT ALL ERRORS AND OMISSIONS TO CONSULTANT IN WRITING. DO NOT RELY ON SCALED DIMENSIONS. WRITTEN DIMENSIONS SHALL HAVE PRECEDENCE OVER SCALED DIMENSIONS. CONTACT THE CONSULTANT FOR CLARIFICATIONS IF NECESSARY. THIS DRAWING SHALL NOT BE USED FOR BUILDING PERMIT OR CONSTRUCTION PURPOSES UNLESS IT IS SEALED AND SIGNED BY THE CONSULTANT RESPONSIBLE FOR THE WORK.

**DGH
ENGINEERING LTD.**
CIVIL | STRUCTURAL | MECHANICAL | ELECTRICAL | INDUSTRIAL
12 Aviation Boulevard St. Andrews MB R1A 3N5 Canada T: 204-334-8846 www.dghengineering.com

CLIENT		
DWAsitework		
WINNIPEG MB.		

DESIGNED JC	DRAWN FK	COORDINATOR JC
DATE MAR/2026	SCALE AS NOTED	SSM SUBSET

PROJECT TITLE	
WADING POOL CONVERSION AT MICHAELLE JEAN PARK/NORQUAY COMMUNITY CENTRE	
PROJECT LOCATION	
65 GRANVILLE ST. WINNIPEG, MB.	
PROJECT NUMBER: 4289-001	

SPLASH PAD - PIPING SYSTEM PLAN	
M1	
REV. 00	