

**NOTES**


- 1. CHAIN LINK FENCING AS PER CW3550
- 2. SUB-GRADE, SUB BASE & BASE COURSE CONSTRUCTION AS PER CW3110

Drawing Title:

**SPORT COURTS  
TYPICAL PAVEMENT SECTION**

Drawing No:

**SCD-305**

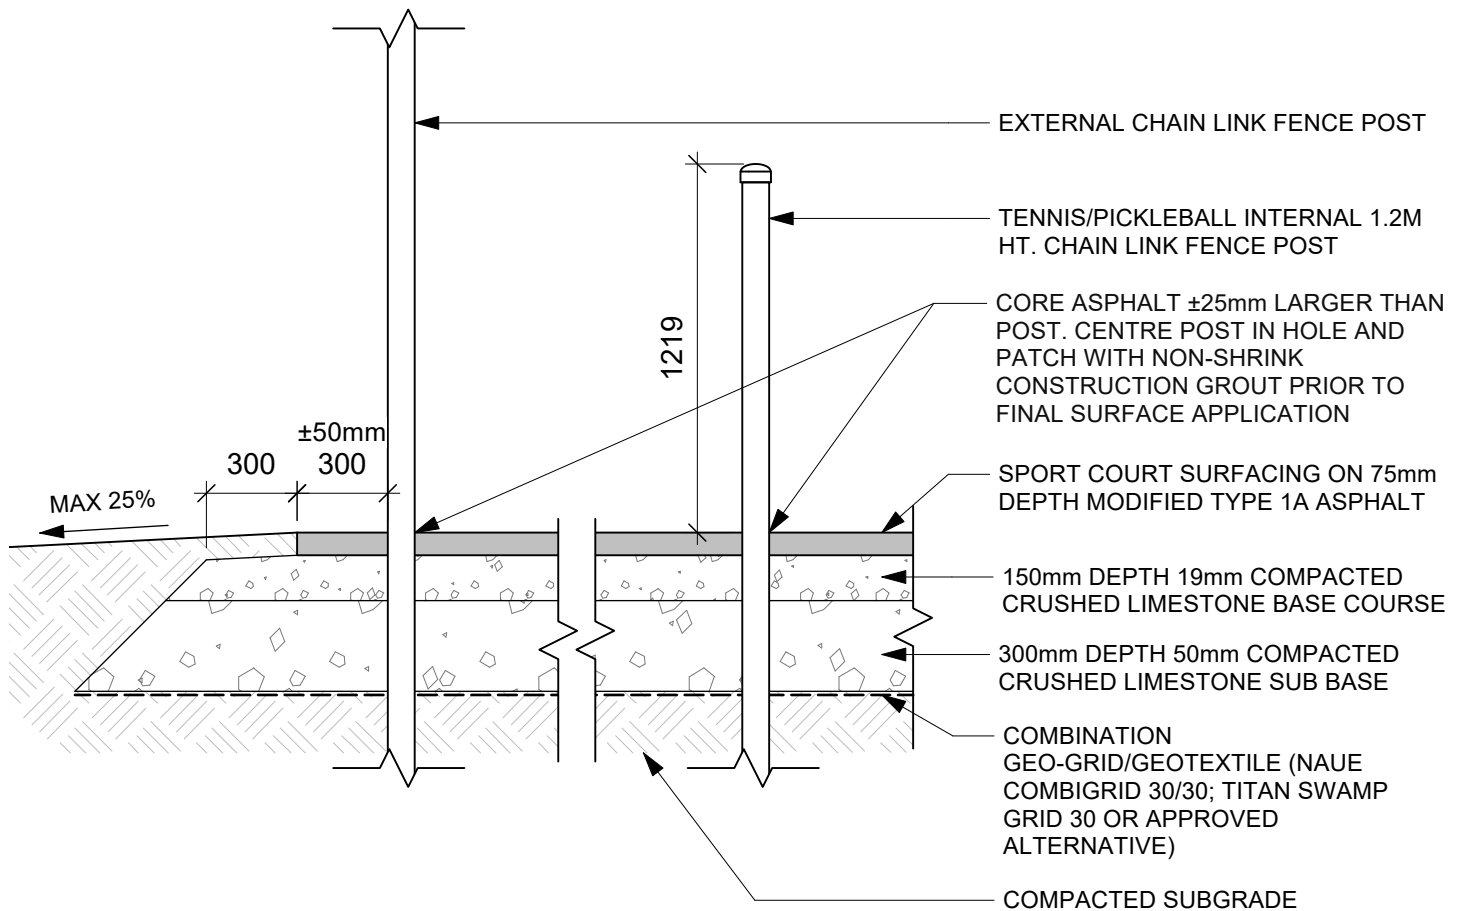

DIMENSIONS SHOWN ARE IN MILLIMETRES UNLESS OTHERWISE SPECIFIED

Revision: 2  
DATE: June 2025  
SCALE: 1:25  
DRAWN BY: MK

The City of Winnipeg  
Planning, Property and Development Department  
Planning and Land Use Division  
Unit 15 - 30 Fort Street, Winnipeg, MB, R3C 4X5

