




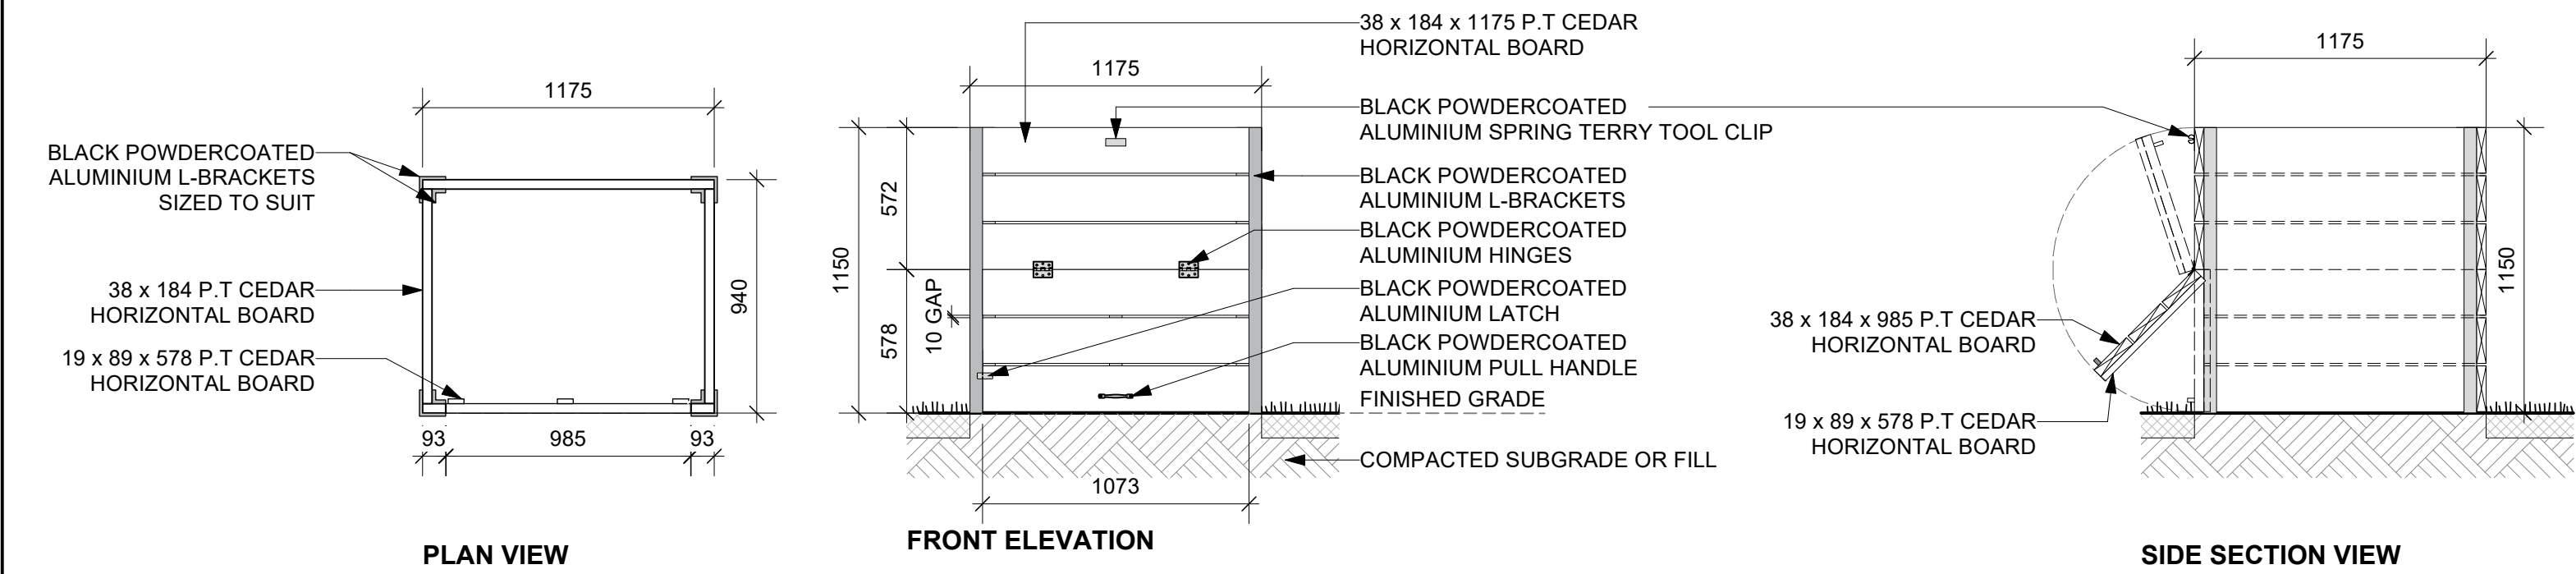


1 COMPOST BIN
2.1 Scale: 1:25

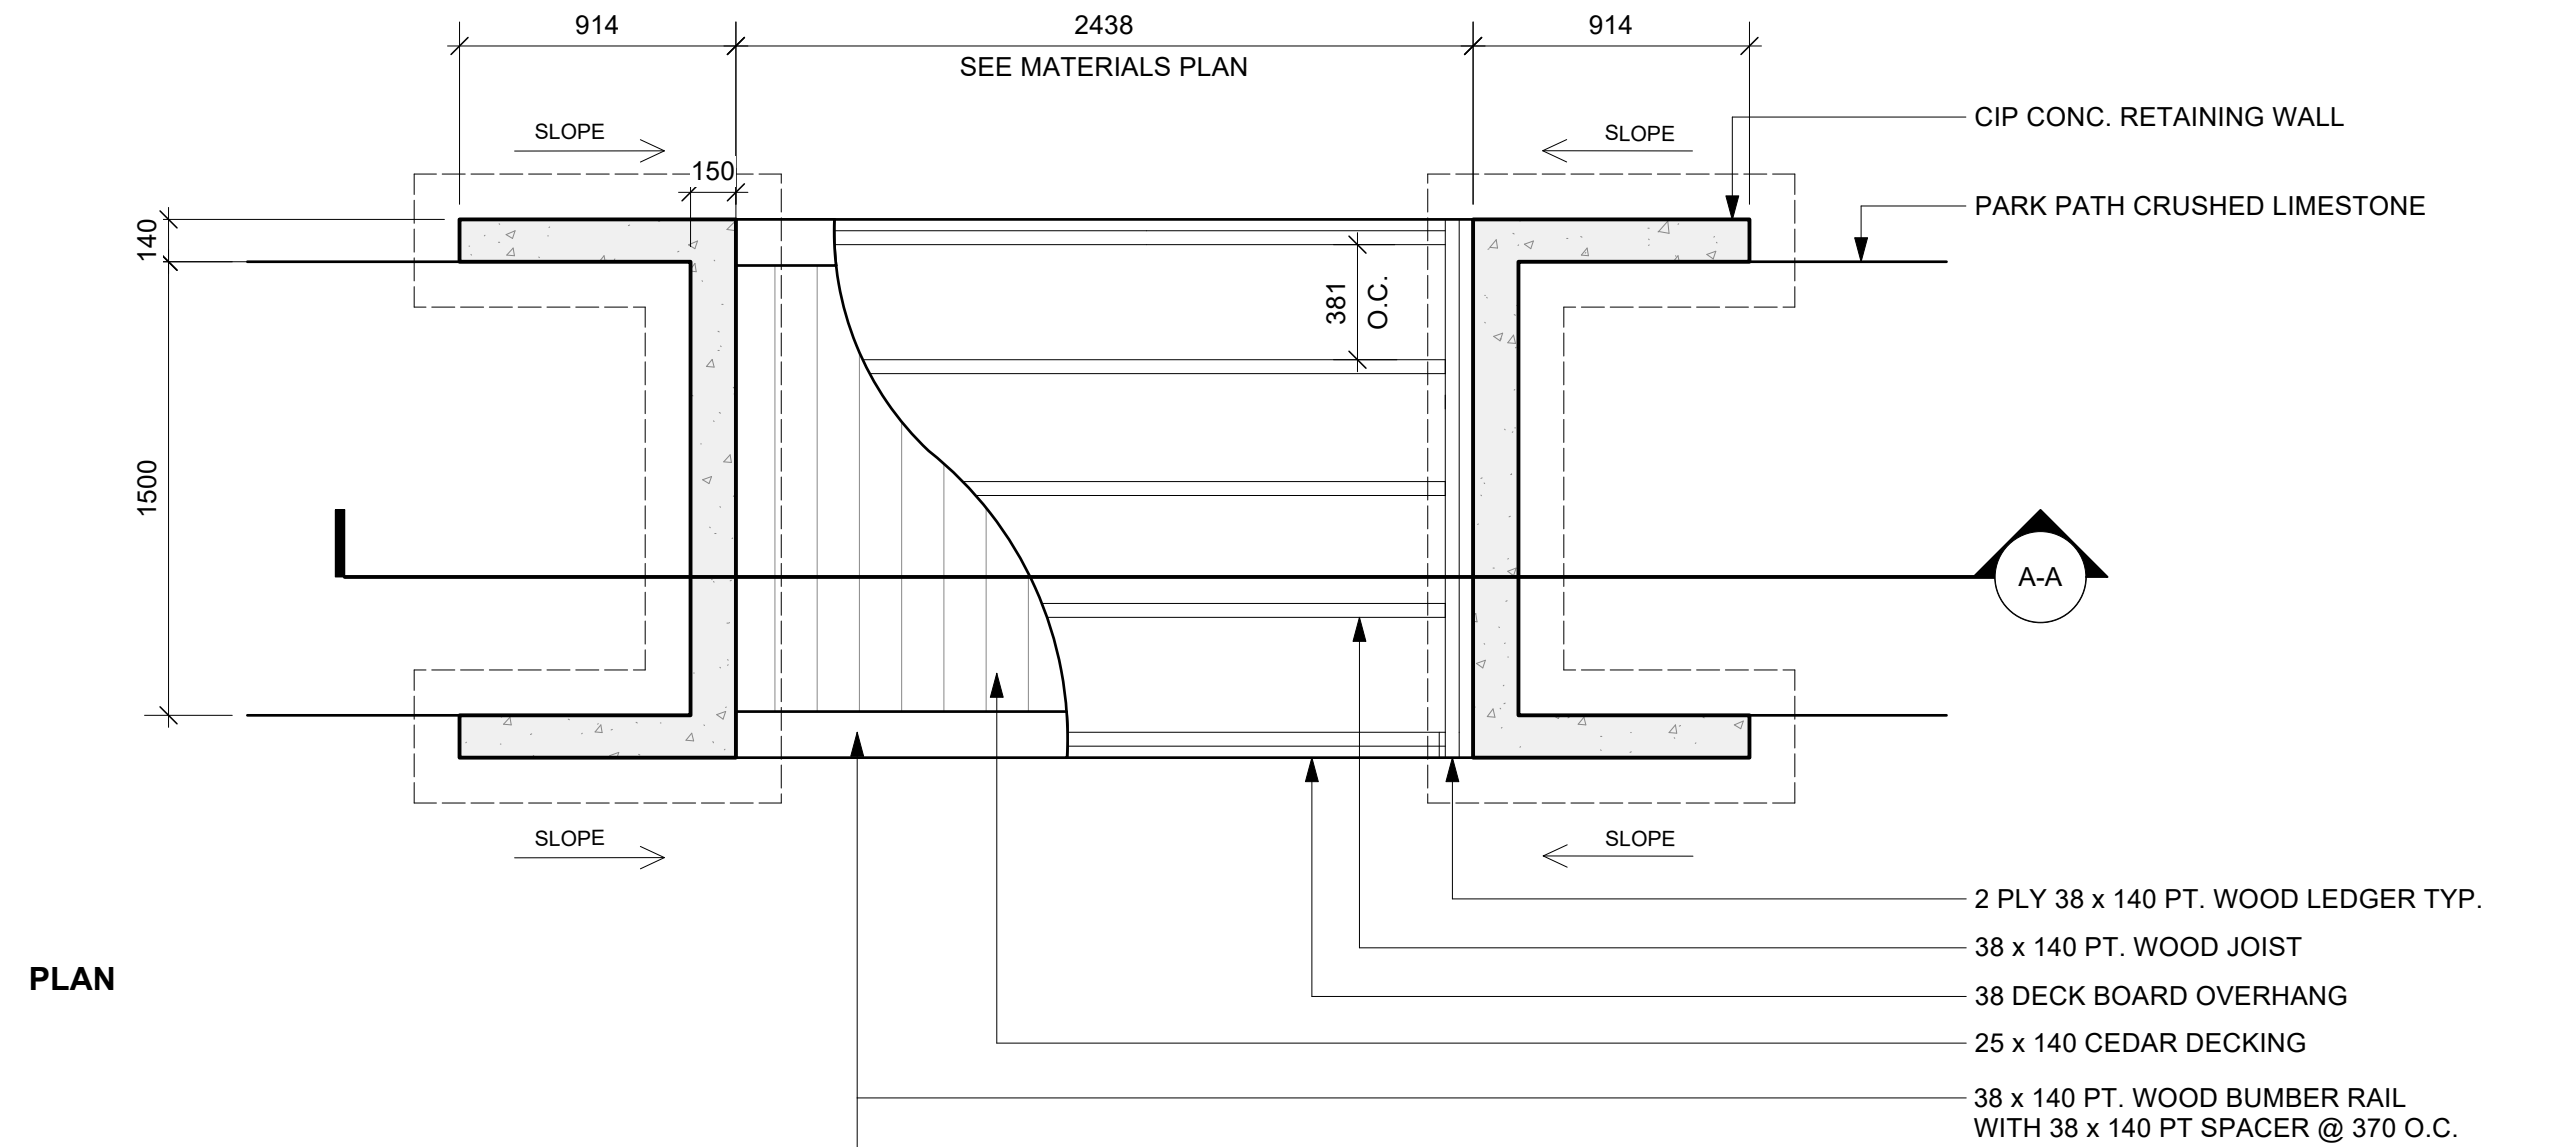


2 FOOTBRIDGE
2.1 Scale: 1:25

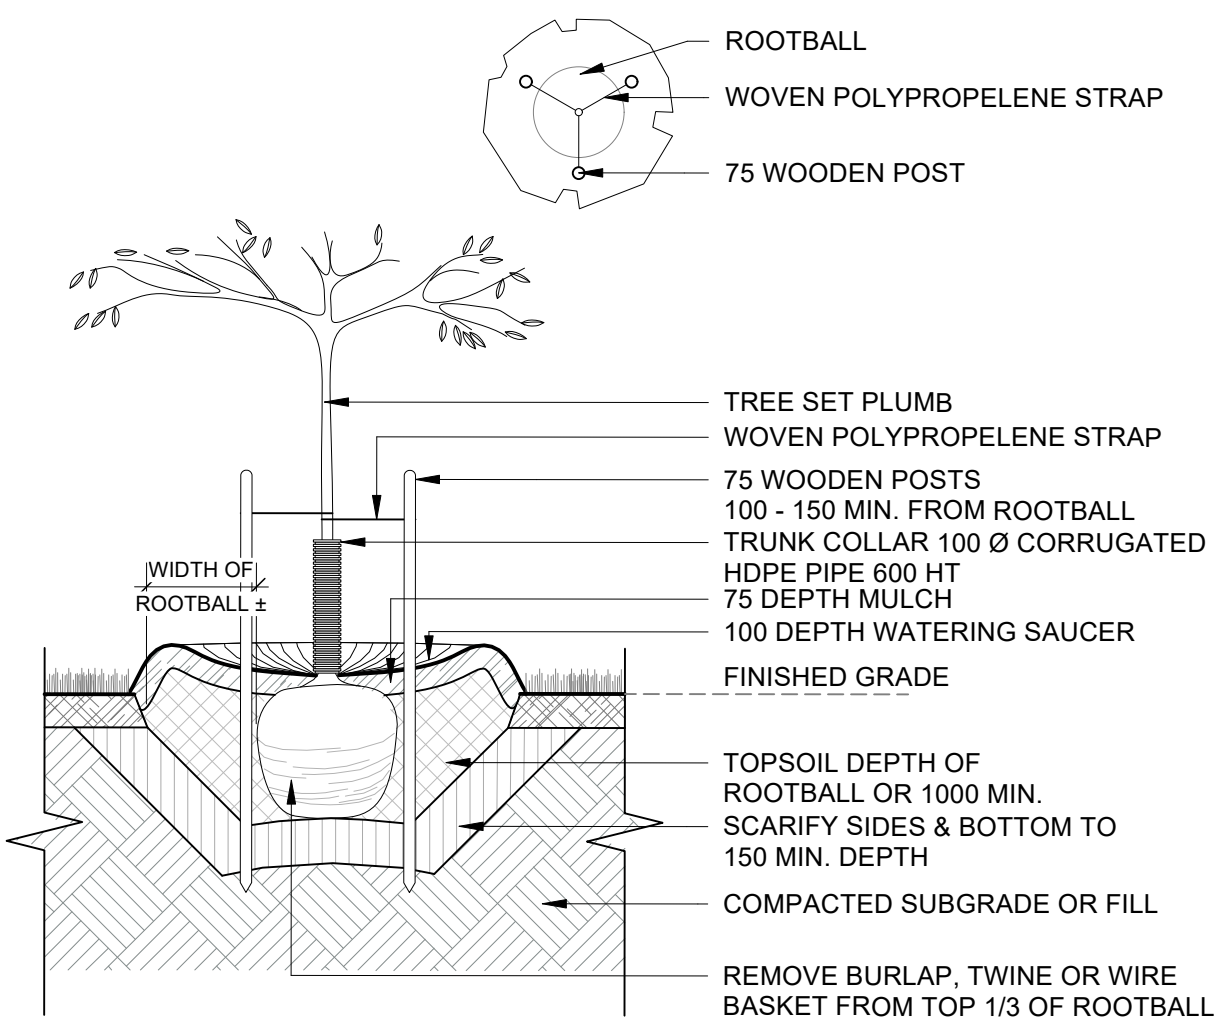


4 DECIDUOUS TREE PLANTING
2.1 Scale: 1:25

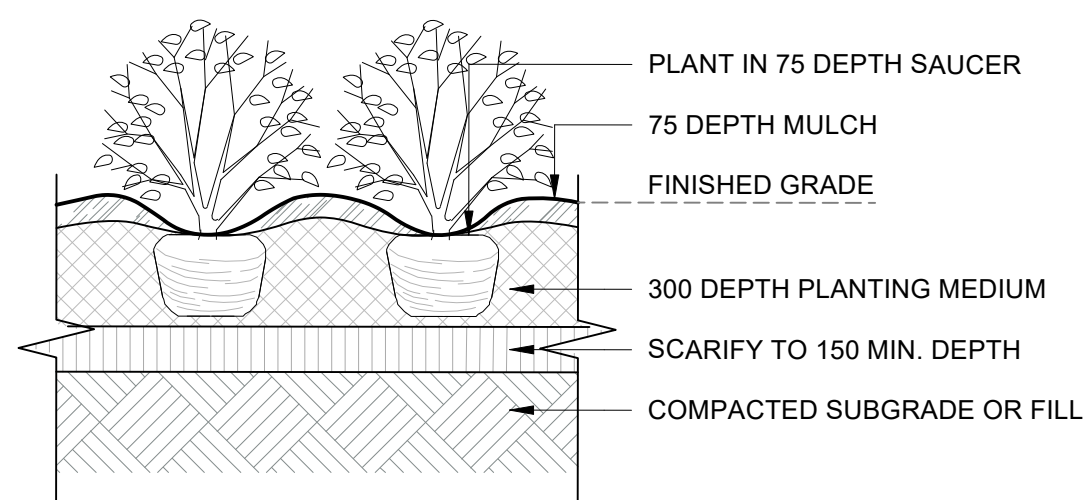

5 SHRUB PLANTING
2.1 Scale: 1:25

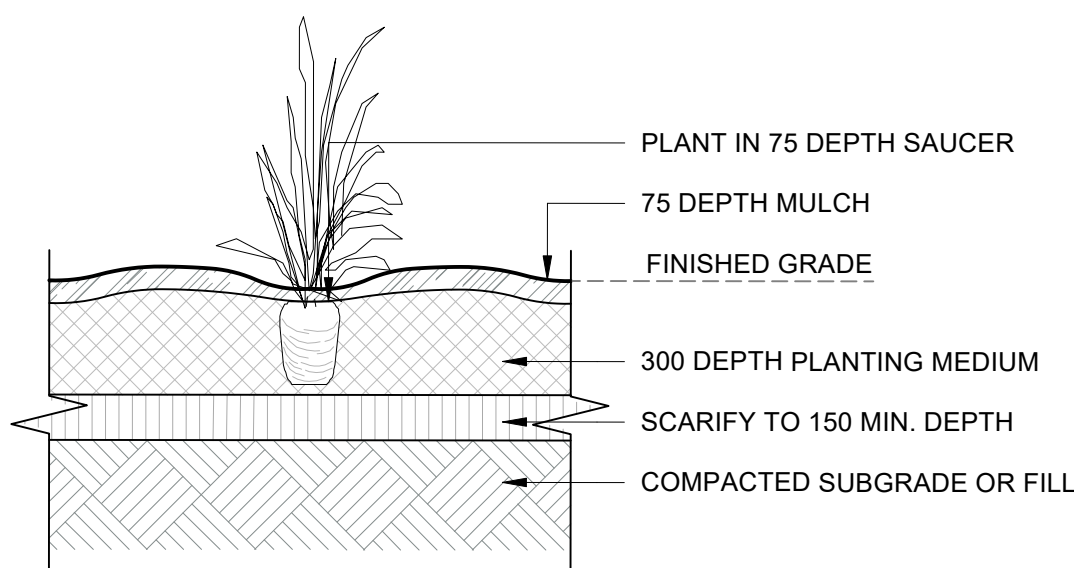


6 PERENNIAL PLANTING
2.1 Scale: 1:25

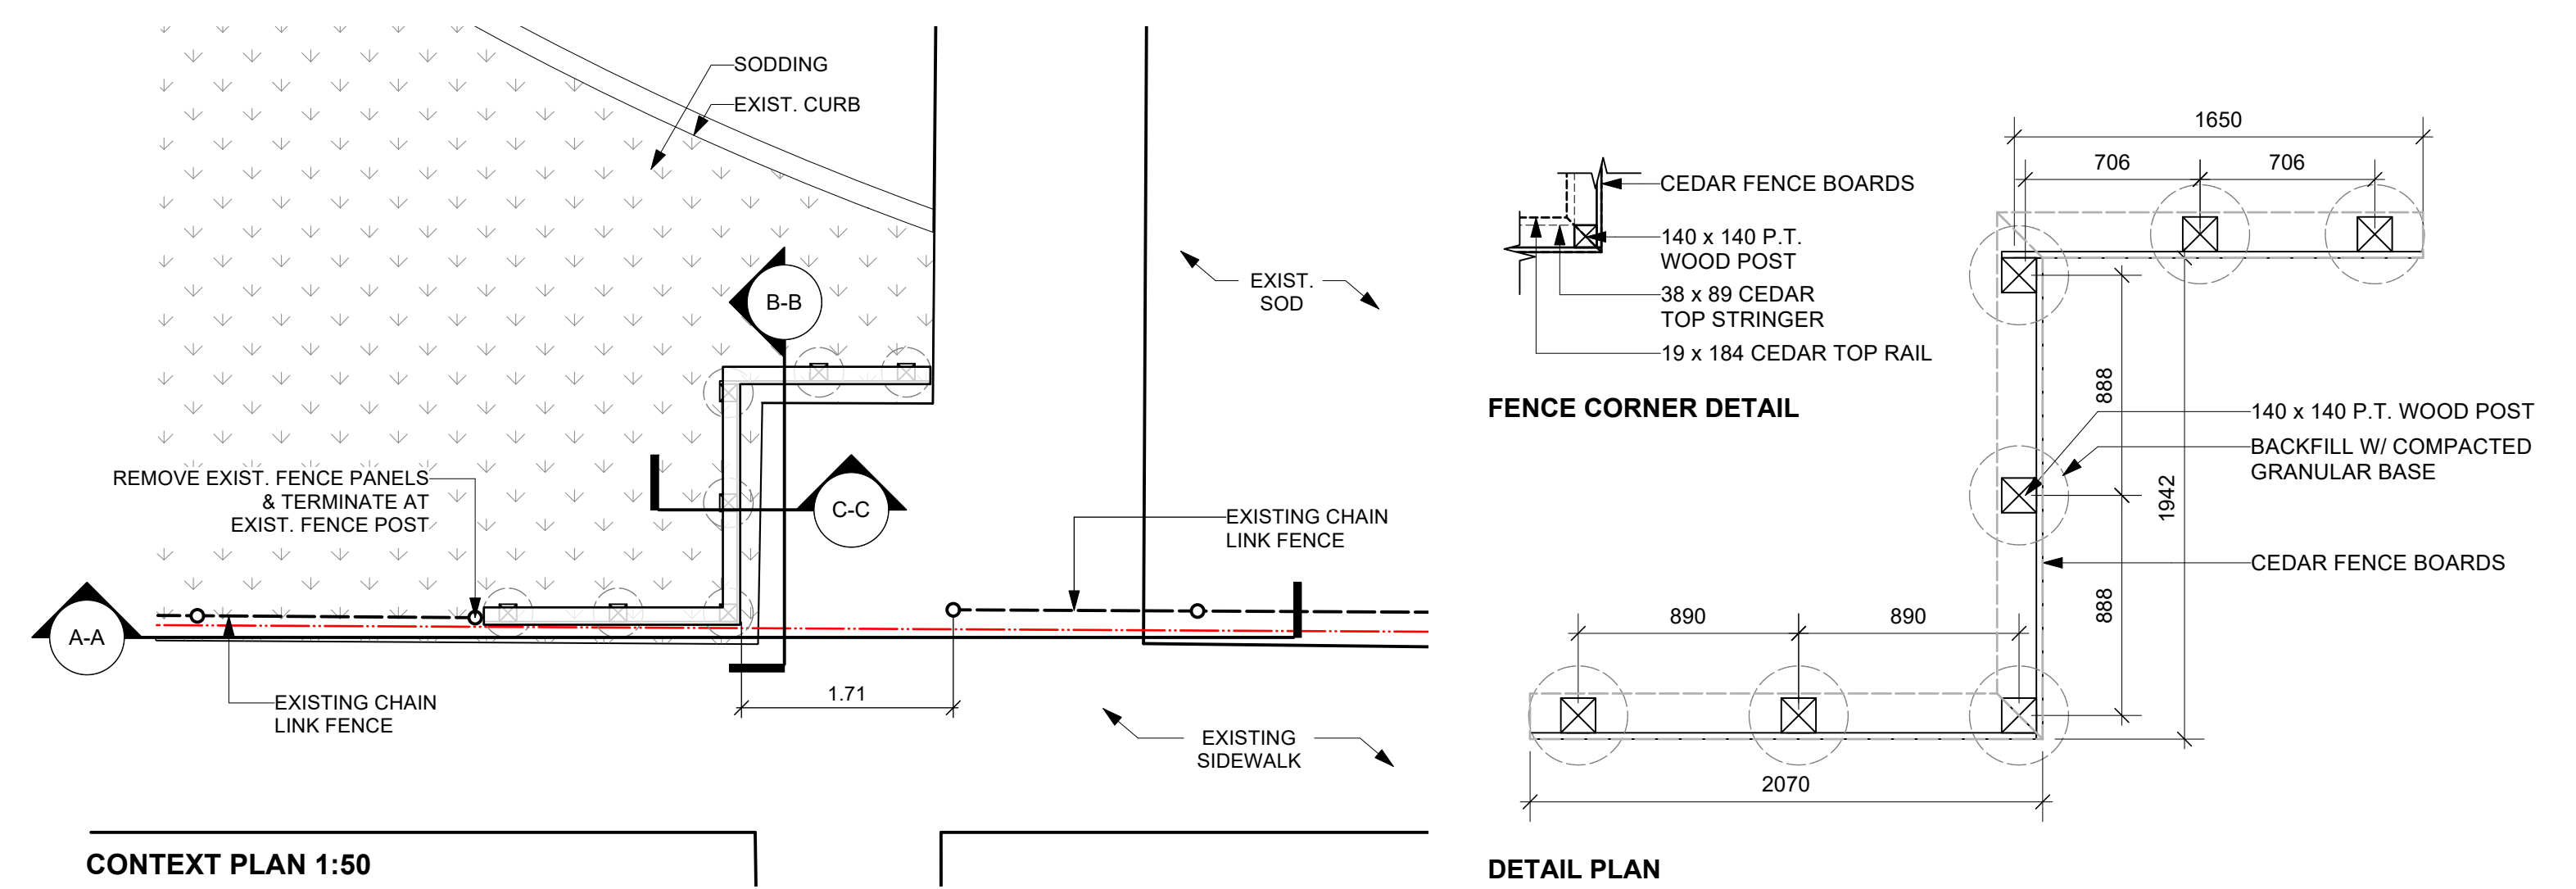


CONTEXT PLAN 1:50

DETAIL PLAN

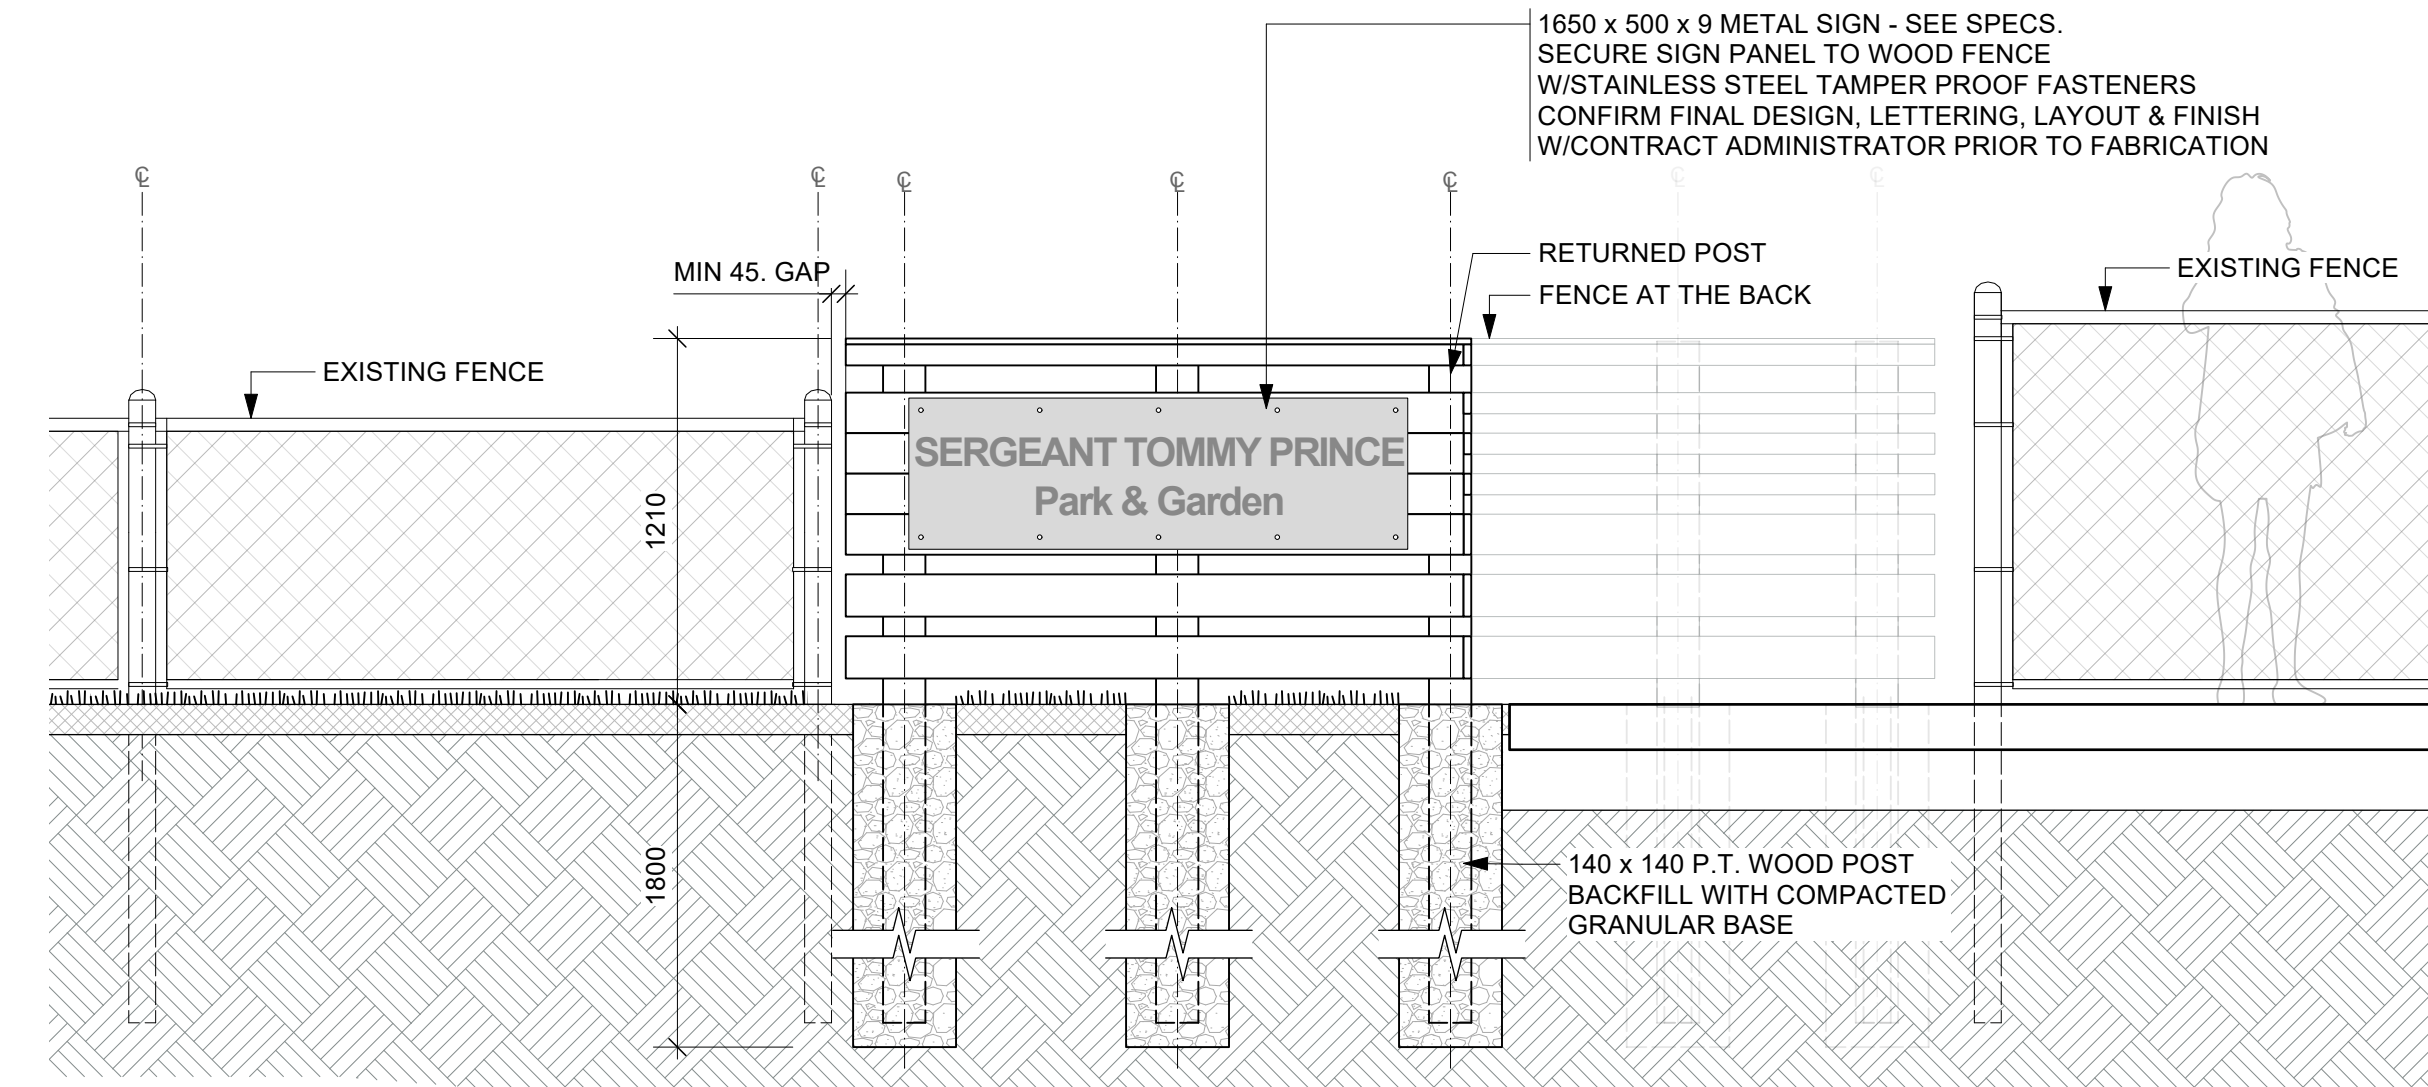


SECTION A-A

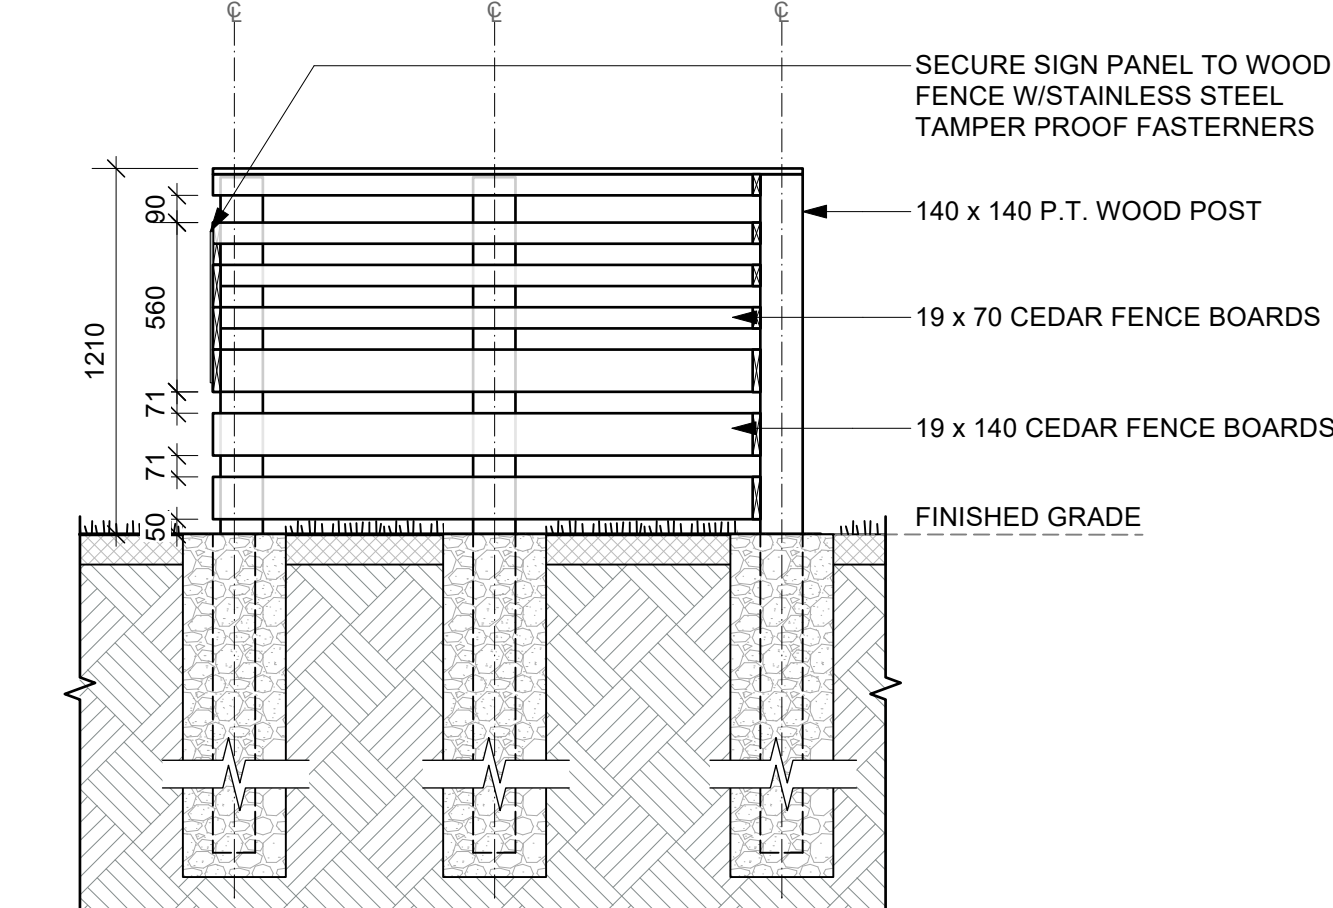


ELEVATION B-B

3 ENTRY SIGN
2.1 Scale: 1:25

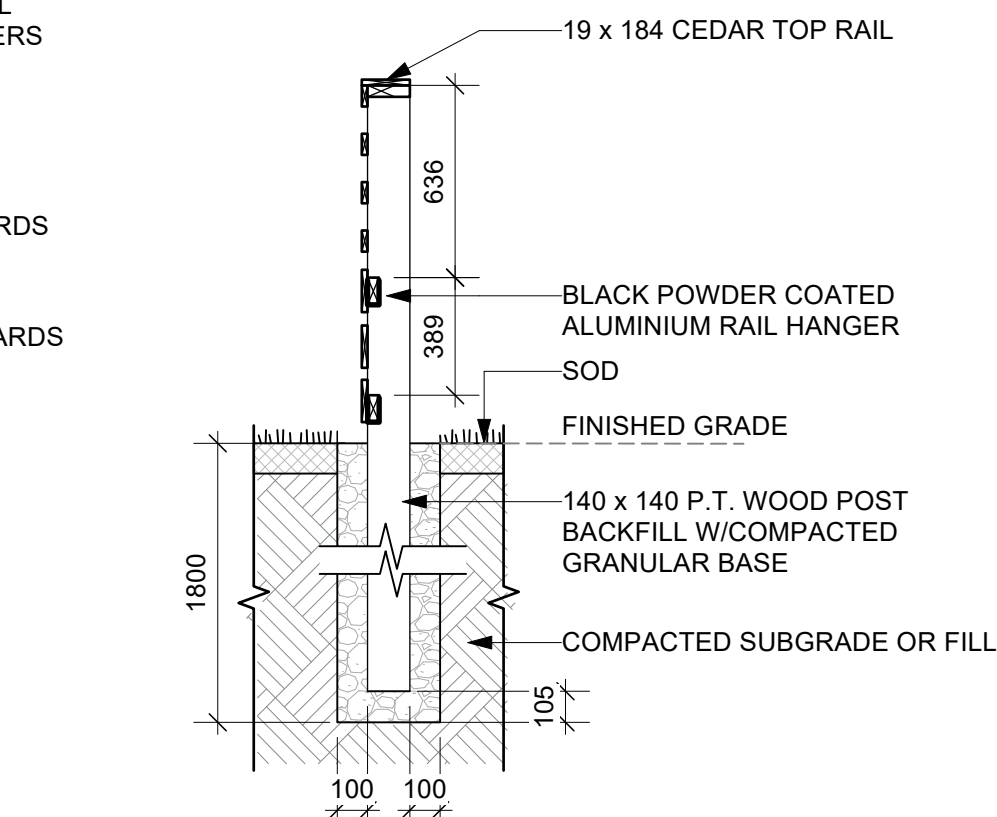

SECTION C-C

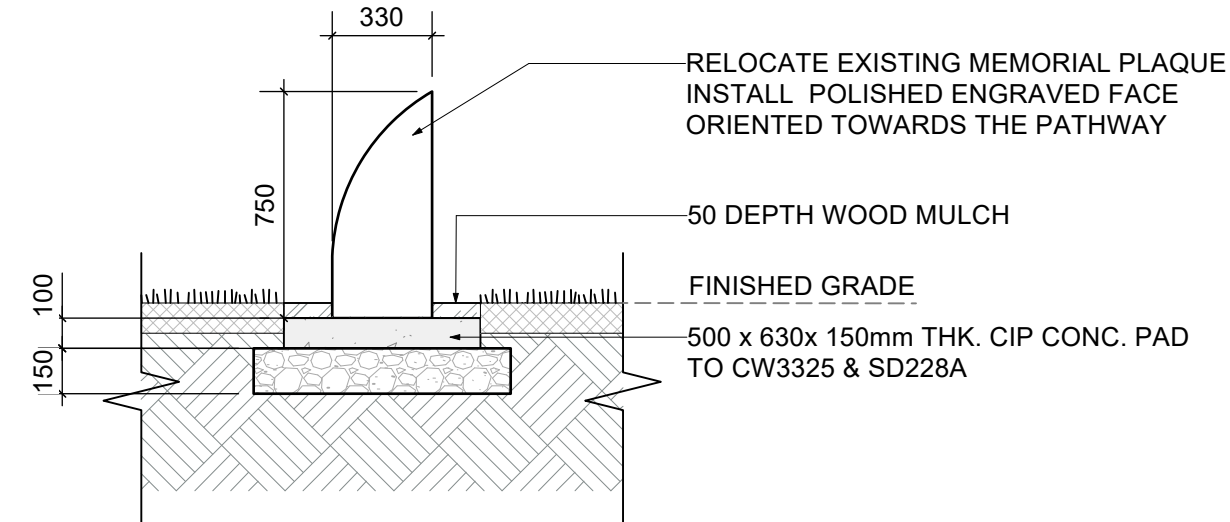

7 MEMORIAL PLAQUE RELOCATION DETAIL
2.1 Scale: 1:25

1	ISSUED FOR CONSTRUCTION	2026-07-17
NO.	ISSUE NOTES	DATE

PROFESSIONAL SEAL



PROJECT TITLE

OLD EXHIBITION GROUNDS
COMMUNITY GARDEN

80 SINCLAIR ST., WINNIPEG, MB R2X 0A1

SHEET TITLE

DETAILS

DRAWN	REVIEWED	DRAWING NO.
KL	JH	2.1
SCALE	PROJECT NO.	
1:150	26-029	