



CROSS SECTION - STATION 16+50
SCALE: 1:125

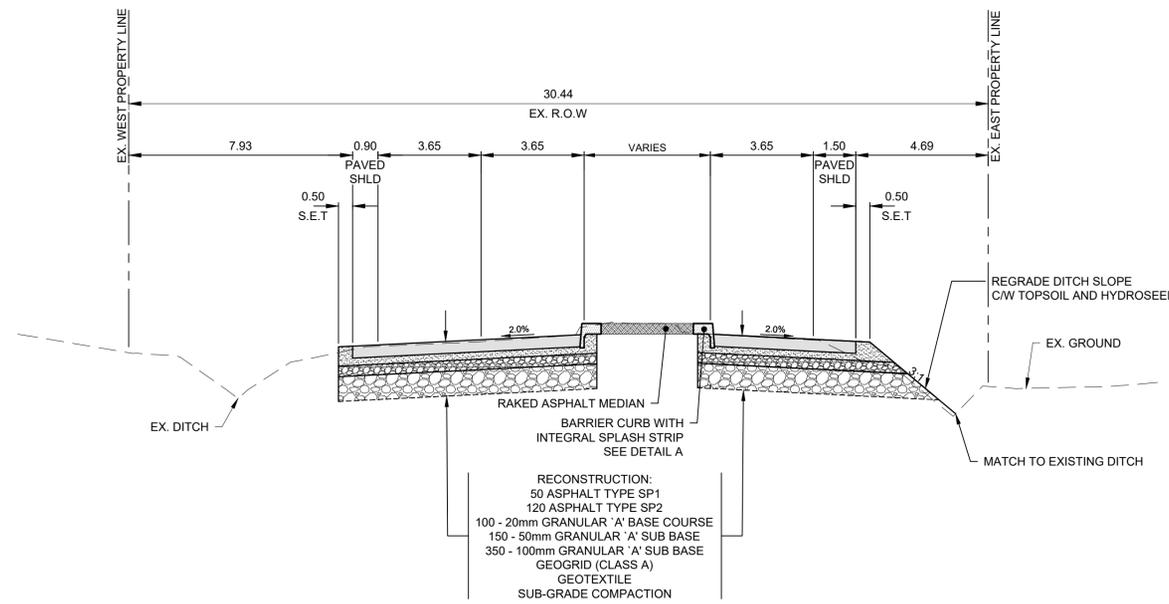

CROSS SECTION - STATION 22+75
SCALE: 1:125

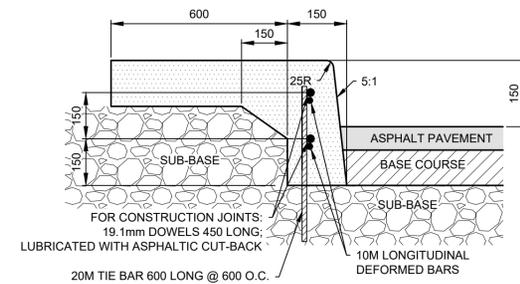

BARRIER CURB WITH INTEGRAL SPLASH STRIP
FOR ASPHALT PAVEMENT (SD-200B)
DETAIL 'A'
NTS

METRIC
WHOLE NUMBERS INDICATE MILLIMETRES
DECIMALIZED NUMBERS INDICATE METRES
FOR TENDER PURPOSES ONLY
NOT FOR CONSTRUCTION

**ENGINEERS
GEO-SCIENTISTS
MANITOBA**
Certificate of Authorization
WSP Canada Inc.
No. 5750

---	WATER MAIN	---	⊗	VALVE	⊗	---	EDGE OF SIDEWALK	---	LOCATIONS APPROVED UNDERGROUND STRUCTURES
---	LAND DRAINAGE SEWER	---	♂	CURB STOP	♂	---	EDGE OF ASPHALT	---	SIGNED BY: _____ DATE _____
---	WASTE WATER SEWER	---	♂	HYDRO POLE & LIGHT STANDARD	♂	---	EDGE OF CONCRETE	---	SUPV U/G STRUCTURES _____ DATE _____
---	HYDRO GAS	---	♂	LIGHT STANDARD OR TRAFFIC SIGNAL	♂	---	MODIFIED BARRIER CURB	---	LOCATION OF UNDERGROUND STRUCTURES AS SHOWN ARE BASED ON THE BEST INFORMATION AVAILABLE BUT NO GUARANTEE IS GIVEN THAT ALL EXISTING UTILITIES ARE SHOWN OR THAT THE GIVEN LOCATIONS ARE EXACT CONFIRMATION OF EXISTENCE AND EXACT LOCATION OF ALL SERVICES. MUST BE OBTAINED FROM THE INDIVIDUAL UTILITIES BEFORE PROCEEDING
---	COMMUNICATIONS	---	♂	HYDRO POLE / ANCHOR	♂	---	BARRIER CURB	---	
---	SIGNALS	---	♂	FENCE	---	---	BARRIER CURB AND GUTTER	---	
○	MANHOLE	●	⊕	PROPERTY LINE	---	---	PAVING STONE	---	
□	CATCH BASIN/CATCH PIT	■	⊕	IRON BAR	---	---	CONCRETE SIDEWALK	---	
△	CURB INLET	▼	⊕	TEST HOLE / PAVEMENT CORE	---	---	CONCRETE SLAB	---	
◇	UTILITIES ADJUSTED	△	⊕	ELEVATIONS (231.00)	---	---	ASPHALT	---	
⊕	HYDRANT	◆	⊕	CURB RAMP	---	---	MILLED SURFACE	---	
---	EXISTING	---	---	DETECTABLE WARNING SURFACE TILE	---	---	PAVEMENT REPAIR FABRIC	---	
---	LEGEND-PLAN	---	---	LEGEND-PLAN	---	---	LEGEND-PLAN	---	
---	PROPOSED	---	---	PROPOSED	---	---	PROPOSED	---	
---	EXISTING	---	---	EXISTING	---	---	EXISTING	---	

G.S.M. ELEV.	BOLT ON SIGNAL POLE AT DUGALD RD. AND RAVENSTON ST. CENTER MEDIAN	235.970
H		
G		
F		
D		
E		
D		
C		
B	ISSUED FOR TENDER	2026-02-27 SS
A	ISSUED FOR 70% REVIEW	2026-01-23 SS
NO.	REVISIONS	DATE BY

wsp		WSP Canada Inc. 1600 Buffalo Place Winnipeg, MB R3T 6B8 t. 204.477.6650 f. 204.474.2864 www.wsp.com	
DESIGNED BY	EL	CHECKED BY	VM
DRAWN BY	LT	APPROVED BY	SS
HOR. SCALE	AS SHOWN	RELEASED FOR CONSTRUCTION	
DATE	2026/FEBRUARY	DATE	

ENGINEER'S SEAL	
CONSULTANT ACAD DWG. NO.	CA0022818.5512-27

THE CITY OF WINNIPEG
PUBLIC WORKS DEPARTMENT
ENGINEERING SERVICES DIVISION

PLESSIS ROAD PAVEMENT RENOVATION - FERMOR AVENUE TO DUGALD ROAD

CROSS SECTIONS AND DETAILS
ASPHALT RECONSTRUCTION AND MILL & FILL

CITY DRAWING NUMBER: P-3597-027
SHEET 027 OF 38
TENDER NO. 66-2026

Feb 25, 2026 - 2:53pm
P:\022818\CA0022818_5512_Pavement Renewals Dugald & Plessis\02 Drawings\03_Work_Dwg\CA0022818.5512_Plessis Rd_Cross Sections.dwg -tab P-3597-27