



CROSS SECTION - STATION 24+85
SCALE: 1:125

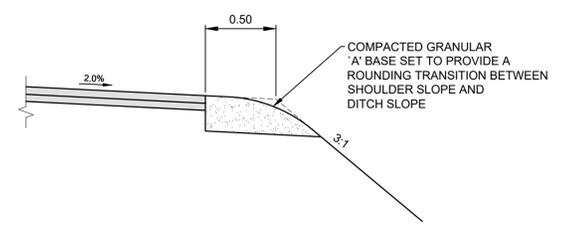

SHOULDER EDGE TREATMENT (S.E.T.) DETAIL
SCALE: 1:25

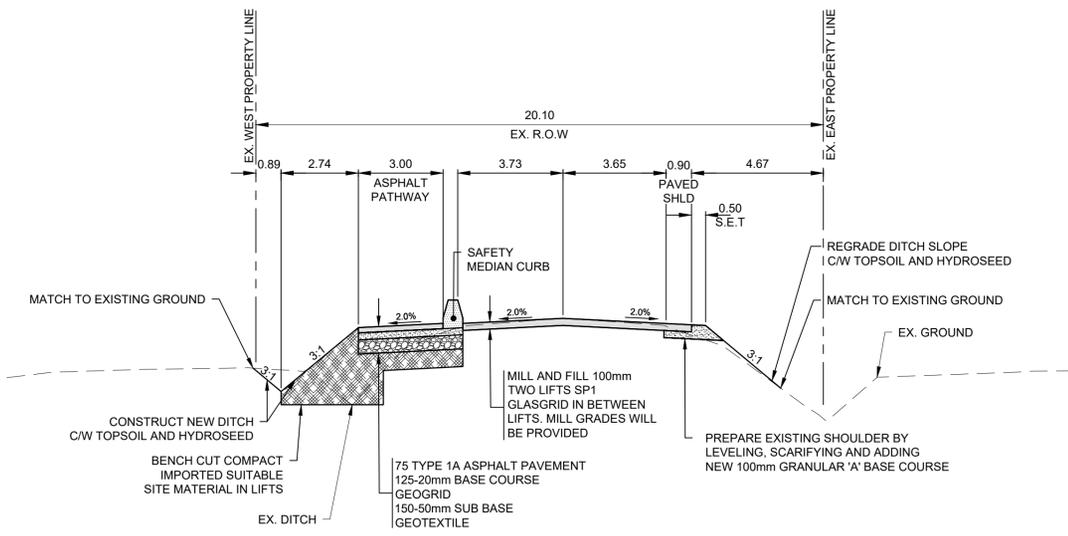

CROSS SECTION - STATION 27+50
SCALE: 1:125

METRIC
WHOLE NUMBERS INDICATE MILLIMETRES
DECIMALIZED NUMBERS INDICATE METRES
FOR TENDER PURPOSES ONLY
NOT FOR CONSTRUCTION

ENGINEERS
GEO-SCIENTISTS
MANITOBA
Certificate of Authorization
WSP Canada Inc.
No. 5750

---	WATER MAIN	---	⊗	---	VALVE	---	⊗	---	EDGE OF SIDEWALK	---	---
---	LAND DRAINAGE SEWER	---	♂	---	CURB STOP	---	♂	---	EDGE OF ASPHALT	---	---
---	WASTE WATER SEWER	---	♂	---	HYDRO POLE & LIGHT STANDARD	---	♂	---	EDGE OF CONCRETE	---	---
---	HYDRO	---	♂	---	LIGHT STANDARD OR TRAFFIC SIGNAL	---	♂	---	MODIFIED BARRIER CURB	---	---
---	GAS	---	♂	---	HYDRO POLE / ANCHOR	---	♂	---	BARRIER CURB	---	---
---	COMMUNICATIONS	---	♂	---	FENCE	---	---	---	BARRIER CURB AND GUTTER	---	---
---	SIGNALS	---	---	---	PROPERTY LINE	---	---	---	PAVING STONE	---	---
○	MANHOLE	●	⊕	---	IRON BAR	---	---	---	CONCRETE SIDEWALK	---	---
□	CATCH BASIN/CATCH PIT	■	⊕	---	TEST HOLE / PAVEMENT CORE	---	---	---	CONCRETE SLAB	---	---
△	CURB INLET	▼	⊕	---	ELEVATIONS	(231.00)	---	---	ASPHALT	---	---
◇	UTILITIES ADJUSTED	△	⊕	---	CURB RAMP	---	---	---	MILLED SURFACE	---	---
⊕	HYDRANT	◆	⊕	---	DETECTABLE WARNING SURFACE TILE	---	---	---	PAVEMENT REPAIR FABRIC	---	---
---	EXISTING	---	---	---	LEGEND-PLAN	---	---	---	LEGEND-PLAN	---	---
---	---	---	---	---	PROPOSED	---	---	---	PROPOSED	---	---

---	LOCATIONS APPROVED	---	---	---	---	---	---	---	---	---	---
---	UNDERGROUND STRUCTURES	---	---	---	---	---	---	---	---	---	---
---	SIGNED BY:	---	---	---	---	---	---	---	---	---	---
---	SUPV U/G STRUCTURES	---	---	---	---	---	---	---	---	---	---
---	DATE	---	---	---	---	---	---	---	---	---	---

G.S.M.	BOLT ON SIGNAL POLE AT DUGALD RD. AND RAVENELTON ST. CENTER MEDIAN	---	---	---	---	---	---	---	---	---	---
ELEV.	EAST 235.970	---	---	---	---	---	---	---	---	---	---
H	---	---	---	---	---	---	---	---	---	---	---
G	---	---	---	---	---	---	---	---	---	---	---
F	---	---	---	---	---	---	---	---	---	---	---
E	---	---	---	---	---	---	---	---	---	---	---
D	---	---	---	---	---	---	---	---	---	---	---
C	---	---	---	---	---	---	---	---	---	---	---
B	ISSUED FOR TENDER	2026-02-27	SS	---	---	---	---	---	---	---	---
A	ISSUED FOR 70% REVIEW	2026-01-23	SS	---	---	---	---	---	---	---	---
NO.	REVISIONS	DATE	BY	---	---	---	---	---	---	---	---

wsp		WSP Canada Inc. 1600 Buffalo Place Winnipeg, MB R3T 6B8 t. 204.477.6650 f. 204.474.2864 www.wsp.com	
DESIGNED BY	EL	CHECKED BY	VM
DRAWN BY	LT	APPROVED BY	SS
HOR. SCALE	AS SHOWN	RELEASED FOR CONSTRUCTION	---
DATE	2026/FEBRUARY	DATE	---

ENGINEER'S SEAL	---	---	---	---	---	---	---	---	---	---	---
CONSULTANT ACAD DWG. NO.	CA0022818.5512-28	---	---	---	---	---	---	---	---	---	---

THE CITY OF WINNIPEG
PUBLIC WORKS DEPARTMENT
ENGINEERING SERVICES DIVISION

PLESSIS ROAD PAVEMENT RENEWAL - FERMOR AVENUE TO DUGALD ROAD

CROSS SECTIONS AND DETAILS
ASPHALT RECONSTRUCTION AND MILL & FILL

CITY DRAWING NUMBER: P-3597-028
SHEET 028 OF 38
TENDER NO. 66-2026

Feb 26, 2026 - 2:54pm
P:\2026\CA0022818_5512_Pavement Renewals Dugald & Plessis\02 Drawings\03_Work_Dwg\CA0022818_5512_Plessis Rd_Cross Sections.dwg -tab P-3597-28