



Feb 25, 2026 - 3:05pm
 P:\2024\CA0022618.5512 - Pavement Renewals Dugald & Plessis\02 Drawings\03 Work_Dwg\CA0022618.5512_Plessis Rd_Staging Plan.dwg - tab:P-3597-31

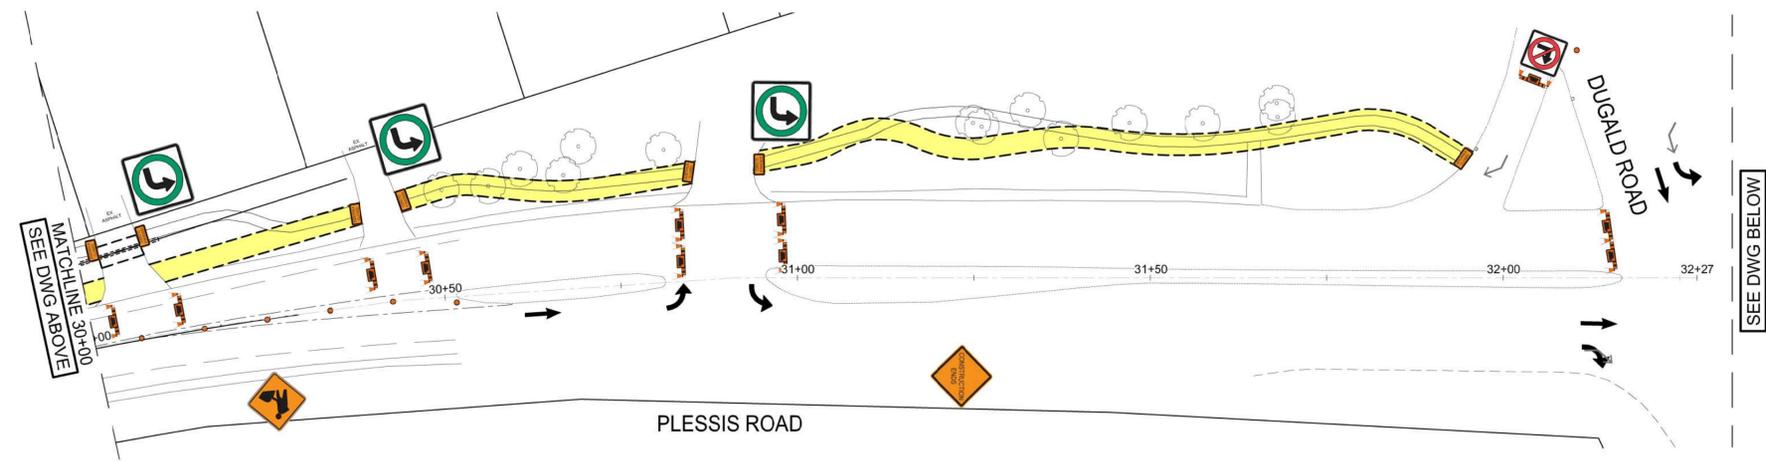

RIGHT TURN AND LEFT TURN
 CLOSED AT START THOSE LANE

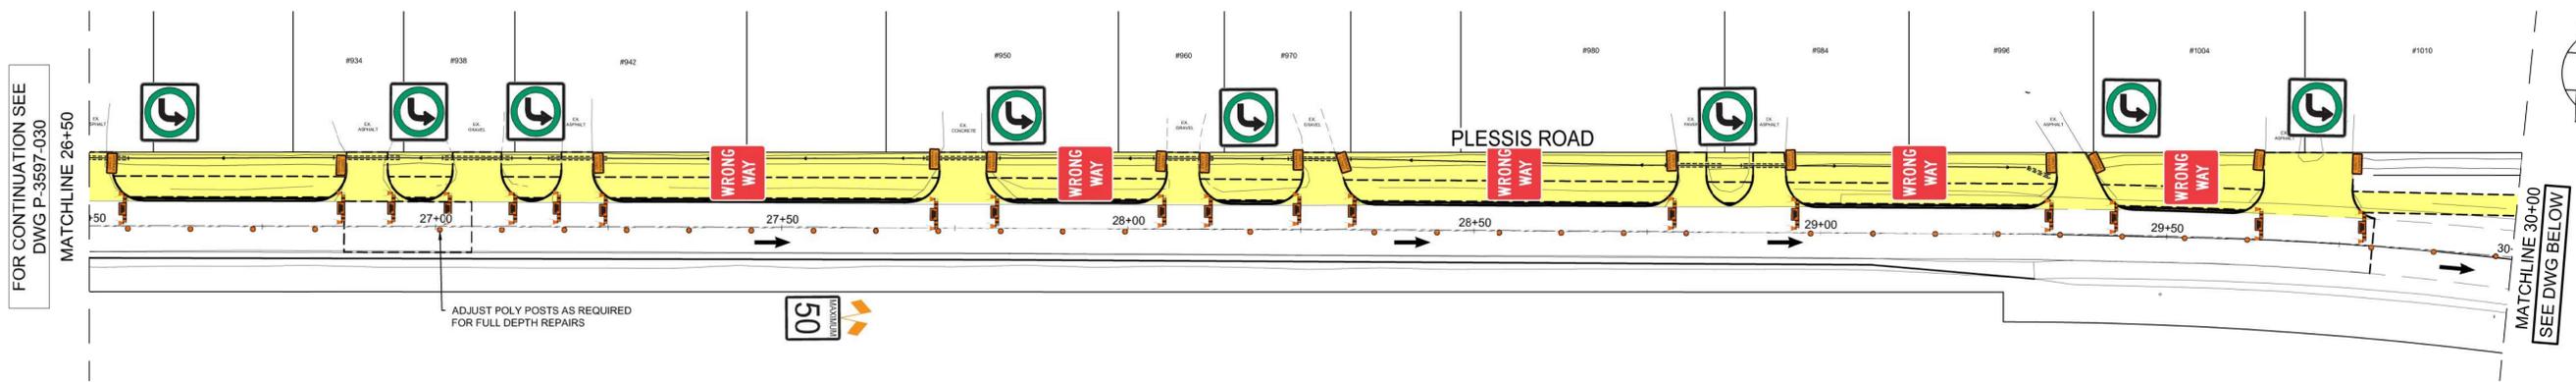

- STAGE 1 TRAFFIC FLOW ARROW
- TEMPORARY PAVEMENT
- WORK AREA STAGE 1

FOR TENDER PURPOSES ONLY
 NOT FOR CONSTRUCTION

wsp
 WSP Canada Inc.
 1600 Buffalo Place
 Winnipeg, MB R3T 6B8
 t. 204.477.6650
 f. 204.474.2864
 www.wsp.com

CITY DRAWING NUMBER P-3597-31
 SHEET 31 OF 38

Winnipeg THE CITY OF WINNIPEG
 PUBLIC WORKS DEPARTMENT
 ENGINEERING SERVICES DIVISION

PLESSIS ROAD PAVEMENT RENEWAL -
 FERMOR AVENUE TO DUGALD ROAD
 PLESSIS ROAD
 STAGE 1
 ASPHALT RECONSTRUCTION AND MILL&FILL

METRIC
 WHOLE NUMBERS INDICATE MILLIMETRES
 DECIMALIZED NUMBERS INDICATE METRES

ENGINEERS
 GEOSCIENTISTS
 MANITOBA
 Certificate of Authorization
 WSP Canada Inc.
 No. 5750