



Feb 25, 2026 - 3:09pm  
 P:\2024\CA0022618.5512 - Pavement Renewals Dugald & Plessis\02 Drawings\03 Work\_Dwg\CA0022618.5512\_Plessis Rd\_Staging Plan.dwg - tab:P-3597-33

PLESSIS ROAD

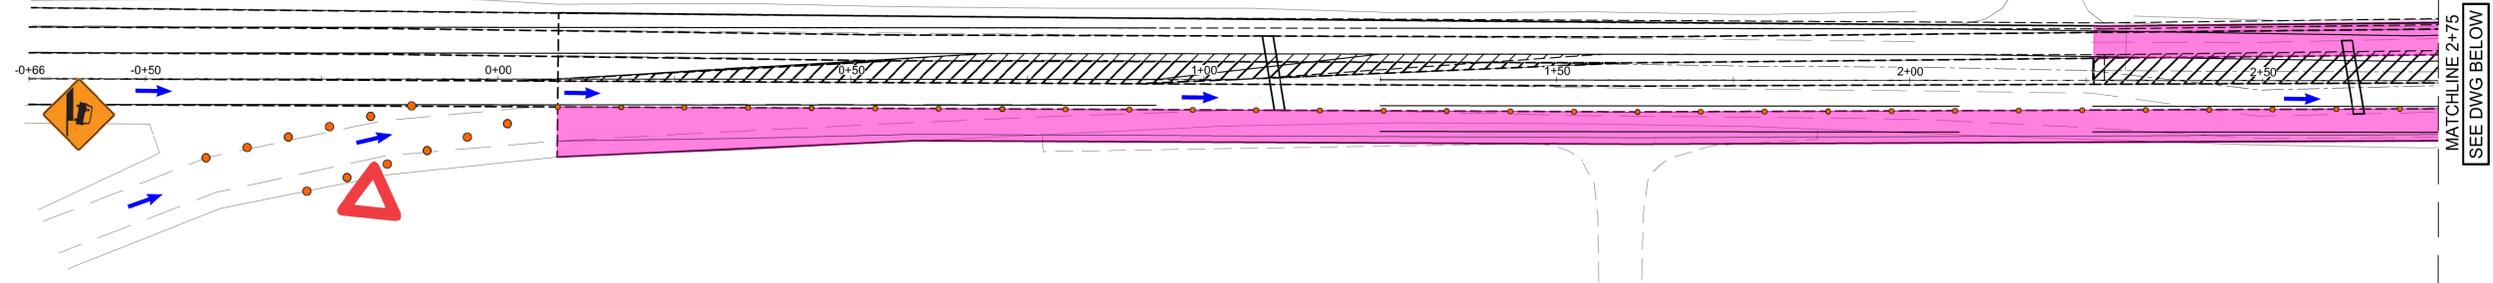

MATCHLINE 2+75  
SEE DWG BELOW

PLESSIS ROAD

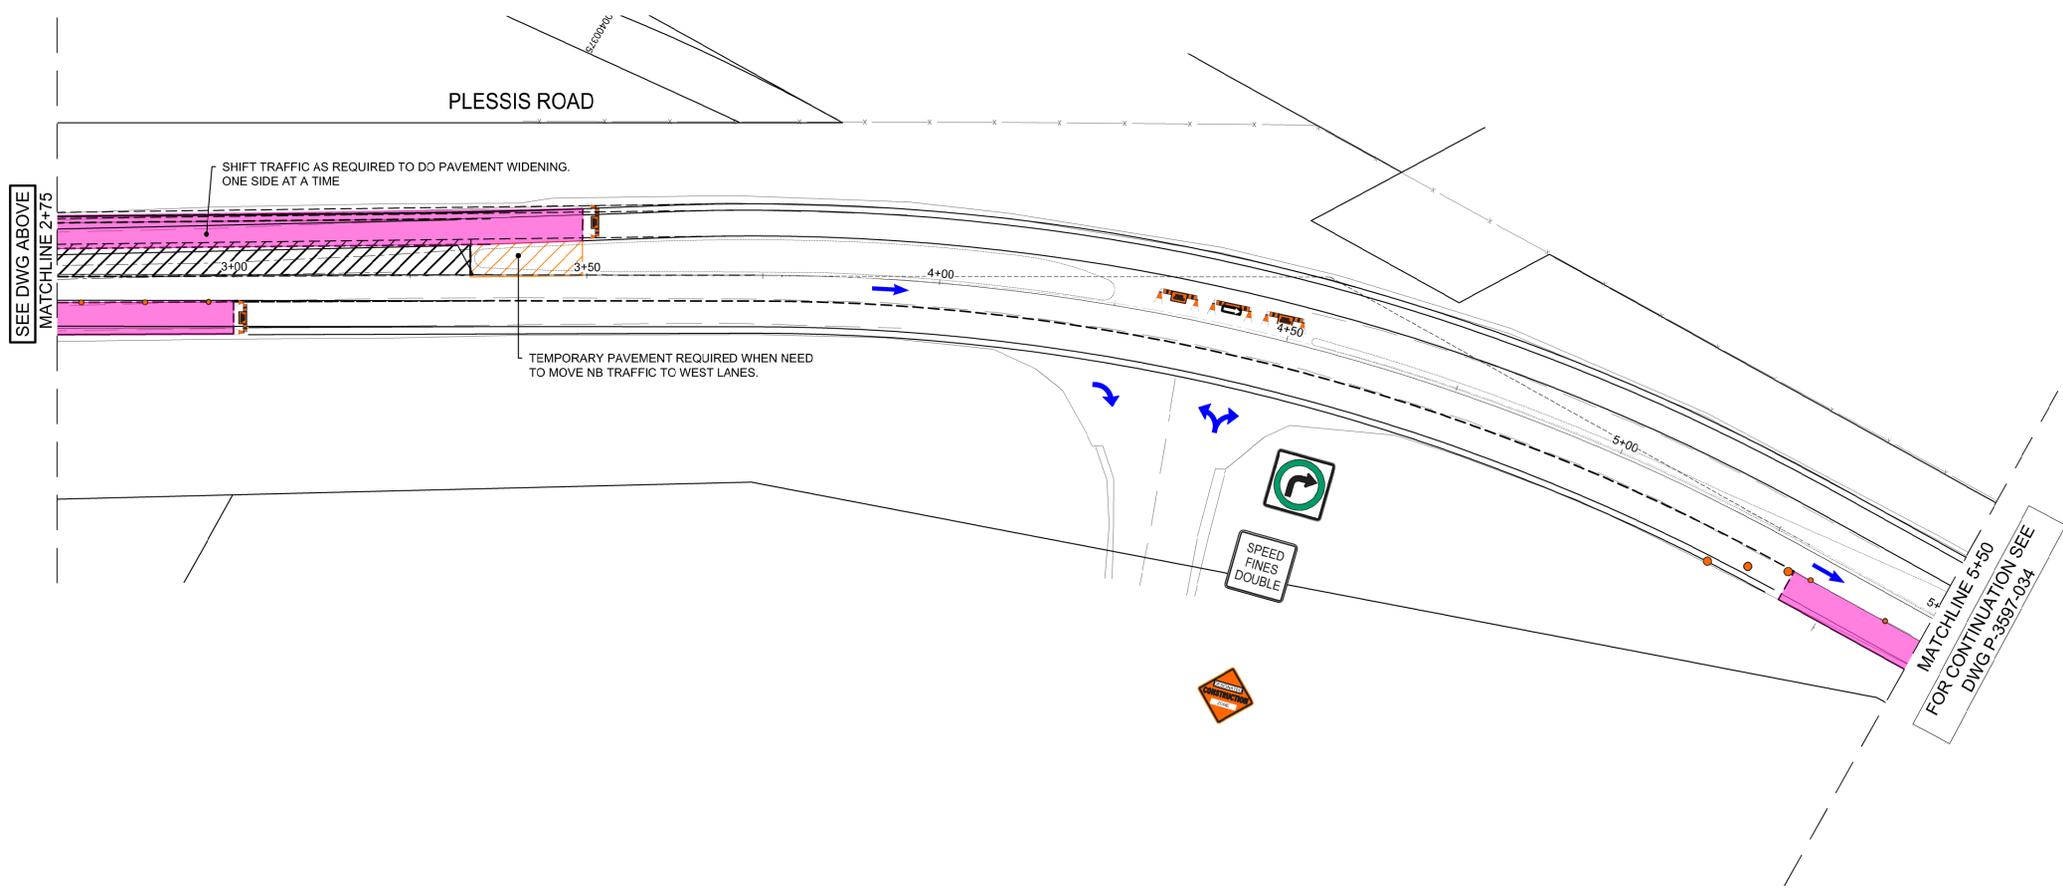

SEE DWG ABOVE  
MATCHLINE 2+75

MATCHLINE 5+50  
FOR CONTINUATION SEE  
DWG P-3597-034

- STAGE 2 TRAFFIC FLOW ARROW
- TEMPORARY PAVEMENT
- WORK AREA STAGE 2

**NOTE:**  
 ONE WAY NORTHBOUND TRAFFIC IS MAINTAINED ON PLESSIS FROM FERMOR AVE TO DUGALD RD. CONSTRUCT PAVEMENT WIDENINGS, CONCRETE REPAIRS, CONCRETE CURBS AND MEDIANS, RECONSTRUCTION SECTIONS NEAR CAMIEL SYS. WIDENINGS AND RECONSTRUCTIONS WILL HAVE A BOTTOM LIFT OF ASPHALT PLACED. THERE IS FLEXIBILITY IN THE ASPHALT PAVING OPERATIONS. THE CN APPROACHES WILL BE STAGED FOR CONCRETE REPAIRS. TRAFFIC FLOWS ON WEST LANES WHILE WORKING ON EAST SIDE. TRAFFIC FLOWS ON EAST LANES WHILE WORKING ON WEST SIDE.

**FOR TENDER PURPOSES ONLY**  
 NOT FOR CONSTRUCTION

**wsp**  
 WSP Canada Inc.  
 1600 Buffalo Place  
 Winnipeg, MB R3T 6B8  
 t. 204.477.6650  
 f. 204.474.2864  
 www.wsp.com

CITY DRAWING NUMBER P-3597-33  
 SHEET 33 OF 38

**METRIC**  
 WHOLE NUMBERS INDICATE MILLIMETRES  
 DECIMALIZED NUMBERS INDICATE METRES

**ENGINEERS  
 GEOSCIENTISTS  
 MANITOBA**  
 Certificate of Authorization  
 WSP Canada Inc.  
 No. 5750

**THE CITY OF WINNIPEG**  
 PUBLIC WORKS DEPARTMENT  
 ENGINEERING SERVICES DIVISION

**Winnipeg**

PLESSIS ROAD PAVEMENT RENEWAL -  
 FERMOR AVENUE TO DUGALD ROAD  
 PLESSIS ROAD  
 STAGE 2  
 ASPHALT RECONSTRUCTION AND MILL&FILL