
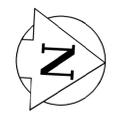


Feb 25, 2026 - 3:11pm  
 P:\2024\CA0022618.5512 - Pavement Renewals Dugald & Plessis\02 Drawings\03 Work\_Dwg\CA0022618.5512\_Plessis Rd\_Staging Plan.dwg - tab:P-3597-34

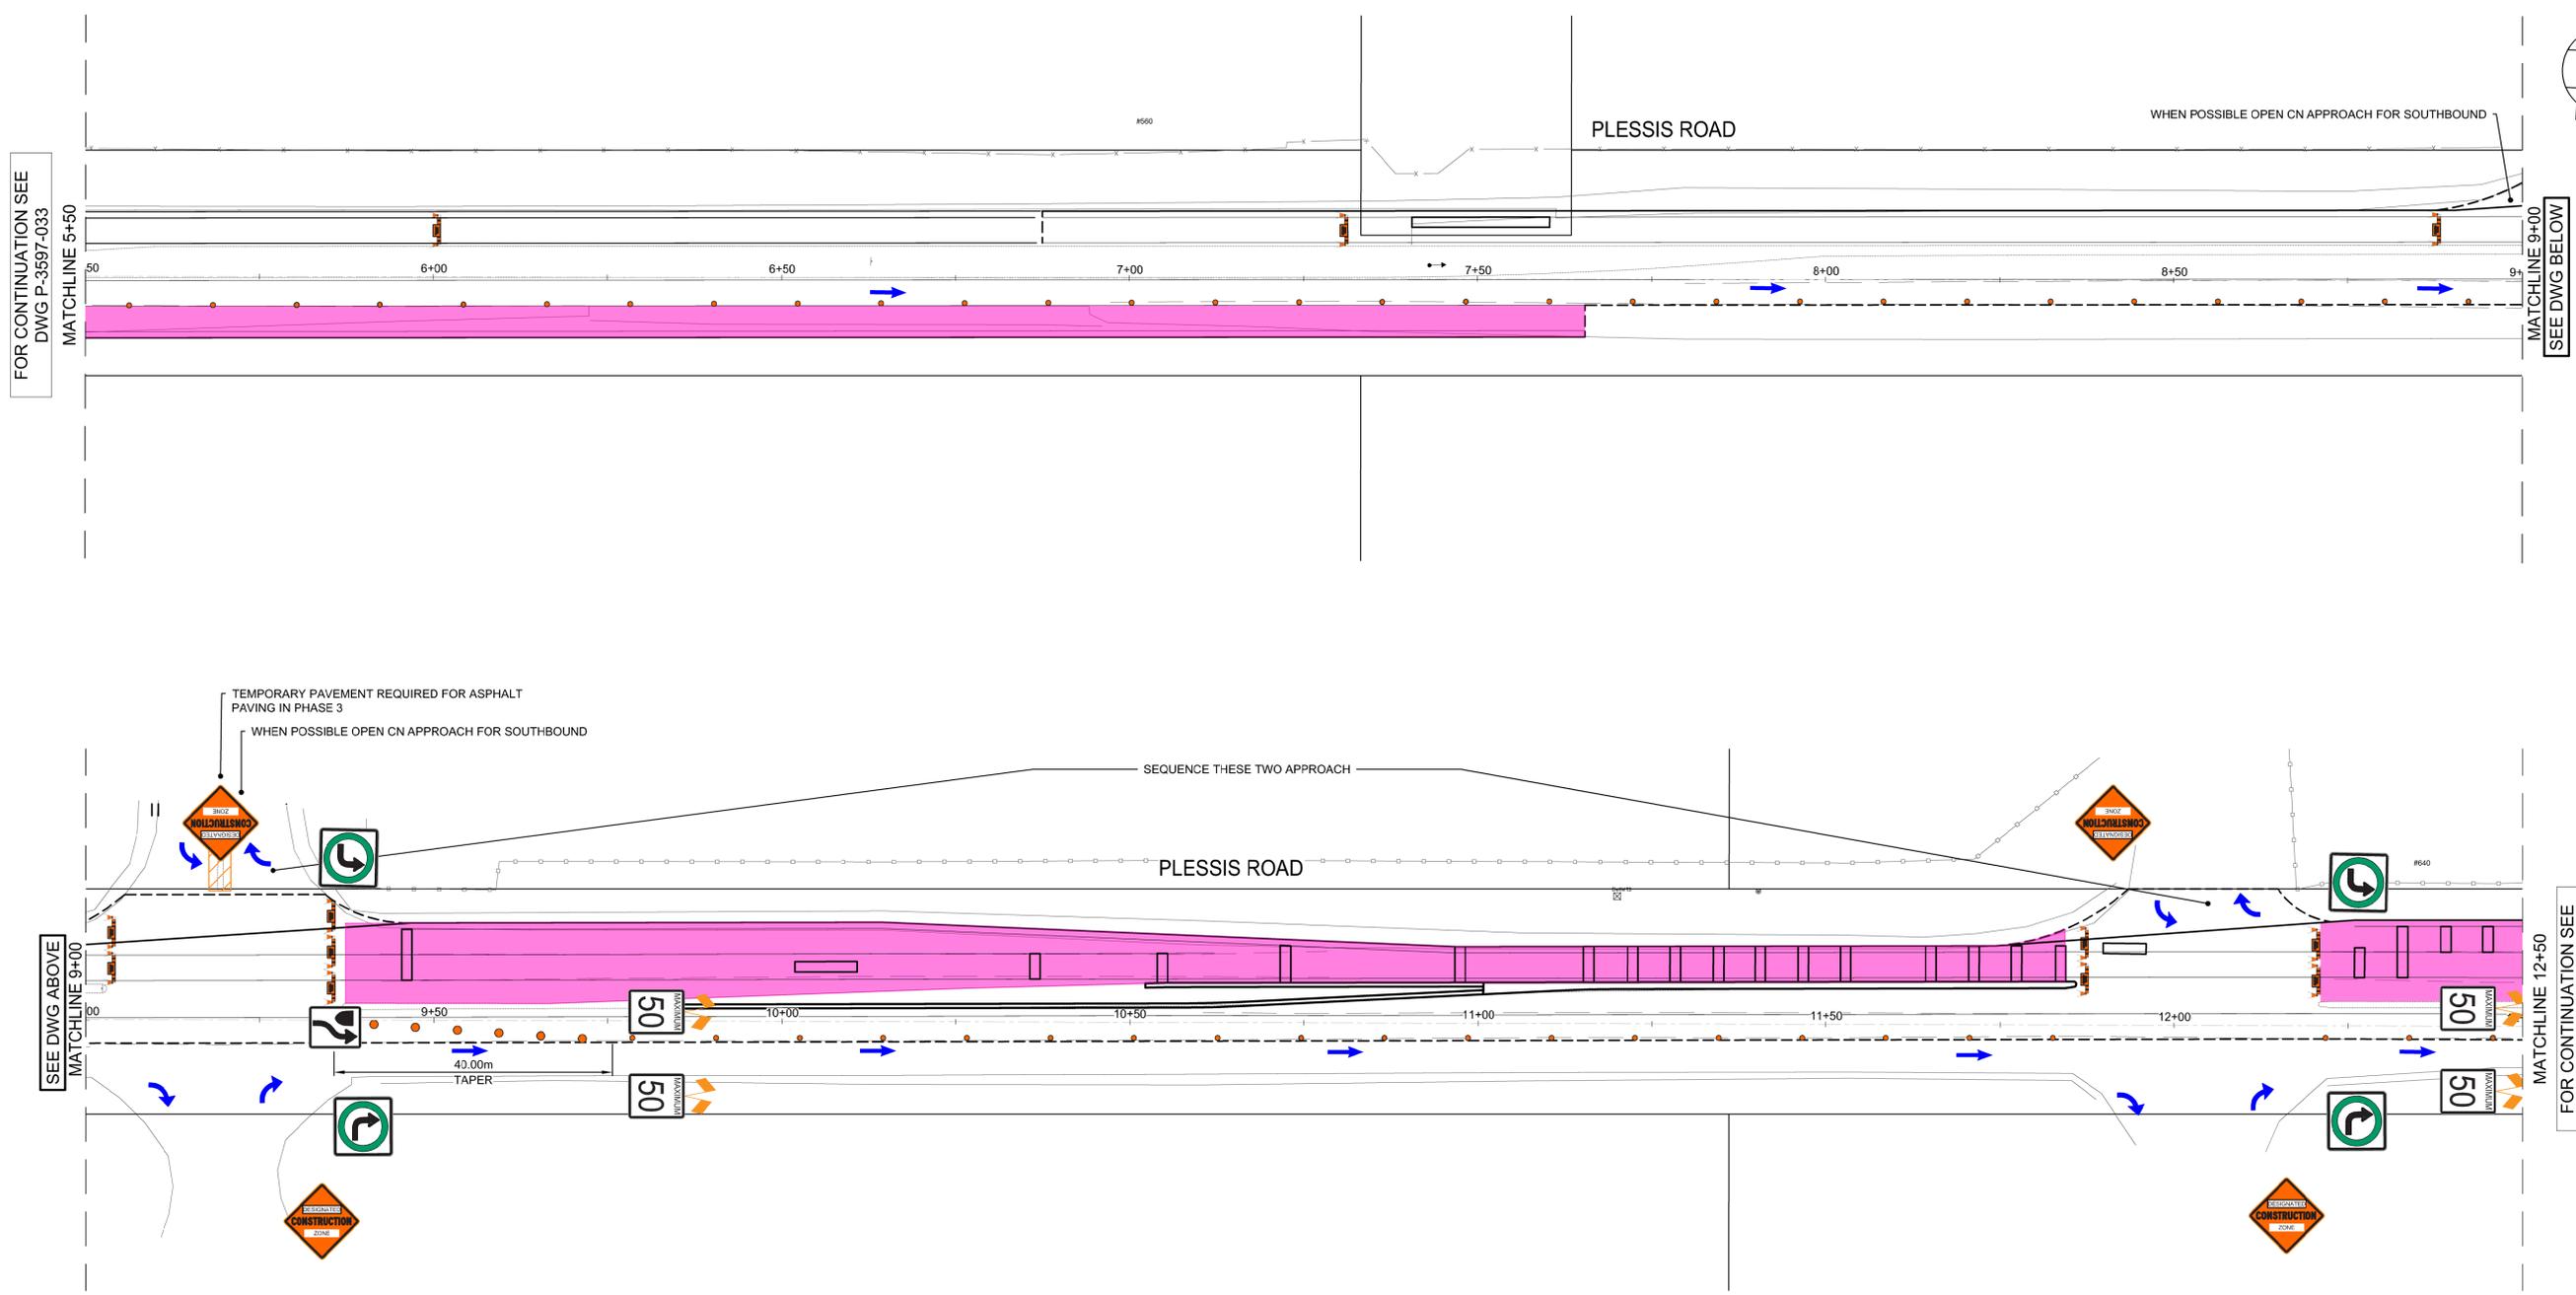

FOR CONTINUATION SEE  
 DWG P-3597-033  
 MATCHLINE 5+50

MATCHLINE 9+00  
 SEE DWG BELOW

SEE DWG ABOVE  
 MATCHLINE 9+00

MATCHLINE 12+50  
 FOR CONTINUATION SEE  
 DWG P-3597-035

-  STAGE 2 TRAFFIC FLOW ARROW
-  TEMPORARY PAVEMENT
-  WORK AREA STAGE 2

**METRIC**  
 WHOLE NUMBERS INDICATE MILLIMETRES  
 DECIMALIZED NUMBERS INDICATE METRES

**ENGINEERS  
 GEOSCIENTISTS  
 MANITOBA**  
 Certificate of Authorization  
 WSP Canada Inc.  
 No. 5750

FOR TENDER PURPOSES ONLY  
 NOT FOR CONSTRUCTION

**wsp**

WSP Canada Inc.  
 1600 Buffalo Place  
 Winnipeg, MB R3T 6B8  
 t. 204.477.6650  
 f. 204.474.2864  
 www.wsp.com

CITY DRAWING NUMBER	P-3597-34
SHEET 34 OF 38	

**Winnipeg** THE CITY OF WINNIPEG  
 PUBLIC WORKS DEPARTMENT  
 ENGINEERING SERVICES DIVISION

PLESSIS ROAD PAVEMENT RENEWAL -  
 FERMOR AVENUE TO DUGALD ROAD  
 PLESSIS ROAD  
 STAGE 2  
 ASPHALT RECONSTRUCTION AND MILL&FILL