


Feb 25, 2026 - 3:14pm  
 P:\2024\CA0022618.5512 - Pavement Renewals Dugald & Plessis\02 Drawings\03\_Work\_Dwg\CA0022618.5512\_Plessis Rd\_Staging Plan.dwg - tab:P-3597-35

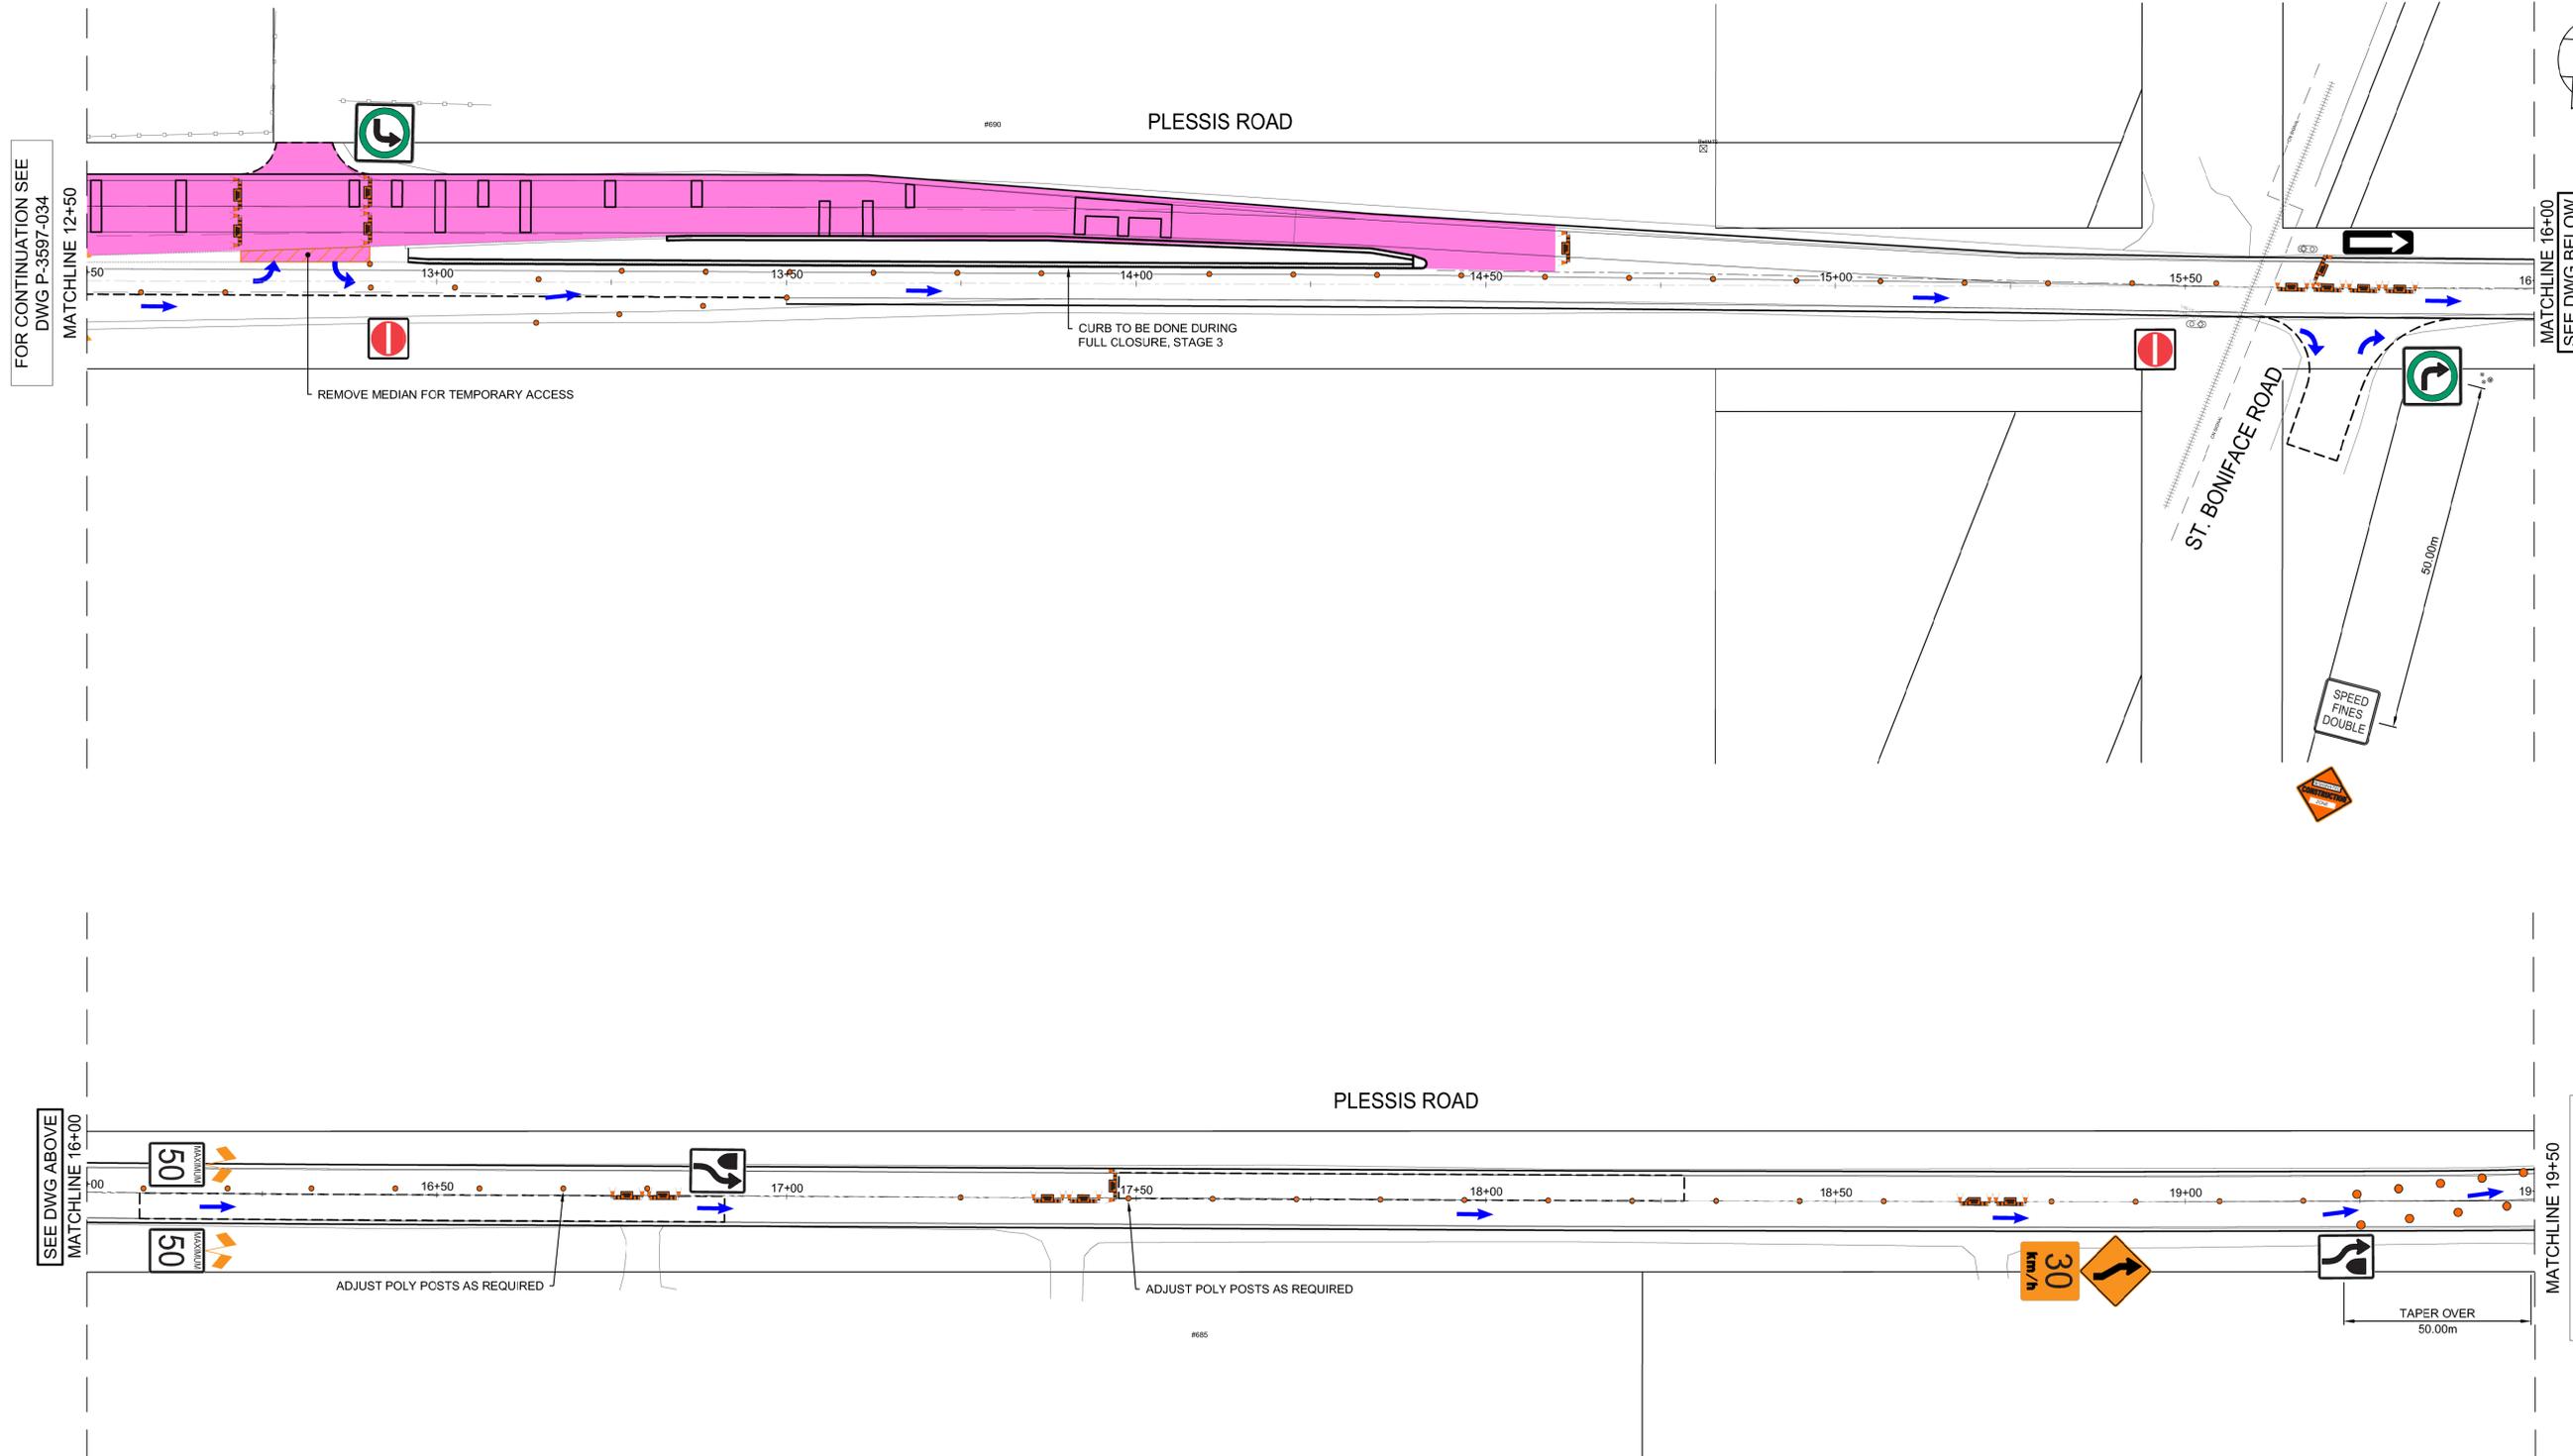

-  STAGE 2 TRAFFIC FLOW ARROW
-  TEMPORARY PAVEMENT
-  WORK AREA STAGE 2

**METRIC**  
 WHOLE NUMBERS INDICATE MILLIMETRES  
 DECIMALIZED NUMBERS INDICATE METRES

**ENGINEERS  
 GEOSCIENTISTS  
 MANITOBA**  
 Certificate of Authorization  
 WSP Canada Inc.  
 No. 5750

**FOR TENDER PURPOSES ONLY**  
**NOT FOR CONSTRUCTION**

**wsp**

CITY DRAWING NUMBER P-3597-35  
 SHEET 35 OF 38

WSP Canada Inc.  
 1600 Buffalo Place  
 Winnipeg, MB R3T 6B8  
 t. 204.477.6650  
 f. 204.474.2864  
 www.wsp.com

**THE CITY OF WINNIPEG**  
 PUBLIC WORKS DEPARTMENT  
 ENGINEERING SERVICES DIVISION

**PLESSIS ROAD PAVEMENT RENEWAL -  
 FERMOR AVENUE TO DUGALD ROAD**  
 PLESSIS ROAD  
 STAGE 2  
 ASPHALT RECONSTRUCTION AND MILL&FILL