

Feb 25, 2026 - 3:19pm
 P:\2024\CA0022618.5512 - Pavement Renewals Dugald & Plessis\02 Drawings\03 Work_Dwg\CA0022618.5512_Plessis Rd_Staging Plan.dwg - tab:P-3597-36


FOR CONTINUATION SEE
 DWG P-3597-035
 MATCHLINE 19+50

MATCHLINE 23+00
 SEE DWG BELOW

SEE DWG ABOVE
 MATCHLINE 23+00

SAME CONFIGURATION
 AS PHASE 1 UP TO
 DUGALD ROAD

-  STAGE 2 TRAFFIC FLOW ARROW
-  TEMPORARY PAVEMENT
-  WORK AREA STAGE 2

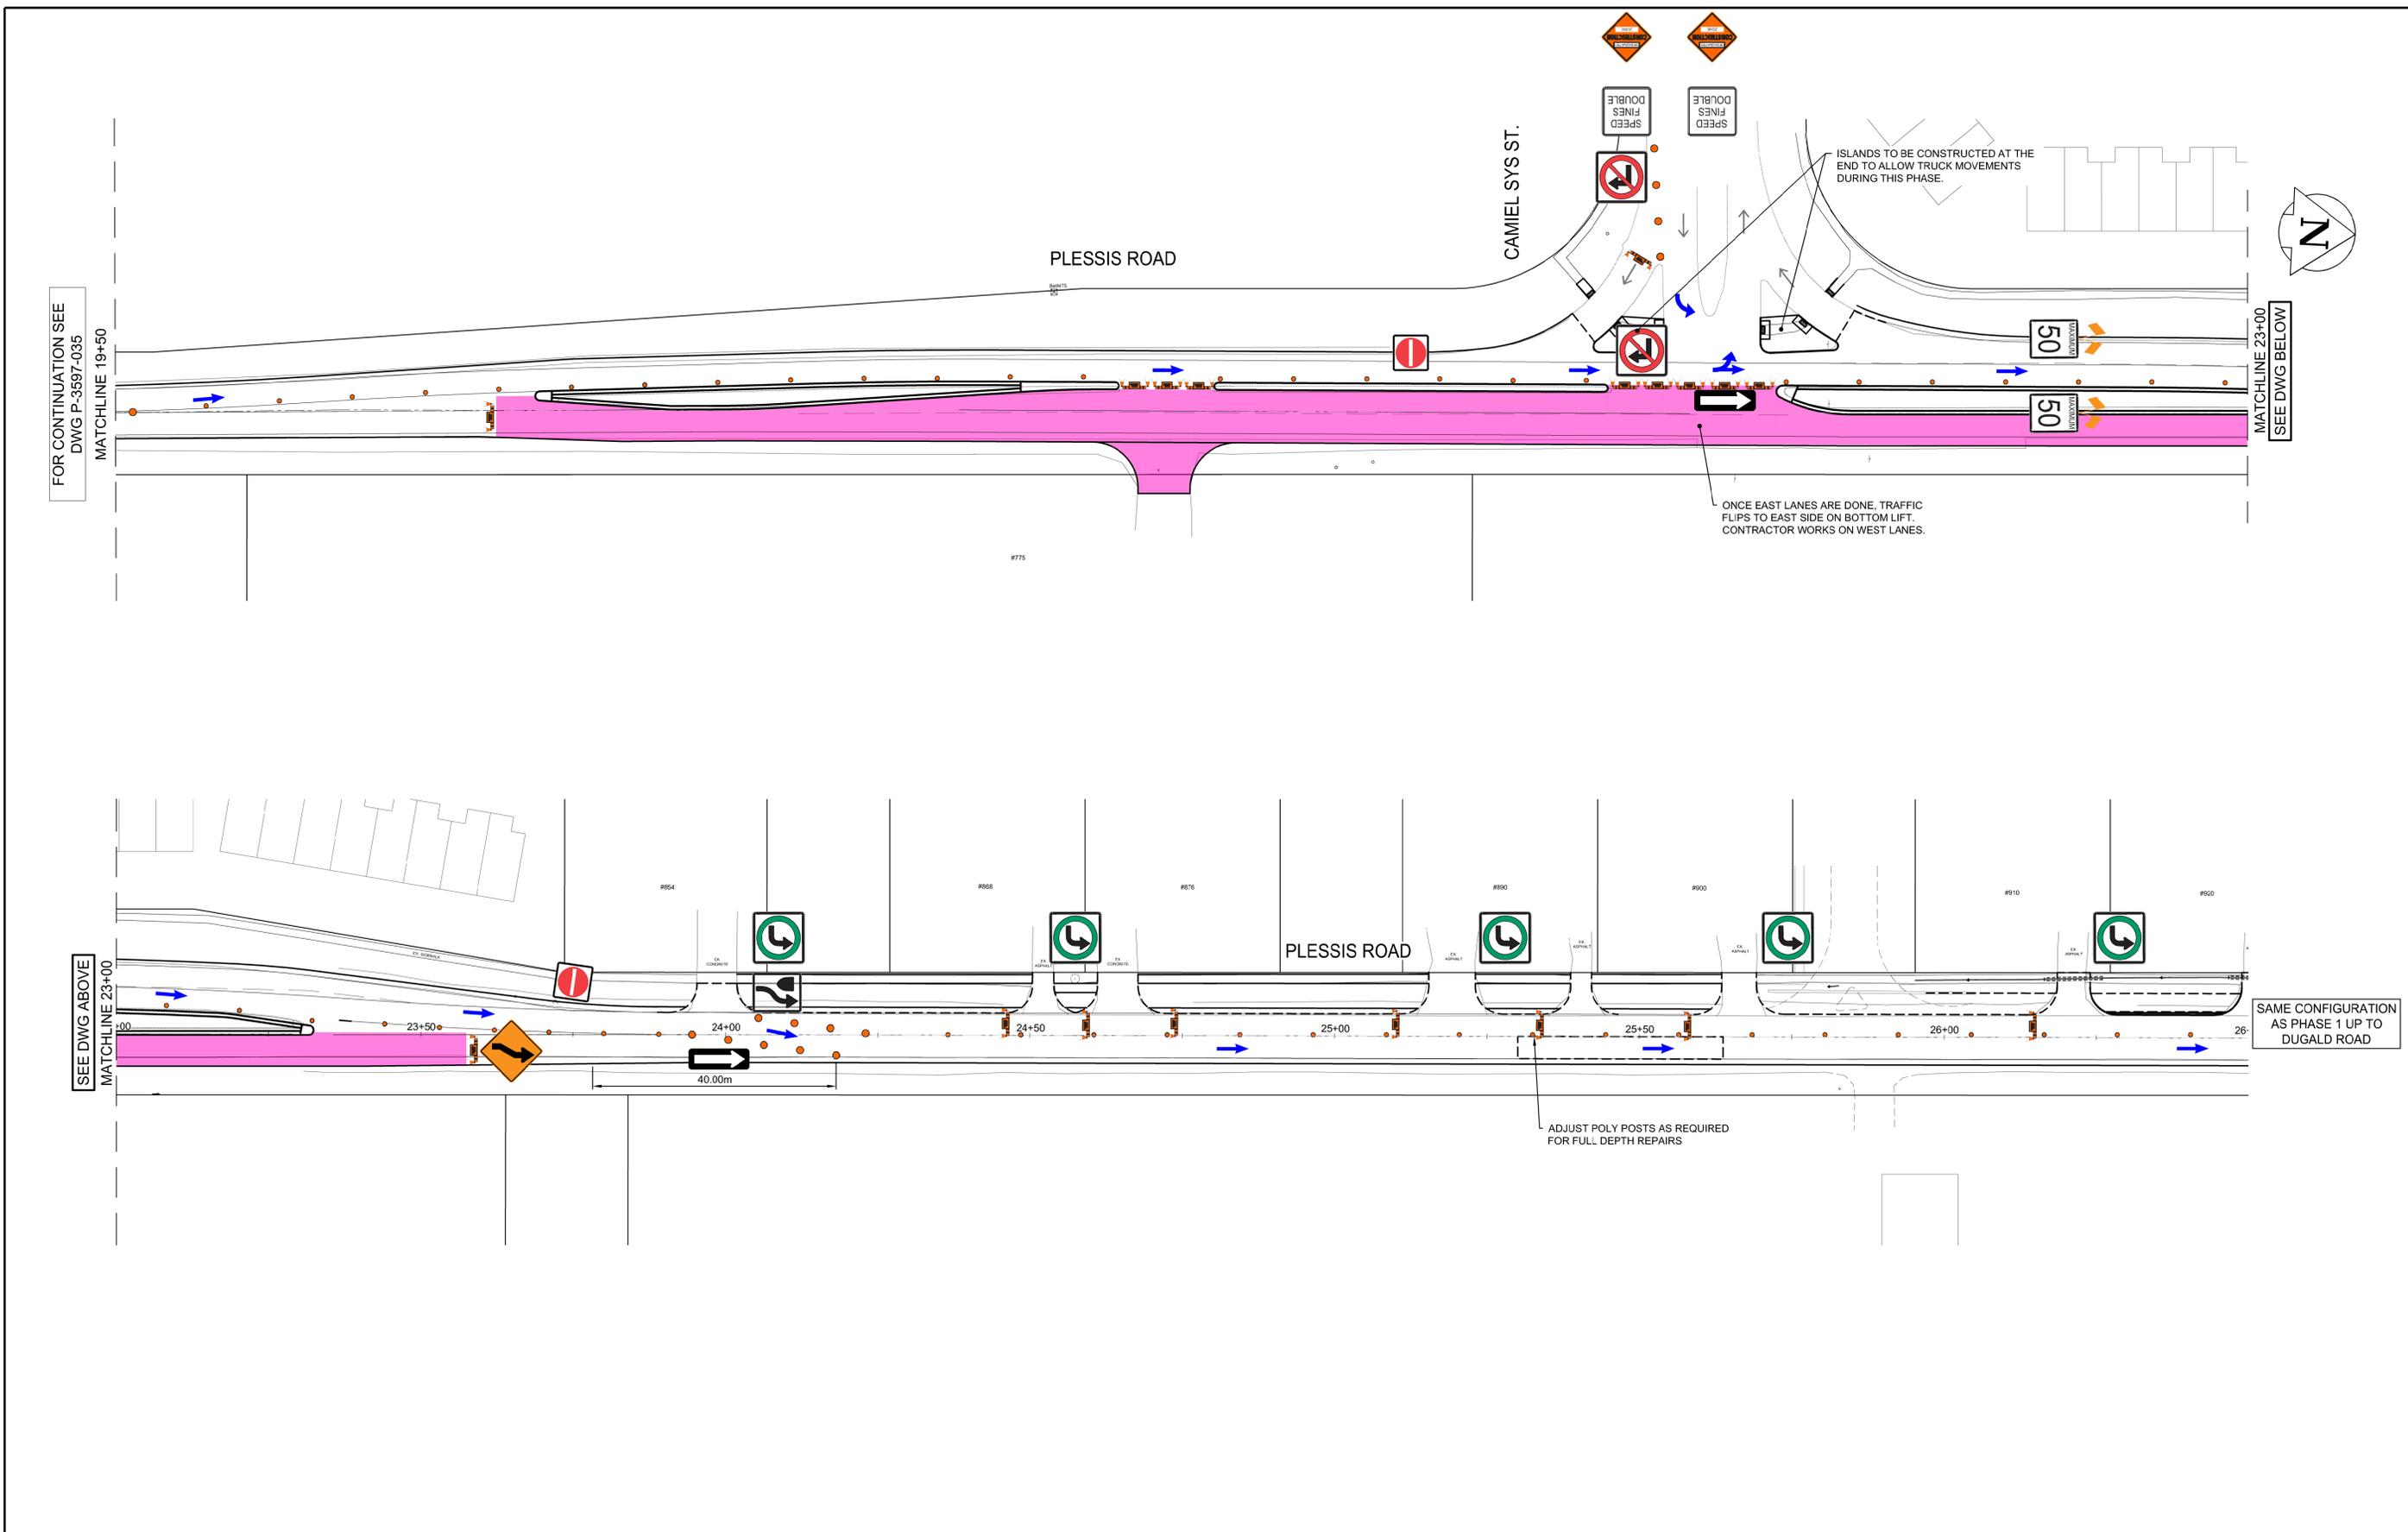

METRIC
 WHOLE NUMBERS INDICATE MILLIMETRES
 DECIMALIZED NUMBERS INDICATE METRES

**ENGINEERS
 GEOSCIENTISTS
 MANITOBA**
 Certificate of Authorization
 WSP Canada Inc.
 No. 5750

FOR TENDER PURPOSES ONLY
NOT FOR CONSTRUCTION

wsp

CITY DRAWING NUMBER P-3597-36
 SHEET 36 OF 38

THE CITY OF WINNIPEG
 PUBLIC WORKS DEPARTMENT
 ENGINEERING SERVICES DIVISION

**PLESSIS ROAD PAVEMENT RENEWAL -
 FERMOR AVENUE TO DUGALD ROAD**
 PLESSIS ROAD
 STAGE 2
 ASPHALT RECONSTRUCTION AND MILL&FILL