
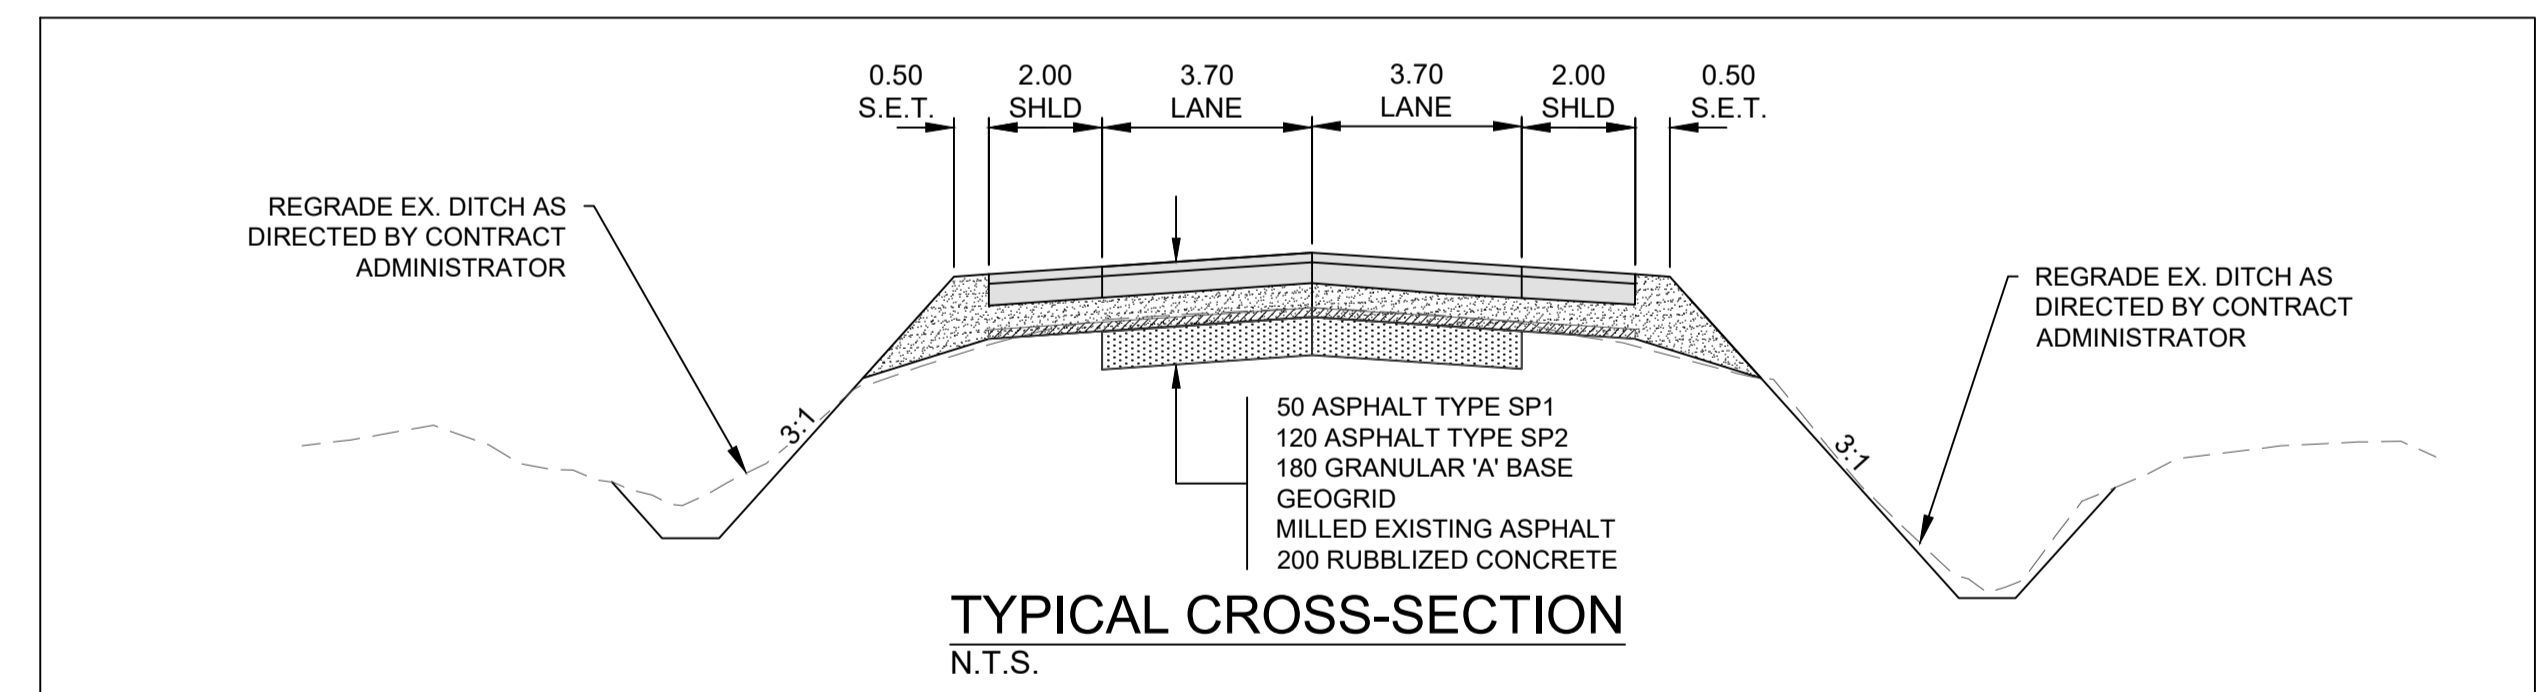
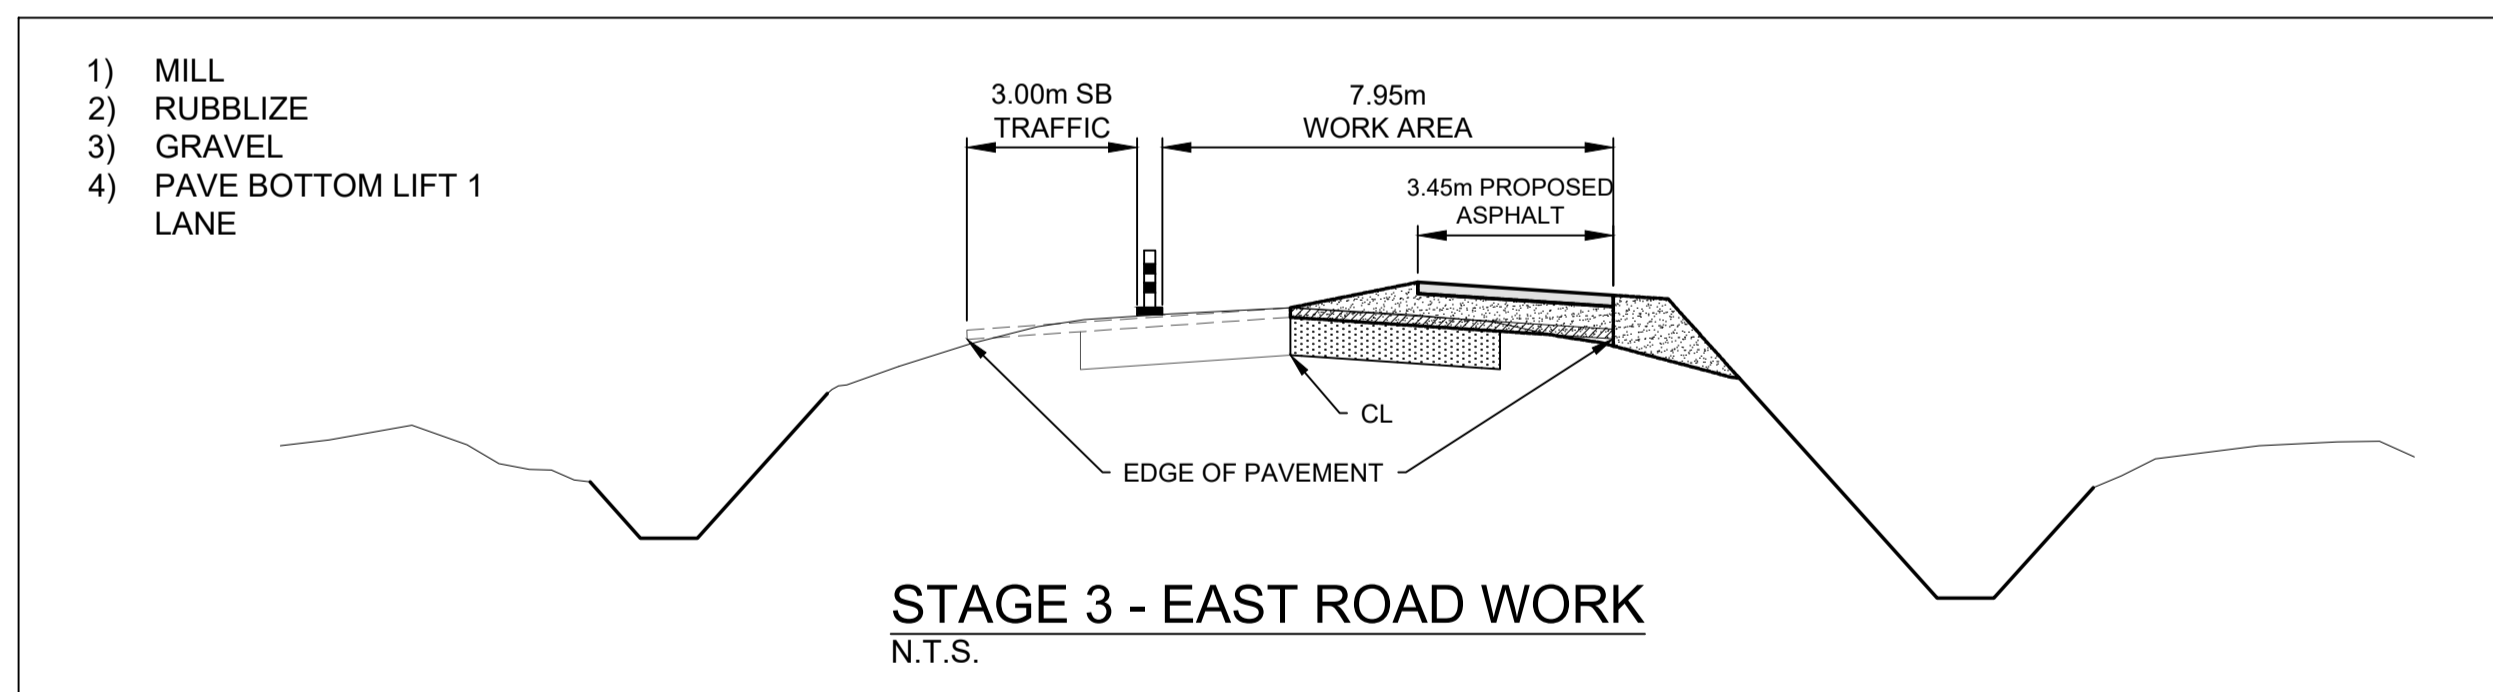
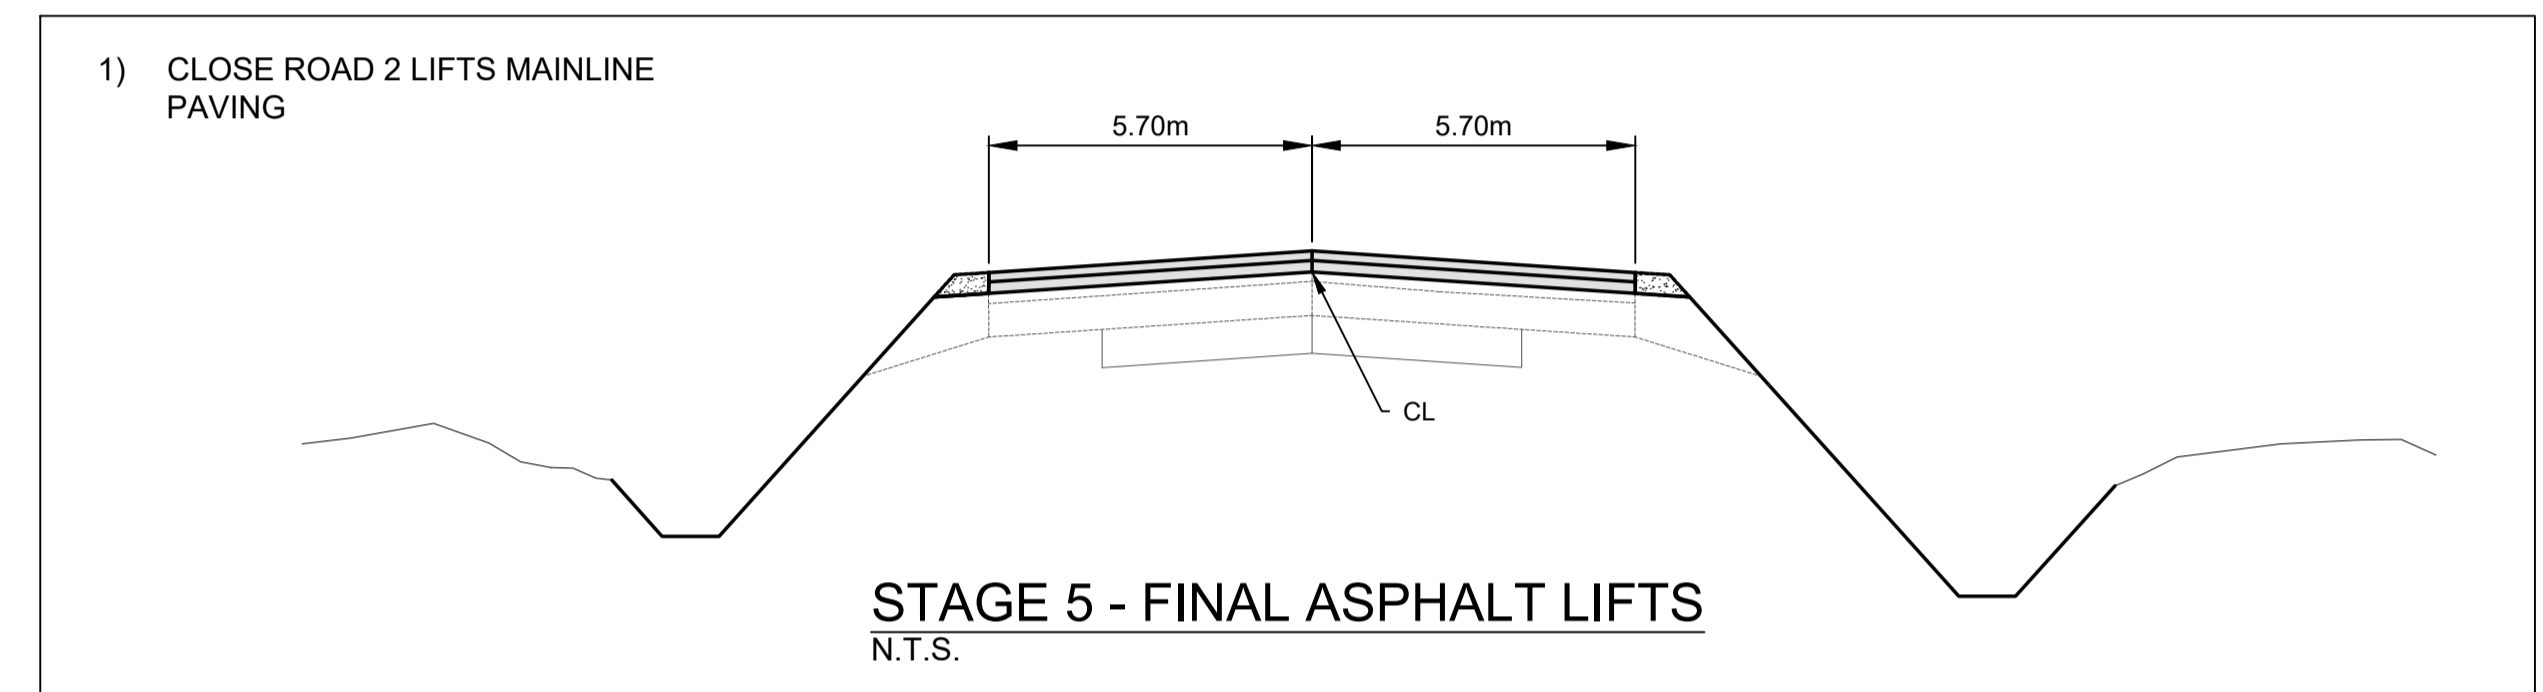
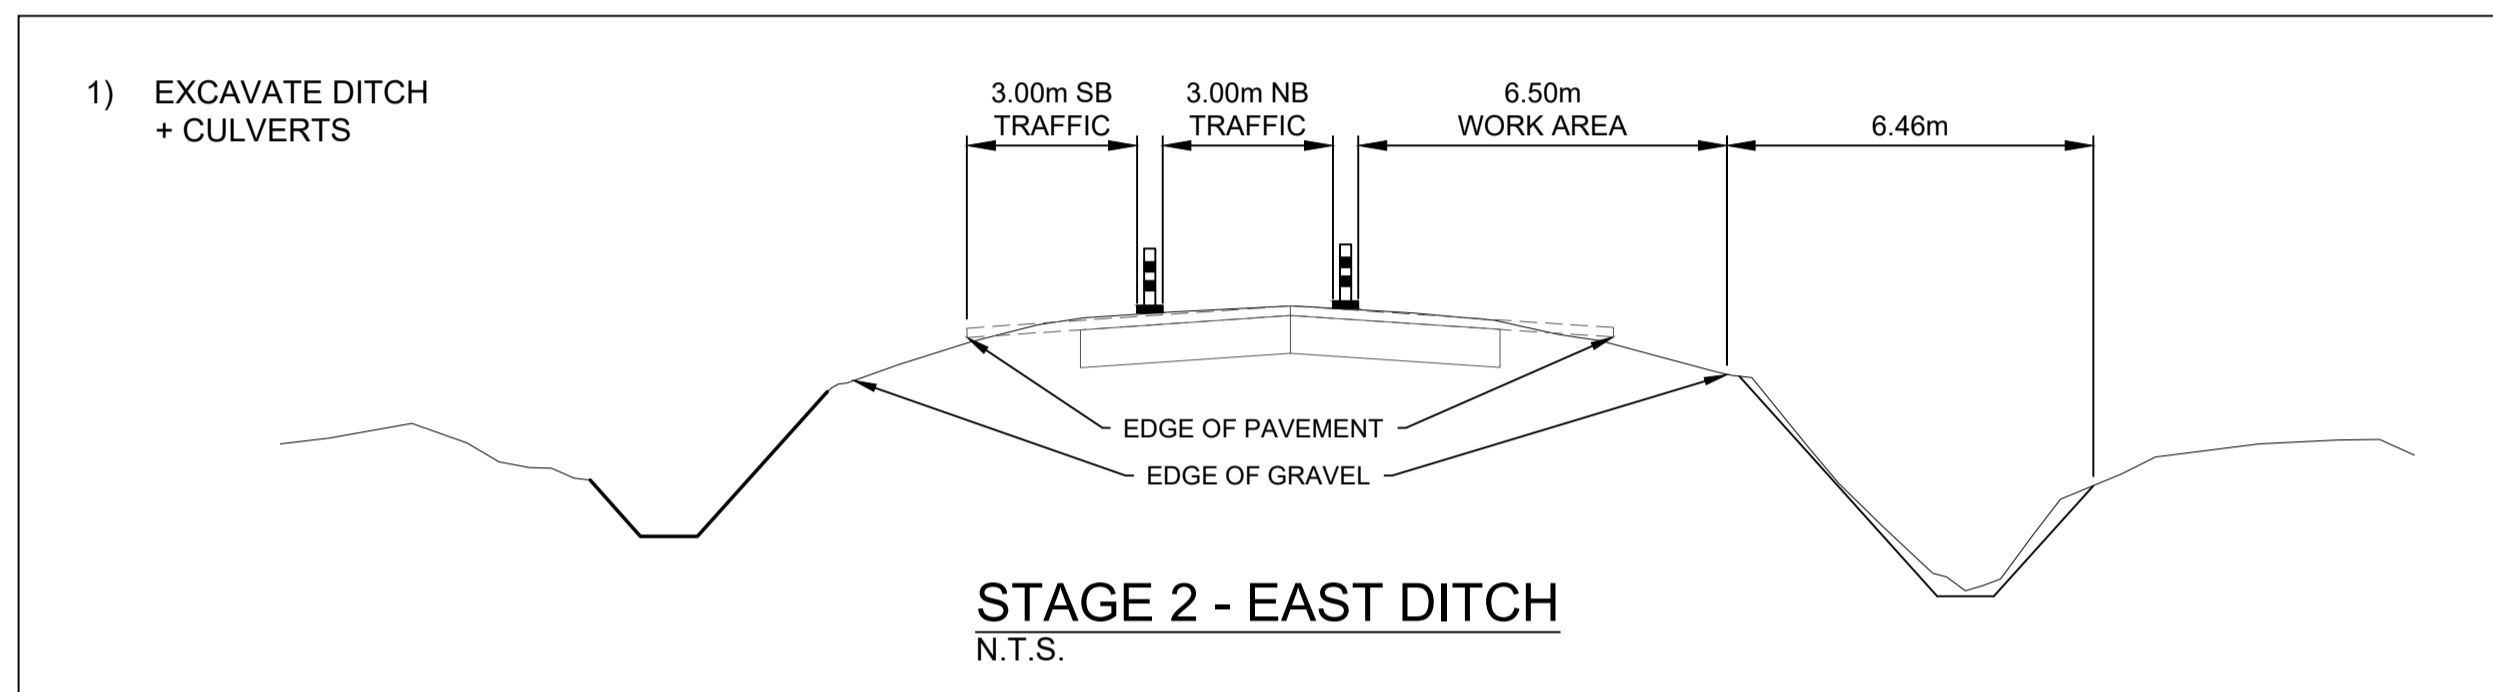
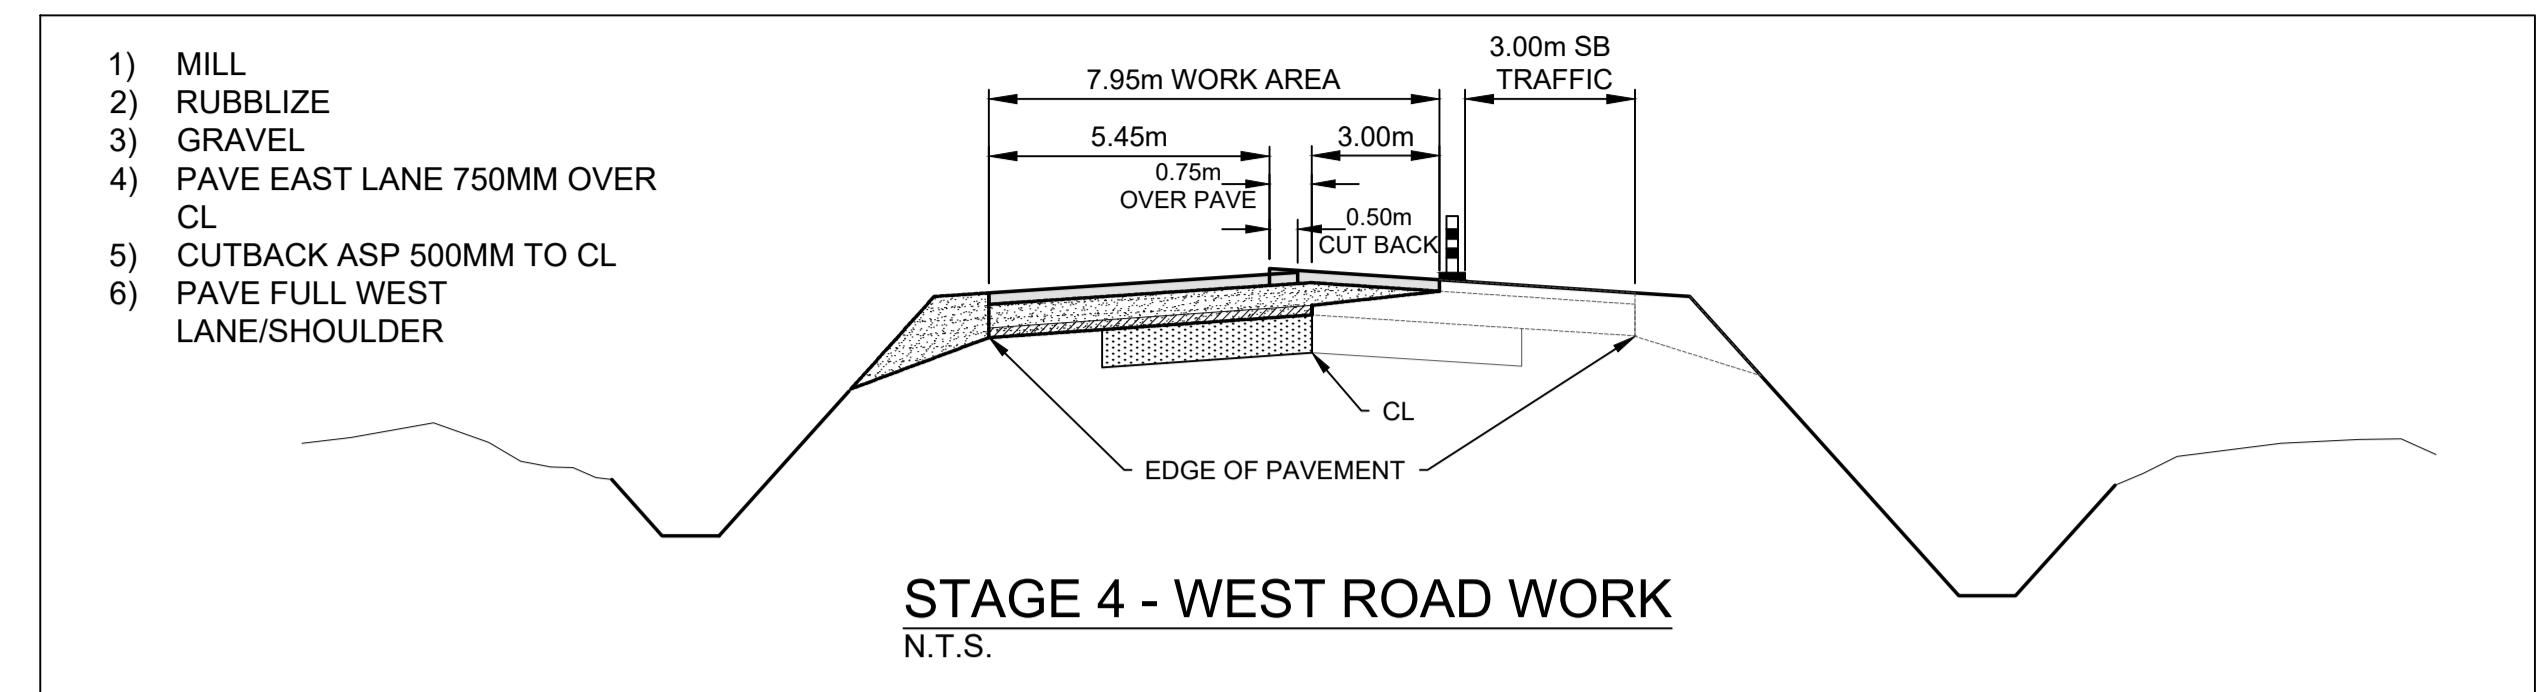


Mar 05, 2026 - 1:38pm
 L:\Projects\2025\02 - Transportation\CA0057241_0340 - 2026 Street Renewals - St. Mary's Road\02 Drawings\03 - Work_Dwg\CA0057241_0340_St Mary's Rd_Traffic Staging_Cross-Section.dwg - tab:69-2026_Drawing_P-3600-15-R0

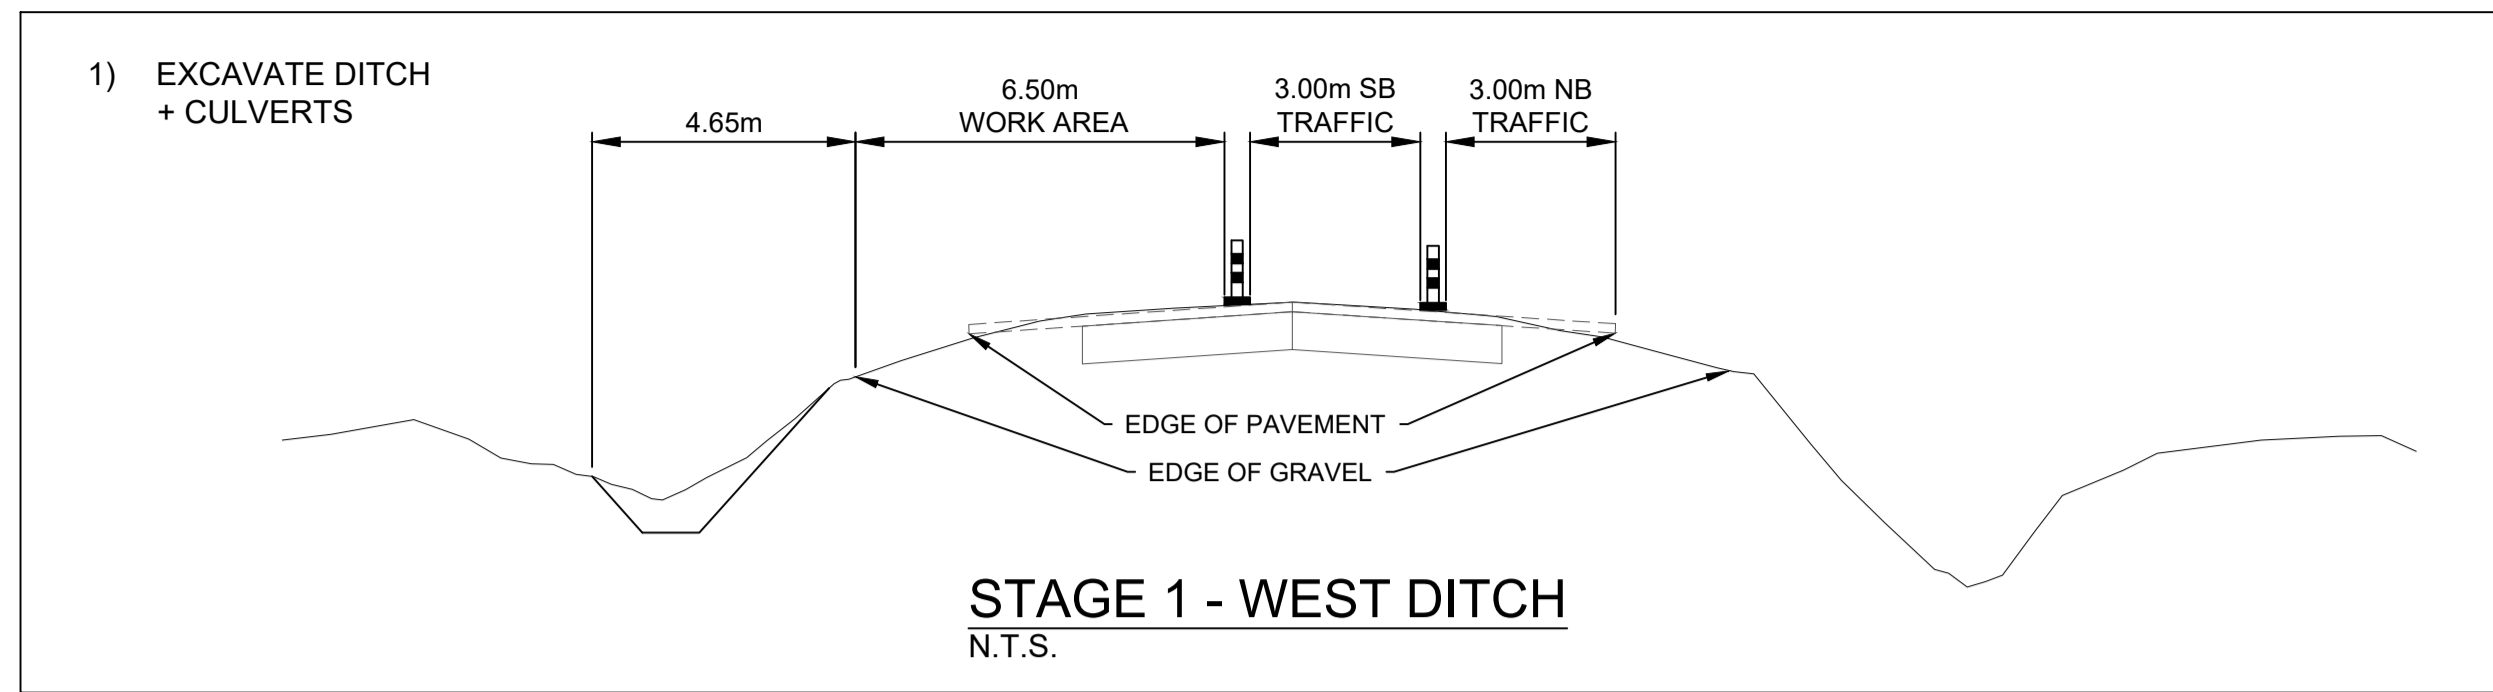

LEGEND

	ASPHALT
	GRAVEL
	MILL
	RUBBLIZE

FOR TENDER PURPOSES ONLY
NOT FOR CONSTRUCTION

METRIC
 WHOLE NUMBERS INDICATE MILLIMETRES
 DECIMALIZED NUMBERS INDICATE METRES

ENGINEERS GEOSCIENTISTS MANITOBA
 Certificate of Authorization
 WSP Canada Inc.
 No. 5750

LOCATIONS APPROVED UNDERGROUND STRUCTURES		G.S.M. ELEV.
SIGNED BY:	DATE	
SUPV U/G STRUCTURES	DATE	
LOCATION OF UNDERGROUND STRUCTURES AS SHOWN ARE BASED ON THE BEST INFORMATION AVAILABLE BUT NO GUARANTEE IS GIVEN THAT ALL EXISTING UTILITIES ARE SHOWN OR THAT THE GIVEN LOCATIONS ARE EXACT CONFIRMATION OF EXISTENCE AND EXACT LOCATION OF ALL SERVICES. MUST BE OBTAINED FROM THE INDIVIDUAL UTILITIES BEFORE PROCEEDING		
NO.	ISSUED FOR TENDER	03/06/2026 S.S.
NO.	REVISIONS	DATE BY

wsp

WSP Canada Inc.
 1600 Buffalo Place
 Winnipeg, MB R3T 6B8
 t. 204.477.6650
 f. 204.474.2864
 www.wsp.com

DESIGNED BY	E.L.	CHECKED BY	S.S.
DRAWN BY	G.Z.	APPROVED BY	S.S.
HOR. SCALE	1:500	RELEASED FOR CONSTRUCTION	
VERTICAL	1:20		
DATE	DECEMBER 2025	DATE	

THE CITY OF WINNIPEG
 PUBLIC WORKS DEPARTMENT
 ENGINEERING SERVICES DIVISION

ST. MARY'S ROAD
 CROSS-SECTIONS AND DETAILS

CONCRETE RUBBLIZATION

CITY DRAWING NUMBER: P-3600-15
 SHEET OF: 15 OF 17
 TENDER NO.: 69-2026

CONSULTANT ACAD DWG. NO.: CA0057241.0340-15