






- NOTES:**
1. ALL ITEMS SHOWN BOLD DASHED LINES INDICATE ITEMS TO BE DEMOLISHED. SOLID AND GREY LINES INDICATE EXISTING TO REMAIN.
 2. REMOVE AND DISPOSE ALL DEMOLISHED MATERIAL AT APPROVED DISPOSAL SITE.

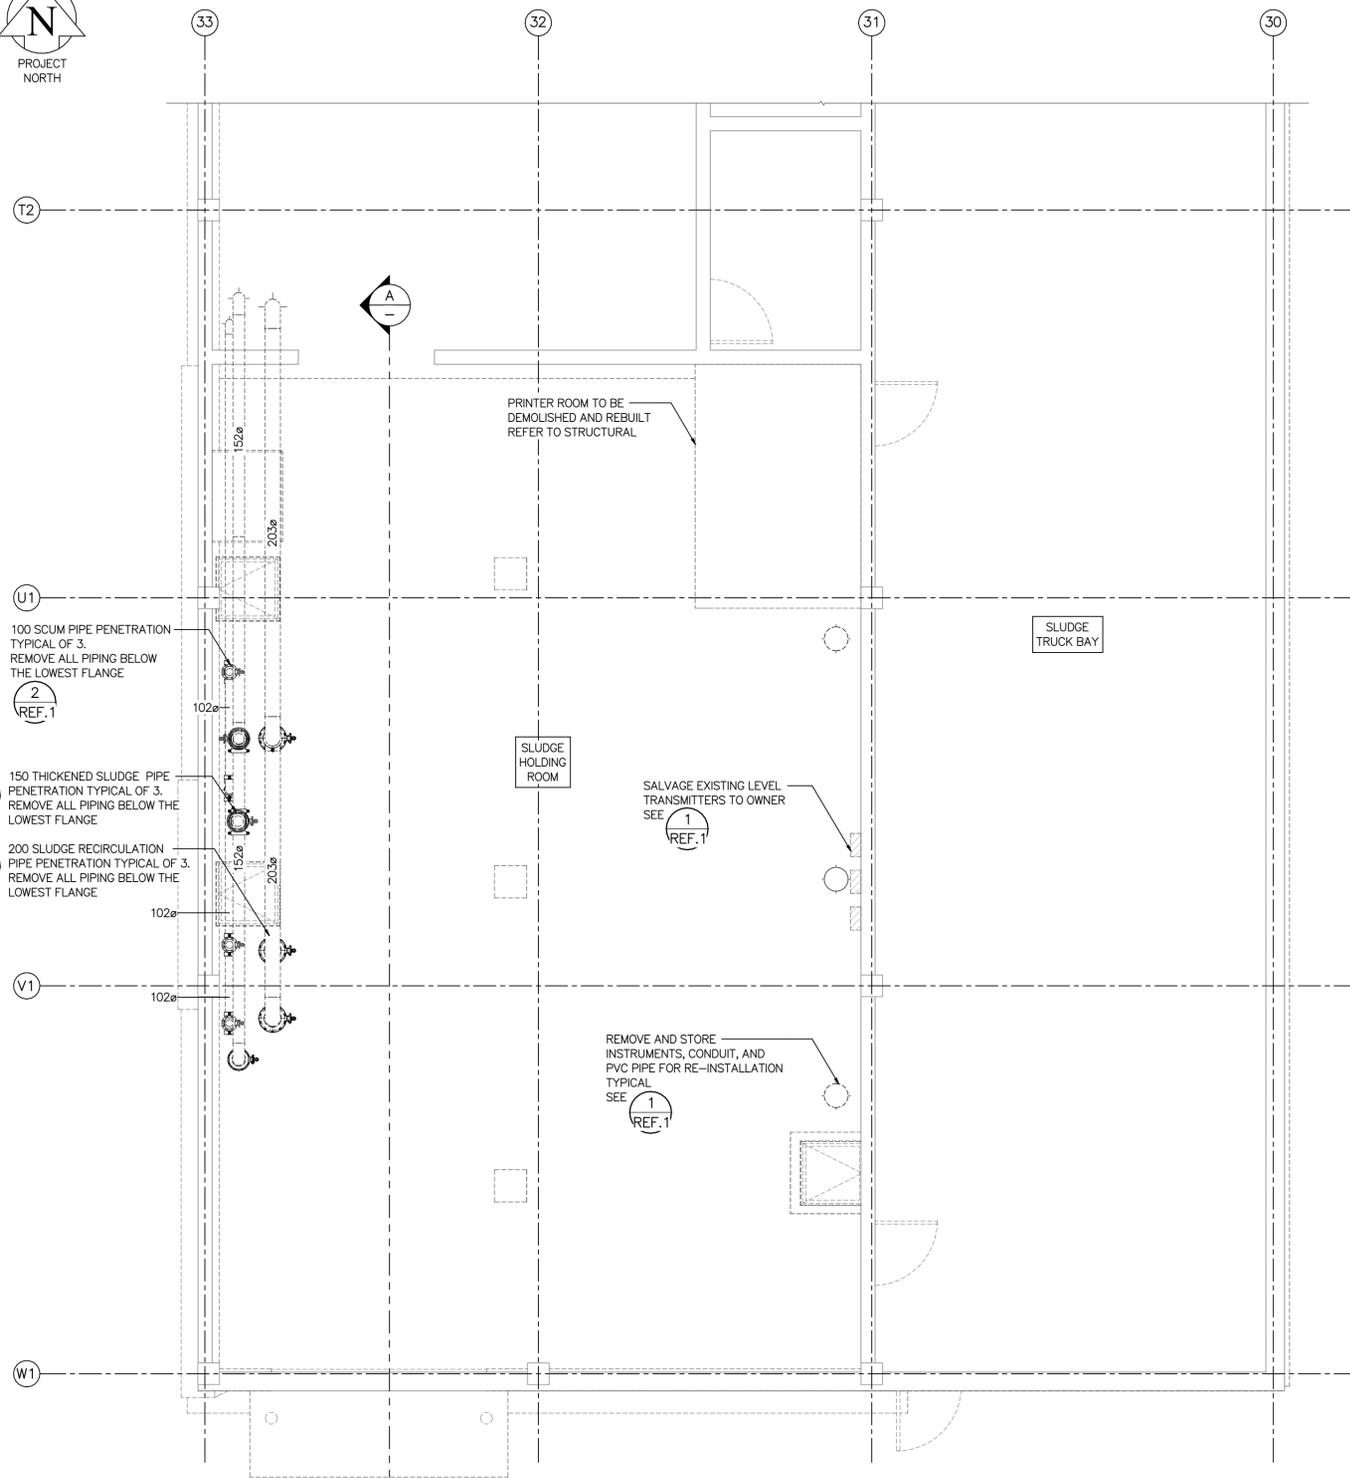

MAIN LEVEL – DEMOLITION PLAN (EL. 233.476m)
SCALE: 1 : 50

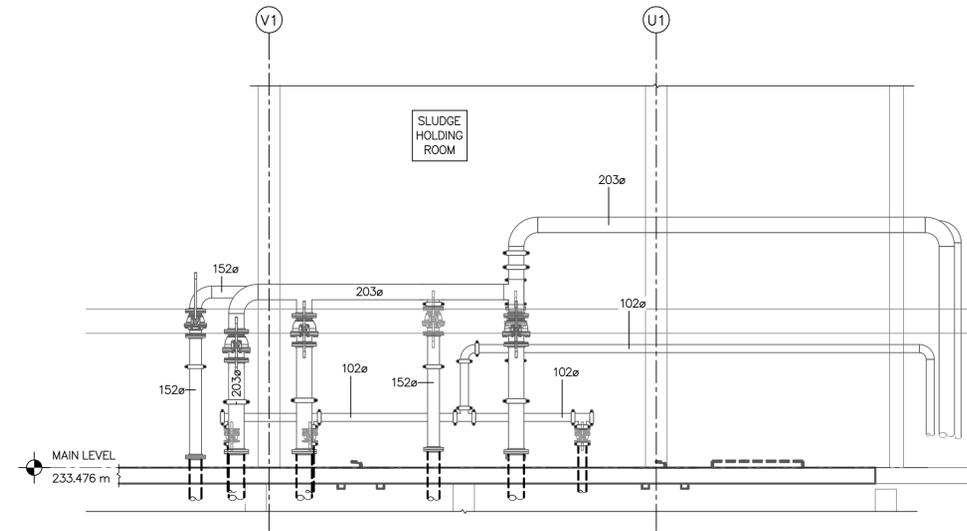


A SECTION – DEMOLITION
SCALE: 1 : 50

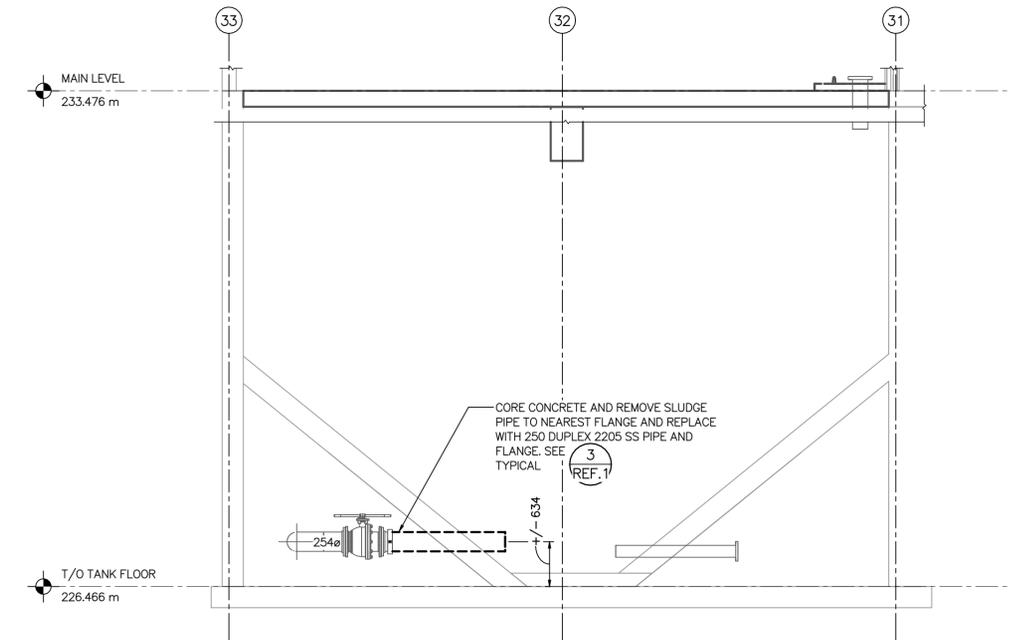

B SECTION – DEMOLITION
SCALE: 1 : 50

M:\N-Dat\04\00 City of Winnipeg\010 - WWPCC SEWPCC Sludge Holding Tank Rehabilitation\AutoDesk\Revit\8400-10-00_South Bldg_Proc_V24.rvt

9		
8		
7		
6		
5		
4		
3		
2		
1	1-0102-PDTL-0001	PROCESS – DETAILS
NO.	DRAWING NUMBER	REFERENCE DRAWINGS TITLE

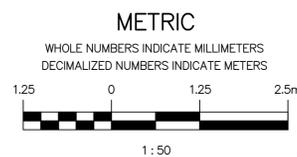

**ENGINEERS
GEOSCIENTISTS
MANITOBA**

Certificate of Authorization
MPE Engineering Ltd.
No. 5643 Date: 2026-01-13

00	ISSUED FOR CONSTRUCTION, TENDER NUMBER: 7-2026	2026-01-13	BRB	BRB
NO.	REVISIONS	DATE	DESIGN	CHECK

MPE
a division of Englobe

DESIGNED BY: B. BAKER
CHECKED BY: B. BAKER

DRAWN BY: J. BALVERDE
APPROVED BY: B. BAKER

SCALE: 1 : 50
RELEASED FOR CONSTRUCTION

DATE: 2026-01-13
BY: B. BAKER

CONSULTANT NO.: 8400-010-00

ENGINEER'S SEAL

2026-01-13

REV 00

THE CITY OF WINNIPEG
WATER AND WASTE DEPARTMENT

SOUTH END SEWAGE TREATMENT PLANT (SEWPCC)
SEWPCC SLUDGE HOLDING TANKS REFURBISHMENT
AREA D – FERMENTERS/SLUDGE THICKENERS
PROCESS
DEMOLITION – PLAN AND SECTIONS

CITY DRAWING NUMBER: 1-0102-PGAD-DD52

SHEET: 00
REV: 00
SIZE: A1