



M:\N-Draft\84\00_City of Winnipeg\010 - WWPCC Sewer Sludge Holding Tank Rehabilitation\AutoDesk\Revit\8400-10-00_South Bldg_Struct_V24.rvt

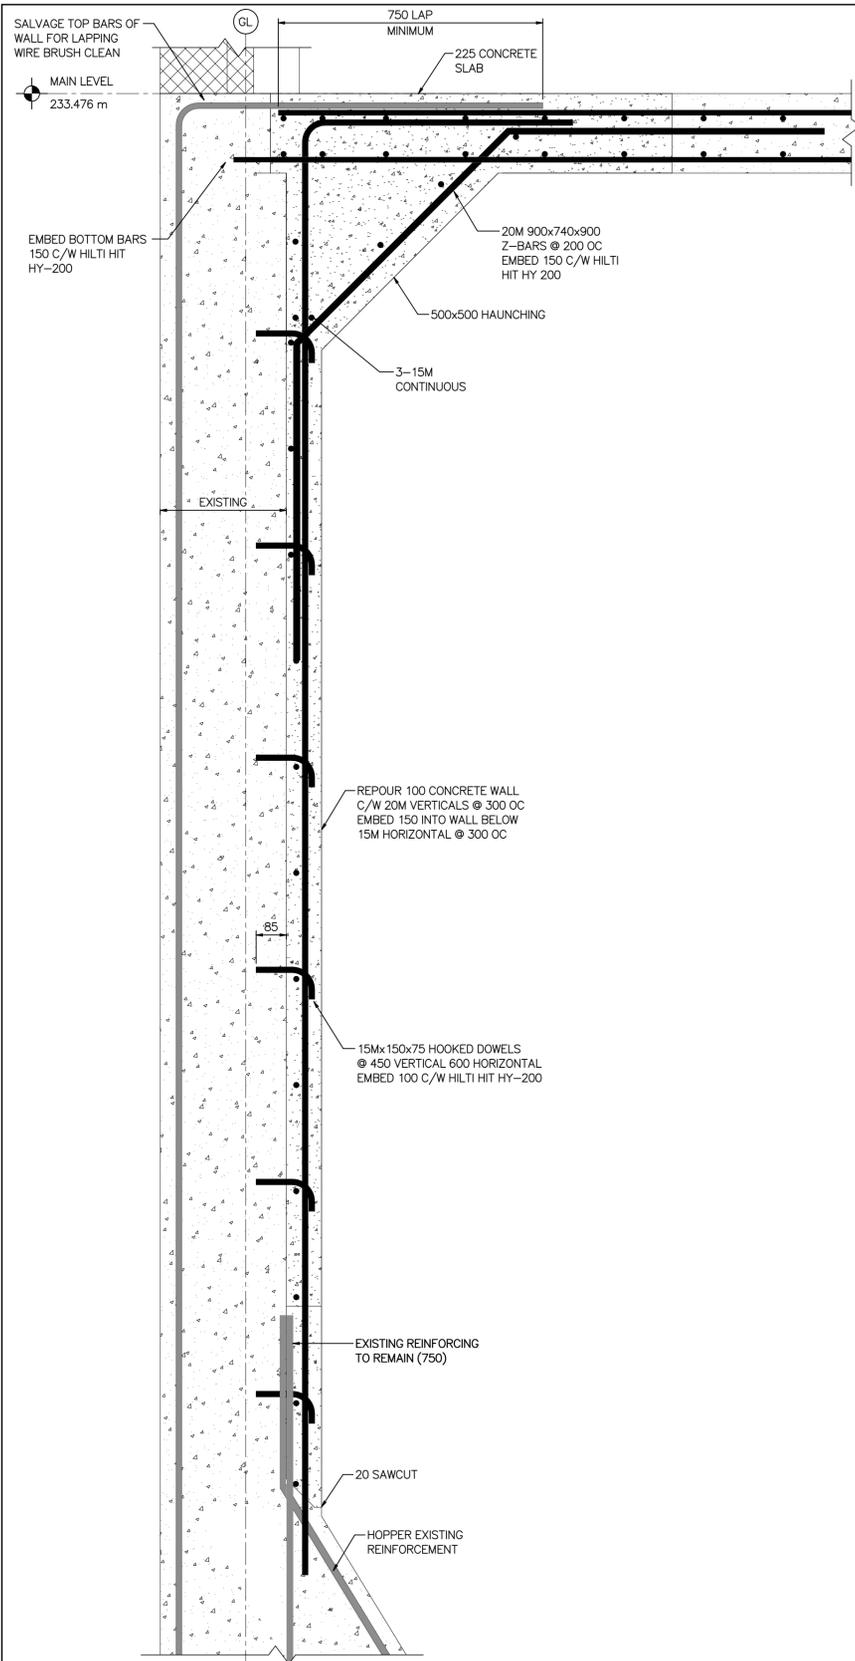


450 EXTERIOR WALL

1 **DETAIL**
REF. 1 SCALE: 1:10

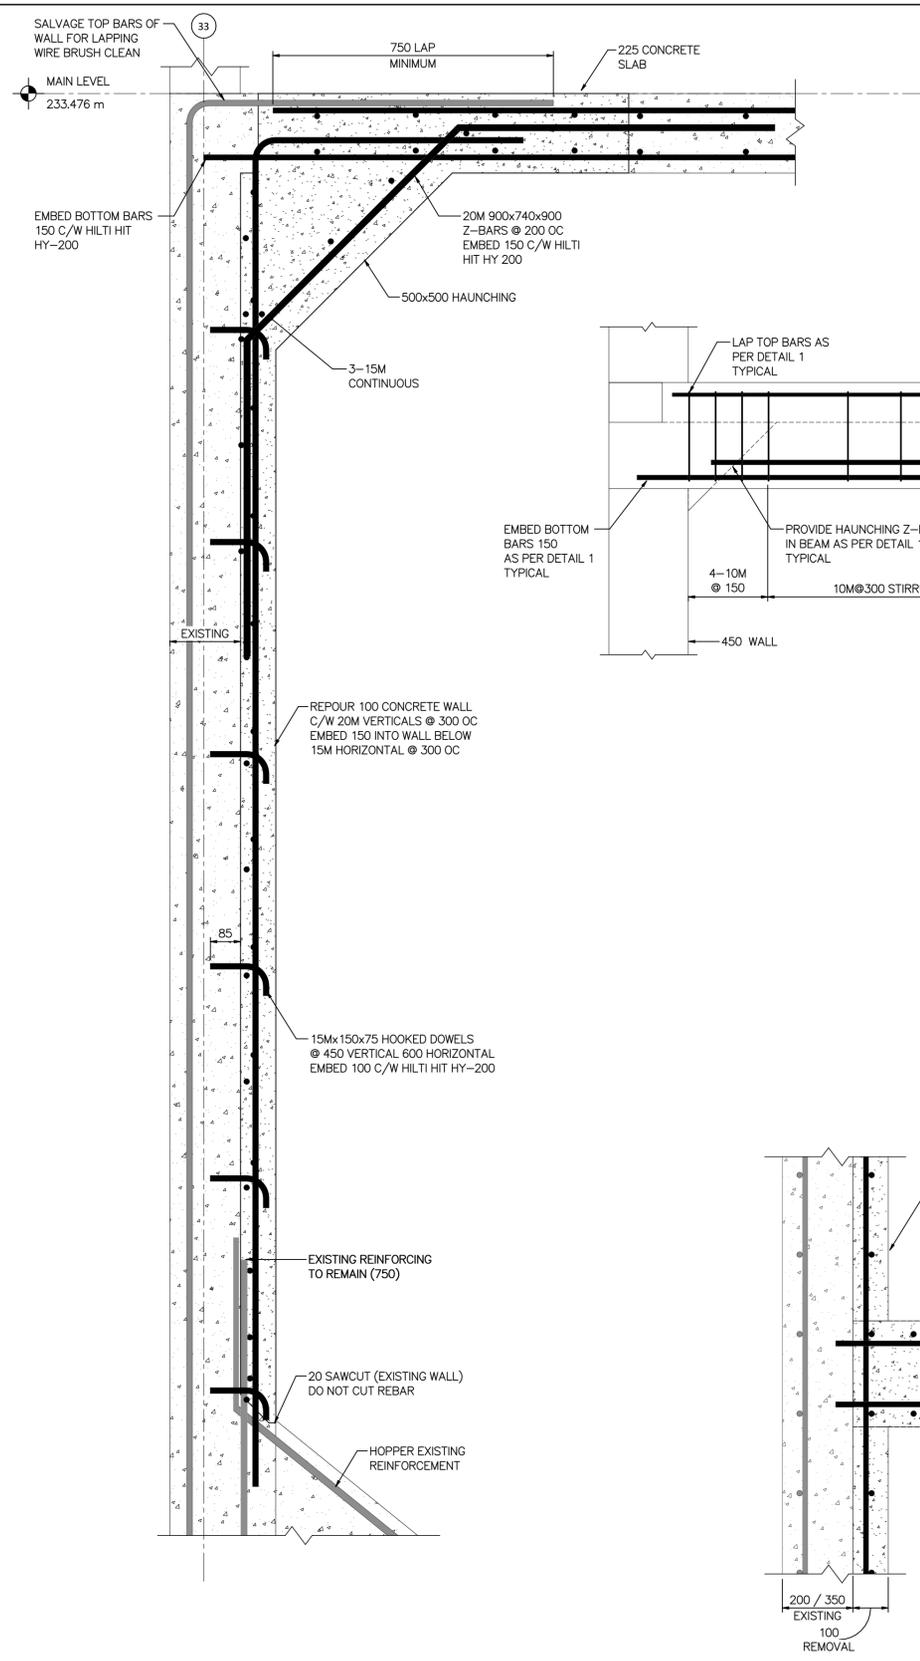


300 EXTERIOR WALL

2 **DETAIL**
REF. 1 SCALE: 1:10

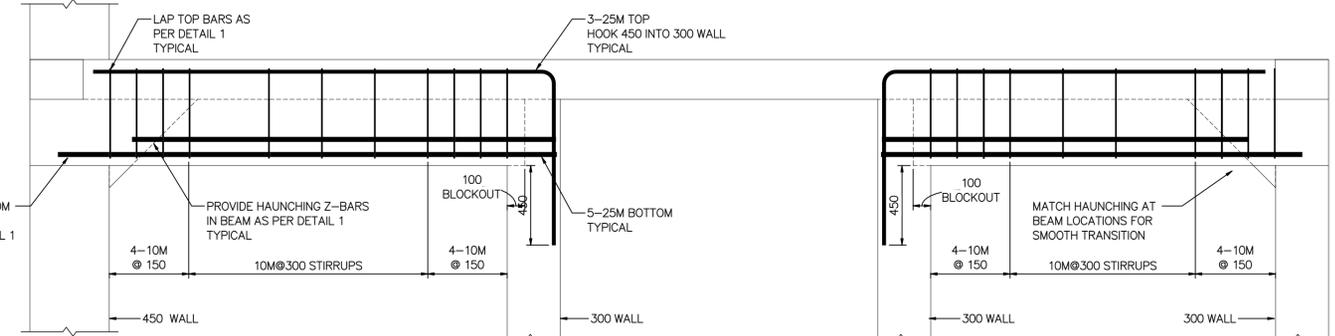


450x750 CONCRETE BEAM ELEVATION

SCALE: 1:20

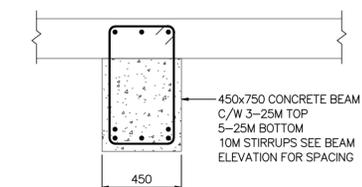


450x750 CONCRETE BEAM SECTION

SCALE: 1:20

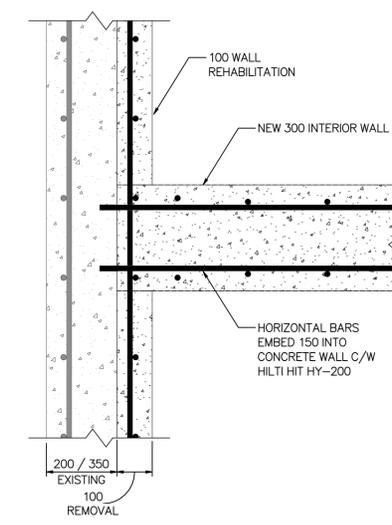

WALL TO WALL


3 **DETAIL**
REF. 2 SCALE: 1:10

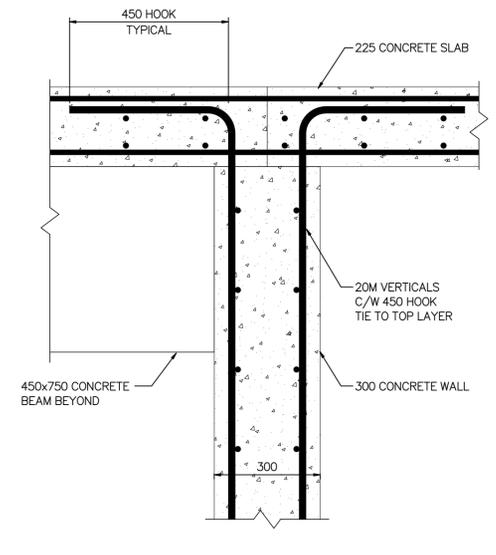

WALL TO TOP OF SLAB

4 **DETAIL**
REF. 1 SCALE: 1:10

9		
8		
7		
6		
5		
4		
3		
2	1-0102-SGAD-D009	STRUCTURAL PLANS - NEW WORK - PLANS
1	1-0102-SGAD-D010	STRUCTURAL - NEW WORK - SECTIONS
NO.	DRAWING NUMBER	REFERENCE DRAWINGS TITLE

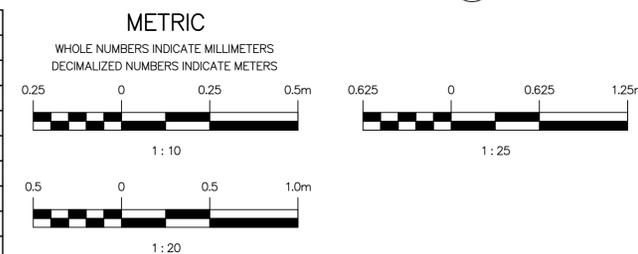

00	ISSUED FOR CONSTRUCTION, TENDER NUMBER: 7-2026	26-01-13	BMA	MLB
NO.	REVISIONS	DATE	DESIGN	CHECK

MPE
a division of Englobe

DESIGNED BY: B. ANDERSON
DRAWN BY: C. HURD
SCALE: As indicated
DATE: 2026-01-13
CONSULTANT NO.: 8400-010-00

CHECKED BY: M. BAKER
APPROVED BY: M. BAKER
RELEASED FOR CONSTRUCTION BY: M. BAKER
DATE: _____

ENGINEER'S SEAL

M.J. BAKER
Member 43540
REGISTERED PROFESSIONAL ENGINEER

2026-01-13

REV 00

THE CITY OF WINNIPEG
WATER AND WASTE DEPARTMENT

SOUTH END SEWAGE TREATMENT PLANT (SEWPCC)
SEWPCC SLUDGE HOLDING TANKS REFURBISHMENT
AREA D - FERMENTERS/SLUDGE THICKENERS
STRUCTURAL
NEW WORK - DETAILS

CITY DRAWING NUMBER: **1-0102-SDTL-D004**

SHEET: **00** REV: **00** SIZE: **A1**