




TYPICAL ROUND OPENING REINFORCING

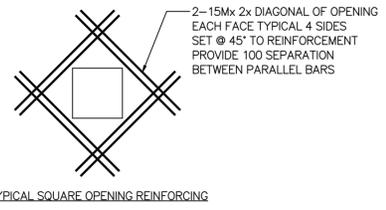


TYPICAL SQUARE OPENING REINFORCING

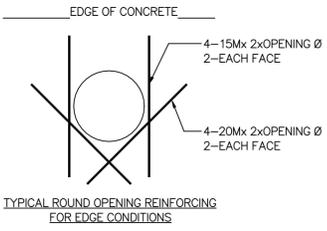

TYPICAL ROUND OPENING REINFORCING FOR EDGE CONDITIONS

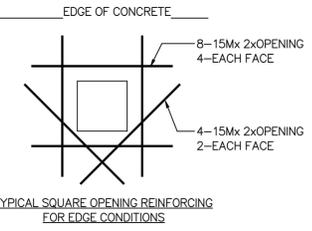


TYPICAL SQUARE OPENING REINFORCING FOR EDGE CONDITIONS

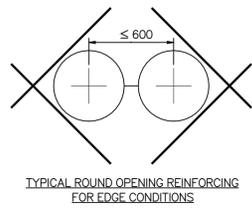


TYPICAL ROUND OPENING REINFORCING FOR EDGE CONDITIONS


TYPICAL OPENING REINFORCING
SCALE: 1:25

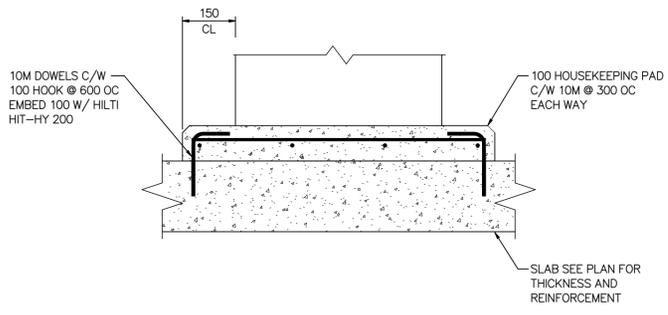

TYPICAL HOUSEKEEPING PAD
SCALE: 1:10

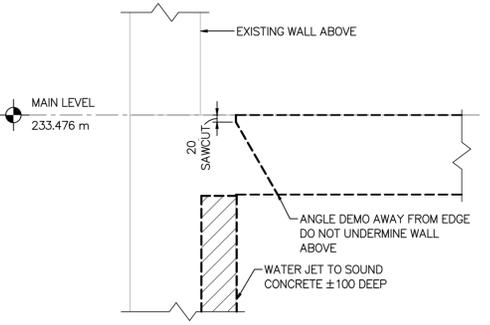


TYPICAL SLAB DEMO SAWCUT DETAIL
SCALE: 1:10

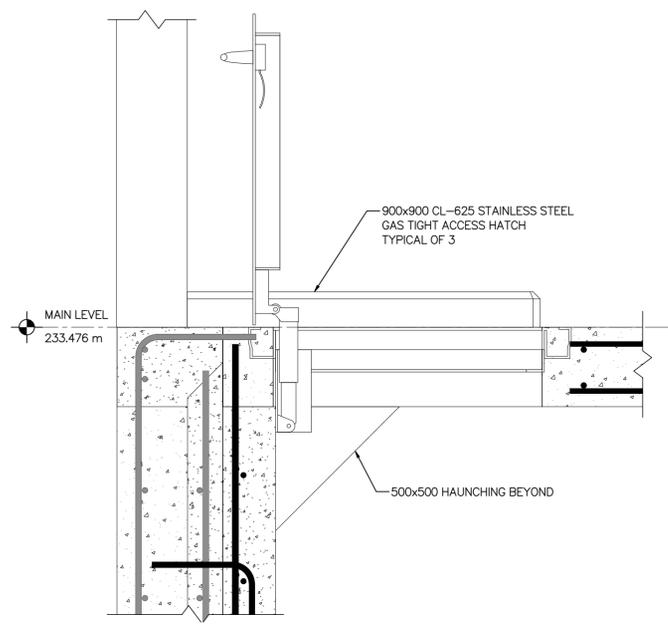

TYPICAL HATCH DETAIL
SCALE: 1:10

M:\N-Datoc\84\00 City of Winnipeg\010 - WWPCC SEWPCC Sludge Holding Tank Rehabilitation\AutoDesk\Revit\8400-10-00_South Bldg_Struct_Y24.rvt

9		
8		
7		
6		
5		
4		
3		
2		
1		
NO.	DRAWING NUMBER	REFERENCE DRAWINGS TITLE

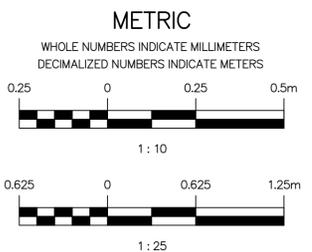

00	ISSUED FOR CONSTRUCTION, TENDER NUMBER: 7-2026	26-01-13	BMA	MMB
NO.	REVISIONS	DATE	DESIGN	CHECK

MPE
a division of Englobe

DESIGNED BY: B. ANDERSON
CHECKED BY: M. BAKER

DRAWN BY: C. HURD
APPROVED BY: M. BAKER

SCALE: As indicated
RELEASED FOR CONSTRUCTION

DATE: 2026-01-13
DATE:

CONSULTANT NO.: 8400-010-00

ENGINEER'S SEAL

M.J. BAKER
Member 43540
REGISTERED PROFESSIONAL ENGINEER

2026-01-13

REV 00

THE CITY OF WINNIPEG
WATER AND WASTE DEPARTMENT

SOUTH END SEWAGE TREATMENT PLANT (SEWPCC)
SEWPCC SLUDGE HOLDING TANKS REFURBISHMENT
AREA D - FERMENTERS/SLUDGE THICKENERS
STRUCTURAL
NEW WORK - TYPICAL DETAILS

CITY DRAWING NUMBER: 1-0102-SDTL-D005

SHEET: 00
REV: 00
SIZE: A1