



**REMOVABLE STAINLESS STEEL BUCKET DETAIL**  
SCALE: 1:10

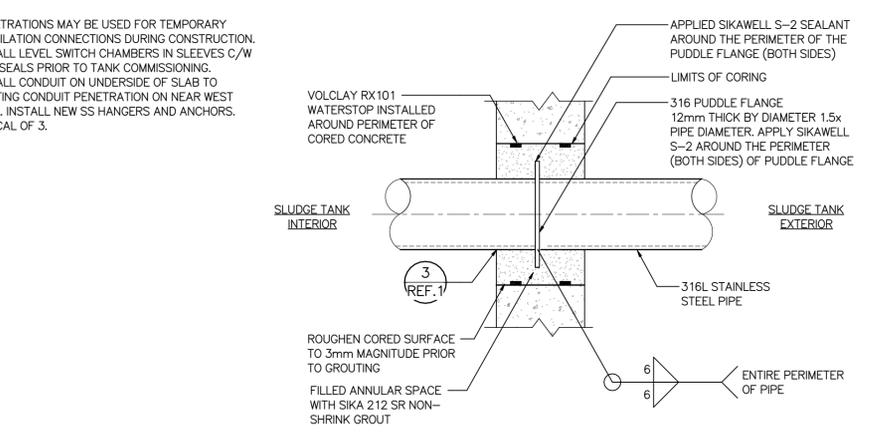

**TYPICAL VERTICAL WALL PENETRATION DETAIL**  
SCALE: 1:10

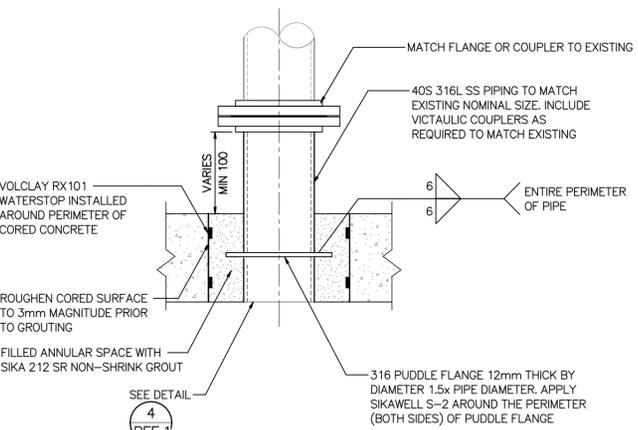

**TYPICAL SLAB PIPE PENETRATION**  
SCALE: 1:10

**MAIN FLOOR – DEMOLITION PLAN (241.350m)**  
SCALE: 1:50

**MAIN FLOOR – NEW WORK PLAN (241.350m)**  
SCALE: 1:50


**SECTION – DEMOLITION**  
SCALE: 1:25

**SECTION – NEW WORK**  
SCALE: 1:25

**SECTION – NEW WORK**  
SCALE: 1:25

M:\N-Draft\04\00 City of Winnipeg\010 - WEWPCC SEMPCC Sludge Holding Tank Rehabilitation\AutoDesk\Revit\B400-10-00\_West\_Bldg\_Mech\_V24.rvt

9		
8		
7		
6		
5		
4		
3		
2		
1	1-0103-PGAD-H002	PROCESS – SLUDGE TRUCK BAY AND SLUDGE HOLDING TANKS – SECTIONS AND DETAILS
NO.	DRAWING NUMBER	REFERENCE DRAWINGS TITLE

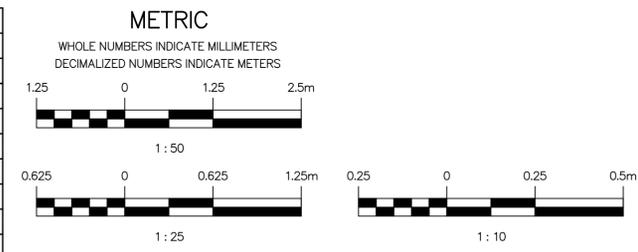


**ENGINEERS GEOSCIENTISTS MANITOBA**  
Certificate of Authorization  
MPE Engineering Ltd.  
No. 5643 Date: 2026-01-13

00	ISSUED FOR CONSTRUCTION, TENDER NUMBER: 7-2026	2026-01-13	BRB	BRB
NO.	REVISIONS	DATE	DESIGN	CHECK

**MPE**  
a division of Englobe

DESIGNED BY: B. BAKER  
DRAWN BY: J. BALVERDE  
SCALE: As indicated  
DATE: 2026-01-13  
CONSULTANT NO: 8400-010-00

CHECKED BY: B. BAKER  
APPROVED BY: B. BAKER  
RELEASED FOR CONSTRUCTION BY:  
DATE:

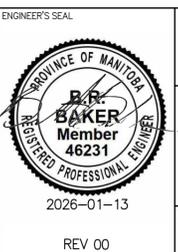

**THE CITY OF WINNIPEG**  
WATER AND WASTE DEPARTMENT

WEST END SEWAGE TREATMENT PLANT (WEWPPC)  
WEWPCC SLUDGE HOLDING TANK REFURBISHMENT  
AREA H – HEADWORKS  
PROCESS  
SLUDGE TRUCK BAY – DEMOLITION AND NEW WORK

CITY DRAWING NUMBER: 1-0103-PGAD-H001  
SHEET: 00  
REV: A1