


B SIZE - 279mm x 432mm

General DWG\1-0101-AILD-S021.dwg

LAST SAVE: 2026/01/30 - 3:54pm  
 PATH: M:\703731\4ENG\48IC\DD -

CLARIFIER 20

BRIDGE NO.5 CONTROL PANEL

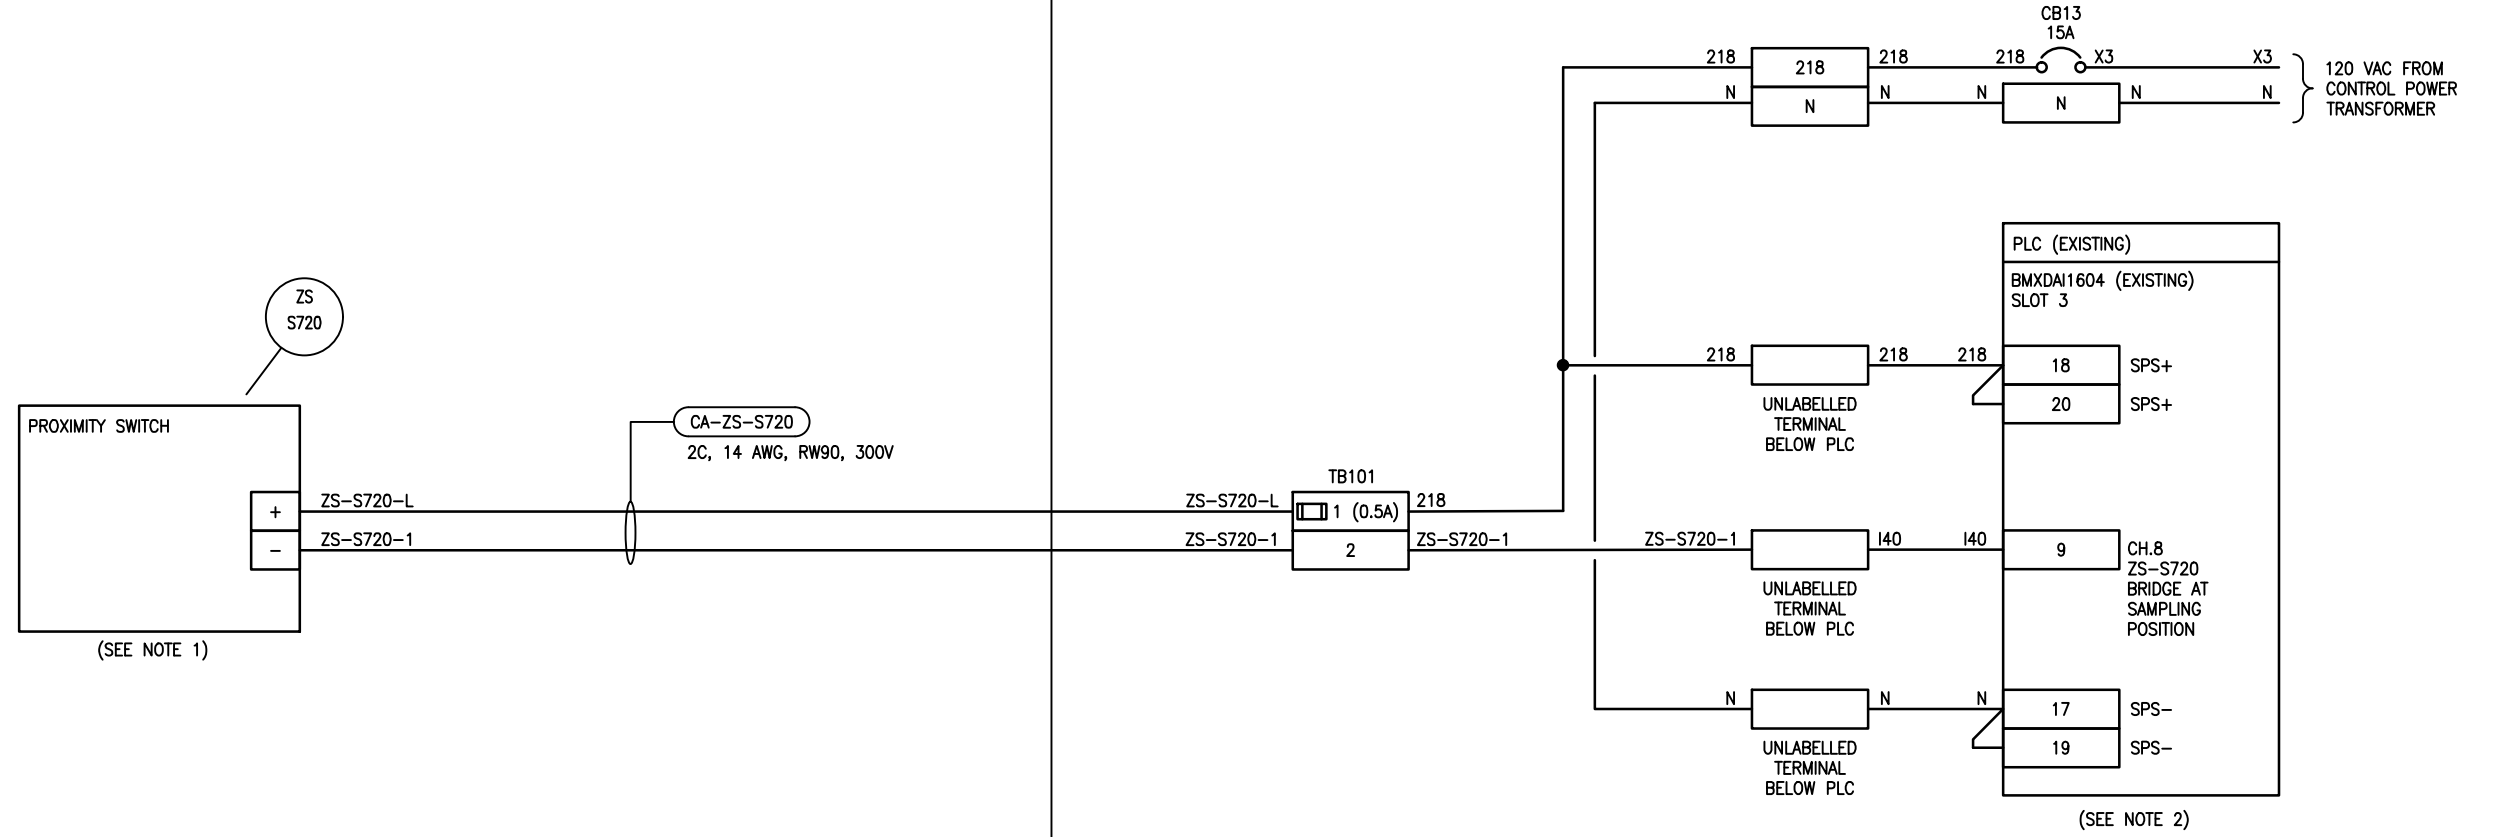

(SEE NOTE 1)

(SEE NOTE 2)

CONSTRUCTION NOTES:

1. PROVIDE AND INSTALL NEW PROXIMITY SWITCH.
2. PLC AND DISCRETE INPUT MODULE ARE EXISTING.
3. ALL INTERNAL WIRING TO BE 14 AWG, TEW, 300V. ALL FIELD WIRING TO BE 14 AWG, RW90, 300V.
4. PROVIDE IDENTIFICATION OF WIRING AND CABLING AS SHOWN.

ASSOCIATED DRAWINGS:  
 1-0101-DAAA-S001 DRAWING INDEX



148 Nature Park Way  
 Winnipeg, Manitoba Canada R3P 0X7  
 204-786-8080

ENGINEER'S SEAL

DESIGNED BY: S. WARNAKULASOORIYA	CHECKED BY: B. CLEVEN
DRAWN BY: J. GRAGASIN	APPROVED BY: B. CLEVEN
SCALE: N.T.S.	DATE: 2025/06/26
ISSUED FOR CONSTRUCTION	
BY: A. KIAYEE	DATE: 2026/01/30
CONSULTANT NO.:	

00	ISSUED FOR CONSTRUCTION	2026/01/30	SW	BC
NO.	REVISIONS	DATE	DESIGN	CHECK



NORTH END SEWAGE TREATMENT PLANT  
 SECONDARY CLARIFIERS SLUDGE BLANKET LEVEL DETECTION  
 LOOP DIAGRAM  
 PROXIMITY SWITCH  
 ZS-S720

CITY DRAWING NUMBER	SHEET	REV.	SIZE
1-0101-AILD-S021		00	B

**ES** ENGINEERS  
 GEOSCIENTISTS  
 MANITOBA  
 Certificate of Authorization  
 AtkinsRéalis Canada Inc.  
 No. 4489