
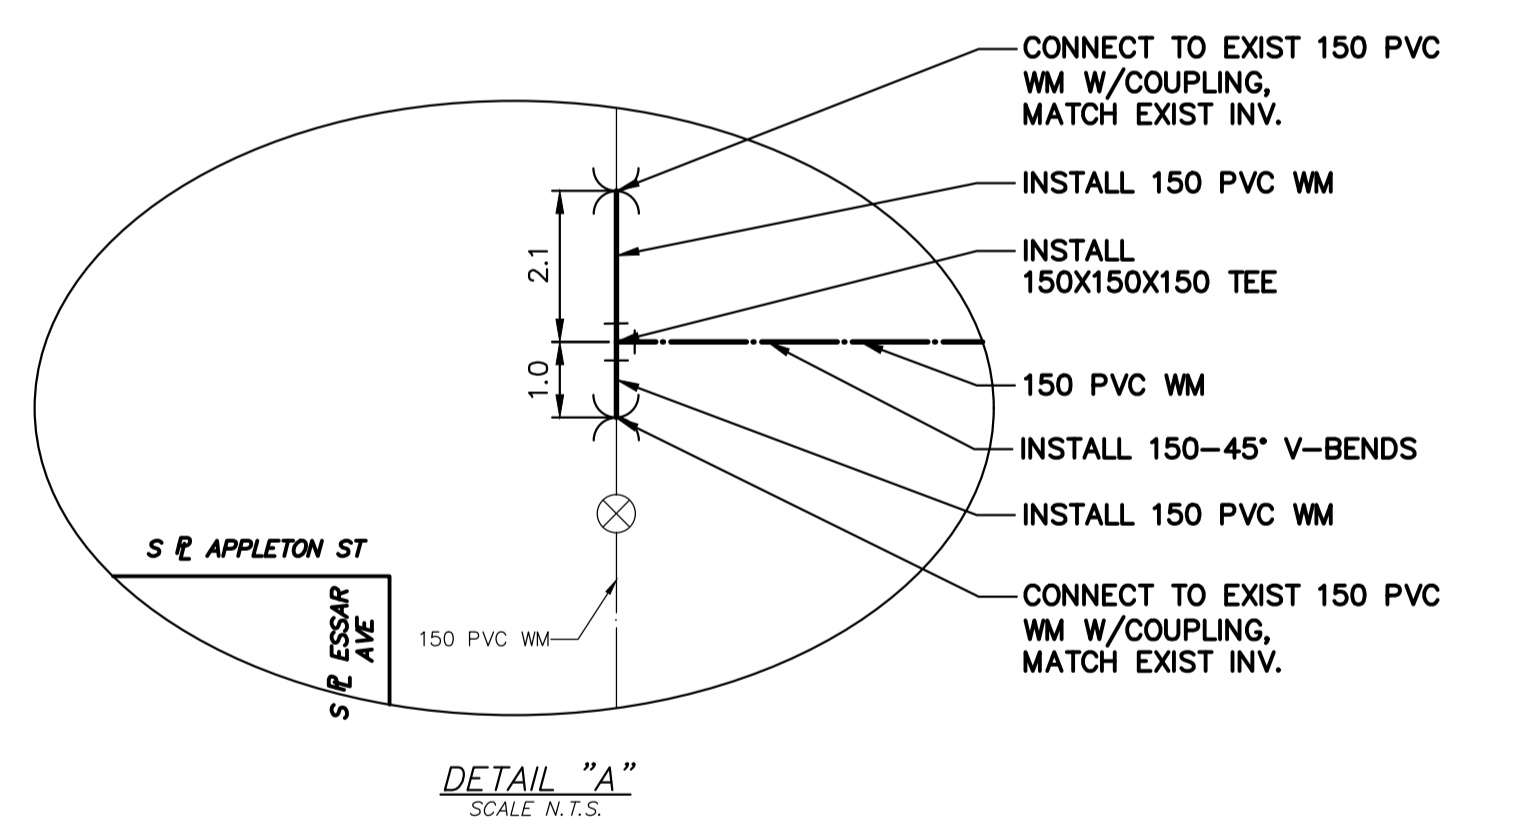


WATER SERVICE INFORMATION					
ADDRESS	SIZE (mm) (STREET)	SIZE (mm) (PROP.)	SHORT & LONG MEASUREMENT	CORP LOCATION	REMARKS
12 APPLETON ST	-	20	6.61 NSL BLDG	-	RECONNECT SERVICE
RESIDENTIAL	-	CU	44,150>NNL ESSAR AVE	-	-
15 APPLETON ST	-	20	5.62 EWL BLDG	-	SERVICED FROM LITZ PL
RESIDENTIAL	-	CU	6.170 EEL APPLETON ST	-	-
16 APPLETON ST	-	20	5.37 NSL BLDG	-	RECONNECT SERVICE
RESIDENTIAL	-	CU	61,280>NNL ESSAR AVE	-	-
20 APPLETON ST	-	20	11.46 NSL BLDG	-	RECONNECT SERVICE
RESIDENTIAL	-	CU	88,870>NNL ESSAR AVE	-	-
24 APPLETON ST	-	20	6.20 NSL BLDG	-	RECONNECT SERVICE
RESIDENTIAL	-	CU	102,190>NNL ESSAR AVE	-	-
25 APPLETON ST	-	20	5.63 EWL BLDG	-	RECONNECT SERVICE
RESIDENTIAL	-	CU	6.96 EEL APPLETON ST	-	SERVICED FROM LITZ PL

* SERVICES TO BE RENEWED TO R. ALL OTHERS TO BE RECONNECTED


NOTE: CHAINAGES SHOWN ARE ALONG E. R. OF APPLETON STREET

APPLETON STREET

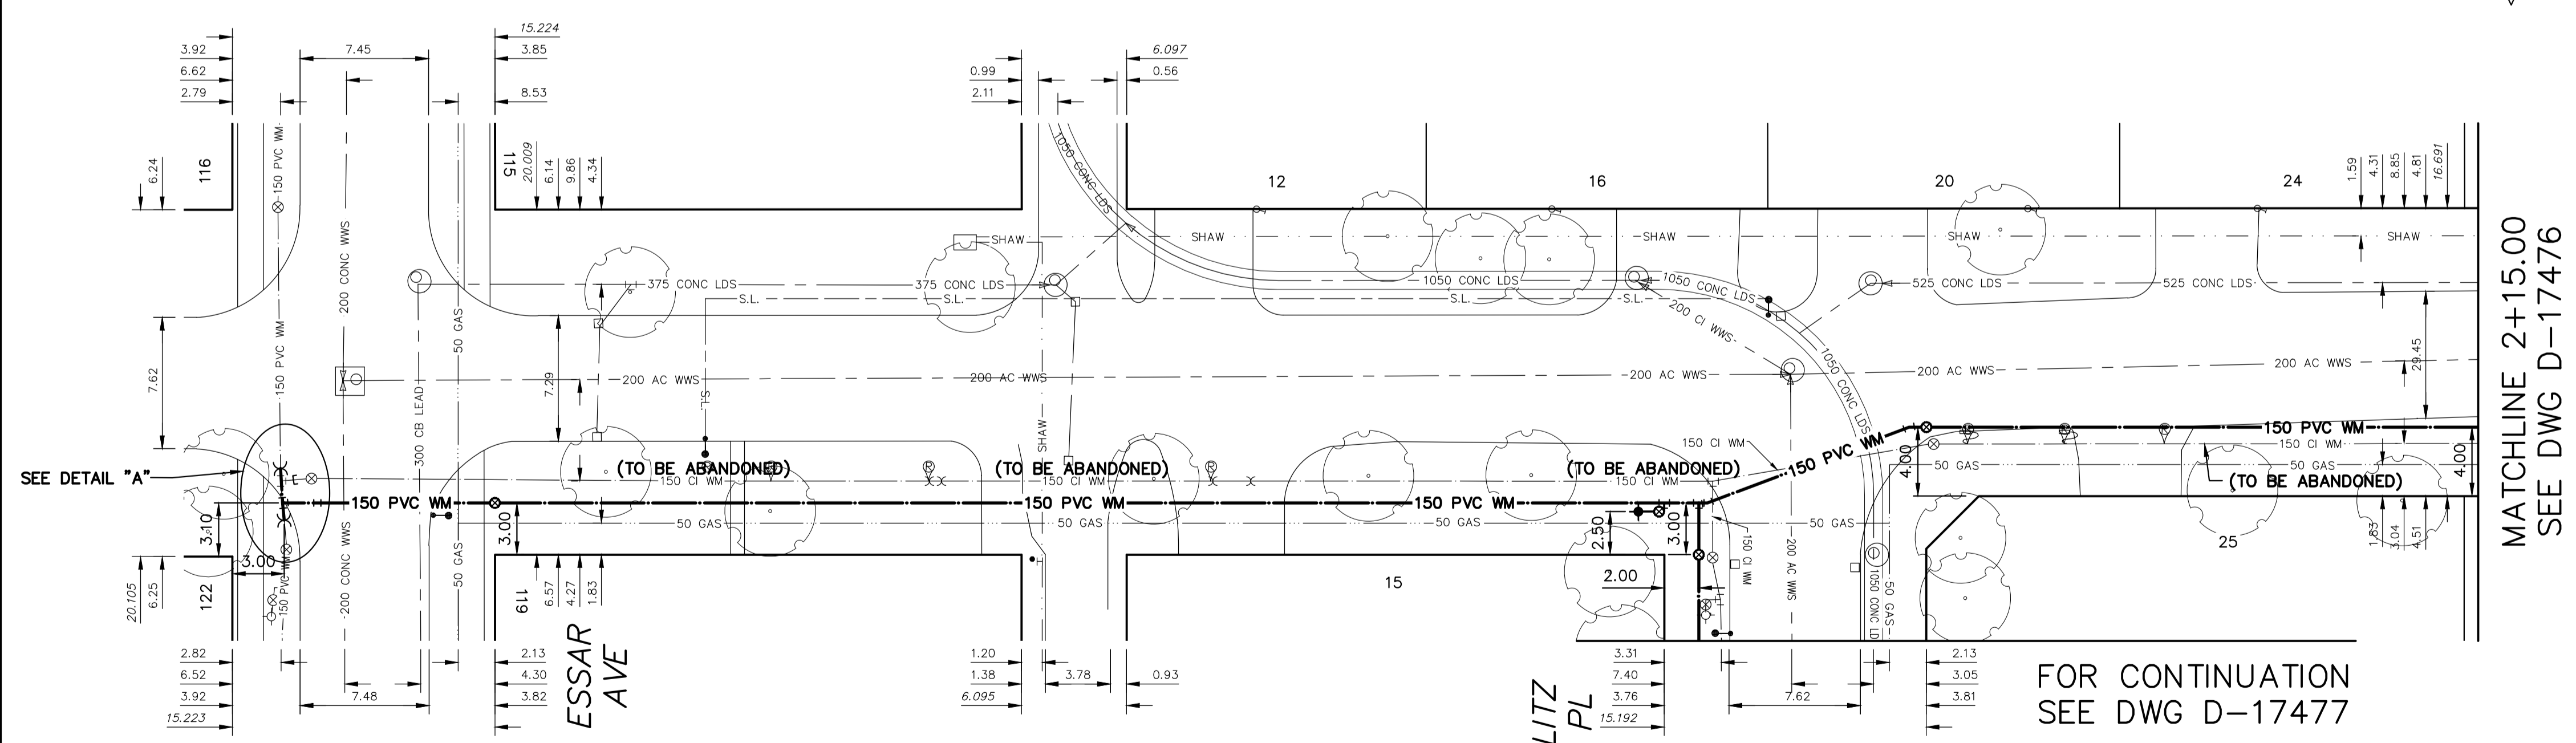

FOR INDEX SEE D-17474

NOTE: ALL VALVES TO BE INSTALLED CLOCKWISE TO CLOSE

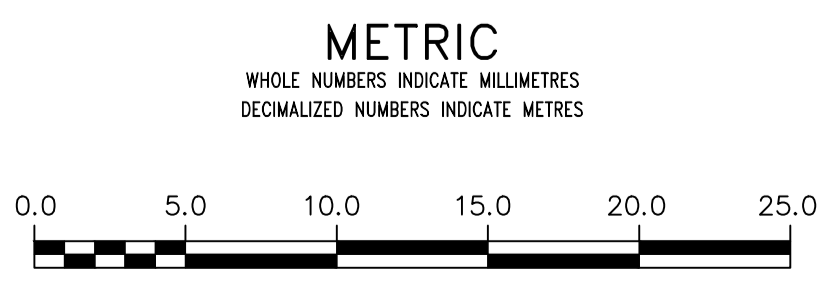

WARNING
IF POWER EQUIPMENT OR EXPLOSIVES ARE TO BE USED FOR EXCAVATION ON THIS PROJECT THE CONTRACTOR MUST:
1) NOTIFY THE GAS COMPANY OF THE PROPOSED LOCATION OF EXCAVATION.
2) TAKE PRECAUTION TO AVOID DAMAGE TO GAS COMPANY INSTALLATIONS.
SEE PROVINCIAL REGULATION 210/72 FOR DETAILS

LOCATION APPROVED
UNDERGROUND STRUCTURES
SUPV. U/G STRUCTURES COMMITTEE DATE
NOTE:
LOCATION OF UNDERGROUND STRUCTURES AS SHOWN ARE BASED ON THE BEST INFORMATION AVAILABLE BUT NO GUARANTEE IS GIVEN THAT ALL EXISTING UTILITIES ARE SHOWN OR THAT THE GIVEN LOCATIONS ARE EXACT. CONFIRMATION OF EXISTENCE AND EXACT LOCATION OF ALL SERVICES MUST BE OBTAINED FROM THE INDIVIDUAL UTILITIES BEFORE PROCEEDING WITH CONSTRUCTION.

VERTICAL DATUM: CGVD28 (HT2.0 Geoid)	
HORIZONTAL DATUM: NAD83 (June 1990), Zone 14	
DESIGNED BY	TT
CHECKED BY	TT
DRAWN BY	AJ
APPROVED BY	SC
RELEASED FOR CONSTRUCTION	
SCALE:	
HORIZONTAL	1:250
VERTICAL	1:50
DATE	2026 04 01
ISSUED FOR TENDER	2026/04/01 SC
NO.	REVISIONS
	DATE
	BY

ENGINEER'S SEAL	
CONSULTANT DRAWING NUMBER	

THE CITY OF WINNIPEG
WATER AND WASTE DEPARTMENT
ENGINEERING DIVISION

2026 WATER MAIN RENEWALS
CONTRACT 8
APPLETON STREET
ESSAR AVENUE TO
114 N OF ESSAR AVENUE

SHEET 3 OF 8
CITY DRAWING NUMBER
D-17475