


WATER SERVICE INFORMATION					
ADDRESS	SIZE (mm) MATERIAL (STREET)	SIZE (mm) MATERIAL (PROP.)	SHORT & LONG MEASUREMENT	CORP LOCATION	REMARKS
15 LITZ PL RESIDENTIAL	-	20 CU	6.40 EWL BLDG	-	RECONNECT SERVICE
16 LITZ PL RESIDENTIAL	-	20 CU	129.300 WWL BACK LANE	-	RECONNECT SERVICE
17 LITZ PL RESIDENTIAL	-	20 CU	2.47 EWL BLDG	-	RECONNECT SERVICE
18 LITZ PL RESIDENTIAL	-	20 CU	131.000 WWL BACK LANE	-	RECONNECT SERVICE
19 LITZ PL RESIDENTIAL	-	20 CU	0.10 WWL BLDG	-	RECONNECT SERVICE
20 LITZ PL RESIDENTIAL	-	20 CU	115.100 WWL BACK LANE	-	RECONNECT SERVICE
21 LITZ PL RESIDENTIAL	-	20 CU	4.92 EWL BLDG	-	RECONNECT SERVICE
22 LITZ PL RESIDENTIAL	-	20 CU	111.580 WWL BACK LANE	-	RECONNECT SERVICE
23 LITZ PL RESIDENTIAL	-	20 CU	8.15 EWL BLDG	-	RECONNECT SERVICE
24 LITZ PL RESIDENTIAL	-	20 CU	94.040 WWL BACK LANE	-	RECONNECT SERVICE
25 LITZ PL RESIDENTIAL	-	20 CU	3.69 EWL BLDG	-	RECONNECT SERVICE
26 LITZ PL RESIDENTIAL	-	20 CU	95.090 WWL BACK LANE	-	RECONNECT SERVICE
27 LITZ PL RESIDENTIAL	-	20 CU	6.60 EWL BLDG	-	RECONNECT SERVICE
28 LITZ PL RESIDENTIAL	-	20 CU	78.330 WWL BACK LANE	-	RECONNECT SERVICE
29 LITZ PL RESIDENTIAL	-	20 CU	4.39 EWL BLDG	-	RECONNECT SERVICE
30 LITZ PL RESIDENTIAL	-	20 CU	78.430 WWL BACK LANE	-	RECONNECT SERVICE
31 LITZ PL RESIDENTIAL	-	20 CU	2.24 EWL BLDG	-	RECONNECT SERVICE
32 LITZ PL RESIDENTIAL	-	20 CU	65.680 WWL BACK LANE	-	RECONNECT SERVICE
33 LITZ PL RESIDENTIAL	-	20 CU	4.30 EWL BLDG	-	RECONNECT SERVICE
34 LITZ PL RESIDENTIAL	-	20 CU	61.600 WWL BACK LANE	-	RECONNECT SERVICE
35 LITZ PL RESIDENTIAL	-	20 CU	2.82 EWL BLDG	-	RECONNECT SERVICE
36 LITZ PL RESIDENTIAL	-	20 CU	48.530 WWL BACK LANE	-	RECONNECT SERVICE
37 LITZ PL RESIDENTIAL	-	20 CU	2.88 EWL BLDG	-	RECONNECT SERVICE
38 LITZ PL RESIDENTIAL	-	20 CU	46.290 WWL BACK LANE	-	RECONNECT SERVICE
39 LITZ PL RESIDENTIAL	-	20 CU	5.67 EWL BLDG	1.1 E OF S/C	RECONNECT SERVICE
40 LITZ PL RESIDENTIAL	-	20 CU	25.490 WWL BACK LANE	-	RECONNECT SERVICE
41 LITZ PL RESIDENTIAL	-	20 CU	4.86 EWL BLDG	-	RECONNECT SERVICE
42 LITZ PL RESIDENTIAL	-	20 CU	27.080 WWL BACK LANE	-	RECONNECT SERVICE
43 LITZ PL RESIDENTIAL	-	20 CU	6.18 EWL BLDG	-	RECONNECT SERVICE
44 LITZ PL RESIDENTIAL	-	20 CU	7.910 WWL BACK LANE	-	RECONNECT SERVICE
45 LITZ PL RESIDENTIAL	-	20 CU	5.12 EWL BLDG	-	RECONNECT SERVICE
46 LITZ PL RESIDENTIAL	-	20 CU	10.410 WWL BACK LANE	-	RECONNECT SERVICE

*SERVICES TO BE RENEWED TO P. ALL OTHERS TO BE RECONNECTED


NOTE: CHAINAGES SHOWN ARE ALONG S. P. OF LITZ PLACE

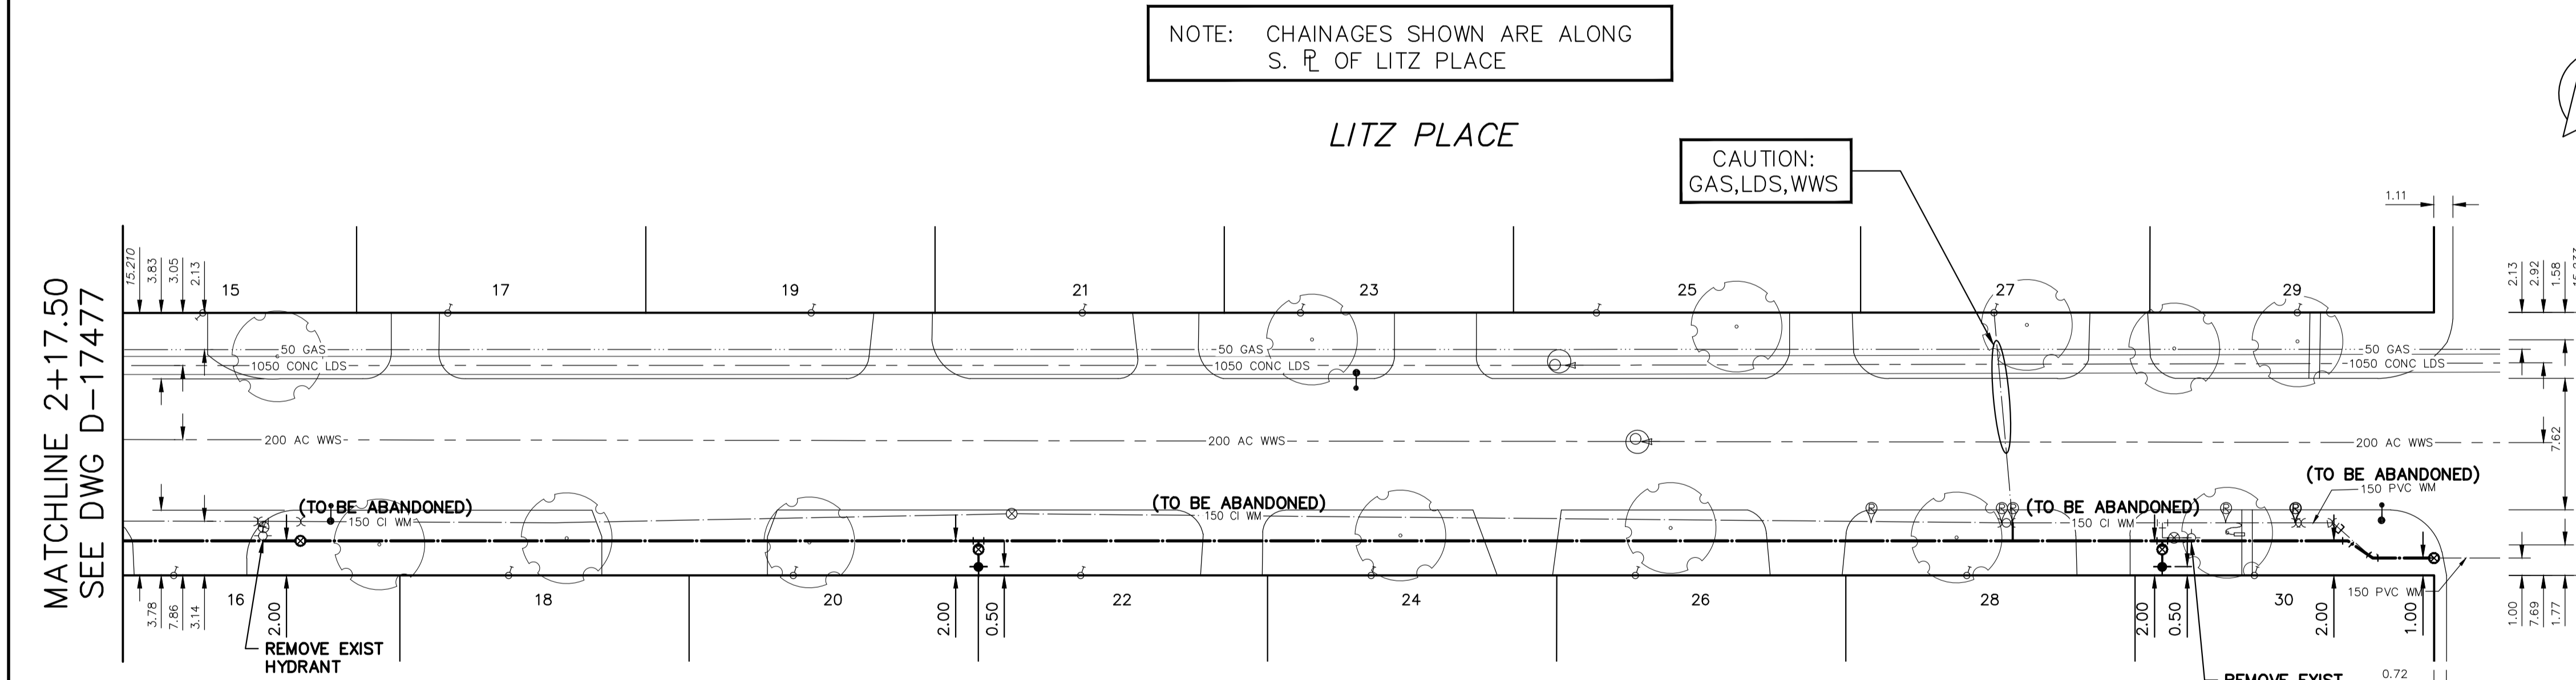

MATCHLINE 2+17.50
SEE DWG D-17477

FOR INDEX SEE D-17474

NOTE: ALL VALVES TO BE INSTALLED CLOCKWISE TO CLOSE

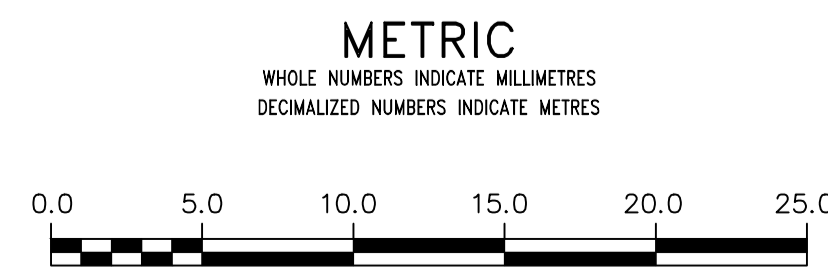

WARNING
IF POWER EQUIPMENT OR EXPLOSIVES ARE TO BE USED FOR EXCAVATION ON THIS PROJECT THE CONTRACTOR MUST:
1) NOTIFY THE GAS COMPANY OF THE PROPOSED LOCATION OF EXCAVATION.
2) TAKE PRECAUTION TO AVOID DAMAGE TO GAS COMPANY INSTALLATIONS.
SEE PROVINCIAL REGULATION 210/72 FOR DETAILS

LOCATION APPROVED UNDERGROUND STRUCTURES
SUPV. U/G STRUCTURES COMMITTEE _____ DATE _____
NOTE:
LOCATION OF UNDERGROUND STRUCTURES AS SHOWN ARE BASED ON THE BEST INFORMATION AVAILABLE BUT NO GUARANTEE IS GIVEN THAT ALL EXISTING UTILITIES ARE SHOWN OR THAT THE GIVEN LOCATIONS ARE EXACT. CONFIRMATION OF EXISTENCE AND EXACT LOCATION OF ALL SERVICES MUST BE OBTAINED FROM THE INDIVIDUAL UTILITIES BEFORE PROCEEDING WITH CONSTRUCTION.

VERTICAL DATUM: CGVD28 (HT2.0 Geoid)			
HORIZONTAL DATUM: NAD83 (June 1990), Zone 14			
NO.	ISSUED FOR TENDER	DATE	BY
0	ISSUED FOR TENDER	2026/04/01	SC

DESIGNED BY	TT	CHECKED BY	TT
DRAWN BY	AJ	APPROVED BY	SC
SCALE:	HORIZONTAL 1:250	RELEASED FOR CONSTRUCTION	
	VERTICAL 1:50	DATE	
DATE	2026 04 01		

ENGINEER'S SEAL
CONSULTANT DRAWING NUMBER

THE CITY OF WINNIPEG
WATER AND WASTE DEPARTMENT
ENGINEERING DIVISION

2026 WATER MAIN RENEWALS
CONTRACT 8
LITZ PLACE
119 E OF APPLETON STREET TO BACK LANE

SHEET 6 OF 8
CITY DRAWING NUMBER
D-17478