
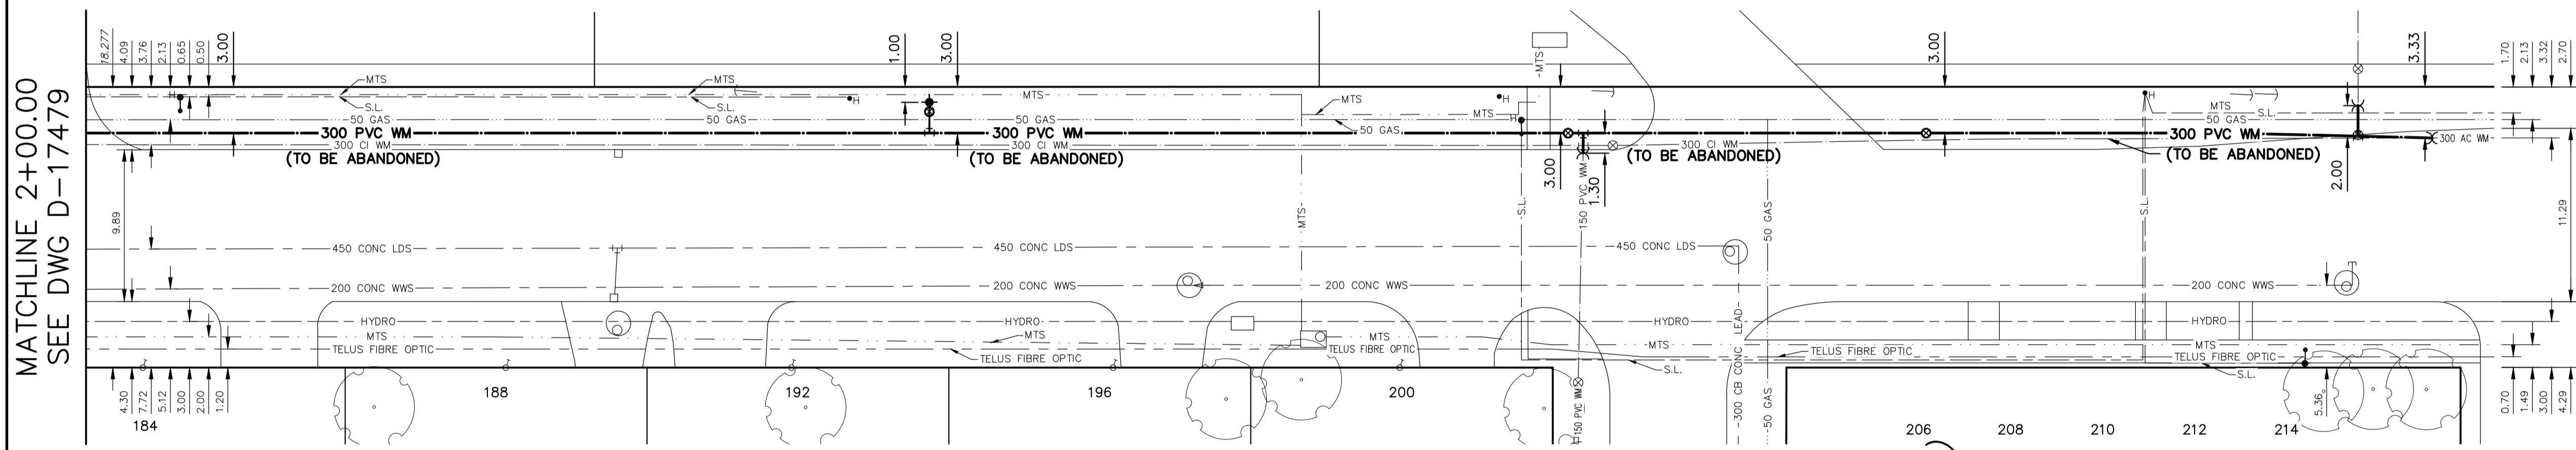


NOTE: CHAINAGES SHOWN ARE ALONG N. R. OF WHELLAMS LANE

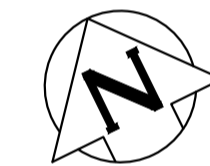

WATER SERVICE INFORMATION

ADDRESS	SIZE (mm) MATERIAL (STREET)	SIZE (mm) MATERIAL (PROP.)	SHORT & LONG MEASUREMENT	CORP LOCATION	REMARKS
184 WHELLAMS LANE	-	20	5.55 EWL BLDG	-	RECONNECT SERVICE
RESIDENTIAL	-	CU	91.930 WWL CLAUSE BAY (E-LEG)	-	RECONNECT SERVICE
188 WHELLAMS LANE	-	20	9.34 EWL BLDG	-	RECONNECT SERVICE
RESIDENTIAL	-	CU	68.260 WWL CLAUSE BAY (E-LEG)	-	RECONNECT SERVICE
192 WHELLAMS LANE	-	20	8.14 EWL BLDG	-	RECONNECT SERVICE
RESIDENTIAL	-	CU	49.640 WWL CLAUSE BAY (E-LEG)	-	RECONNECT SERVICE
196 WHELLAMS LANE	-	20	9.34 EWL BLDG	-	RECONNECT SERVICE
RESIDENTIAL	-	CU	28.670 WWL CLAUSE BAY (E-LEG)	-	RECONNECT SERVICE
200 WHELLAMS LANE	-	20	8.67 EWL BLDG	-	RECONNECT SERVICE
RESIDENTIAL	-	CU	9.980 WWL CLAUSE BAY (E-LEG)	-	RECONNECT SERVICE
1490 HENDERSON HWY	-	-	7.65 TEL. BLDG	-	RECONNECT SERVICE
COMMERCIAL	-	-	37.280 EEL CLAUSE BAY (E-LEG)	-	RECONNECT SERVICE

* SERVICES TO BE RENEWED TO R. ALL OTHERS TO BE RECONNECTED

FOR INDEX SEE D-17474

NOTE: ALL VALVES TO BE INSTALLED CLOCKWISE TO CLOSE

METRIC
WHOLE NUMBERS INDICATE MILLIMETRES
DECIMALIZED NUMBERS INDICATE METRES

WARNING
IF POWER EQUIPMENT OR EXPLOSIVES ARE TO BE USED FOR EXCAVATION ON THIS PROJECT THE CONTRACTOR MUST:
1) NOTIFY THE GAS COMPANY OF THE PROPOSED LOCATION OF EXCAVATION.
2) TAKE PRECAUTION TO AVOID DAMAGE TO GAS COMPANY INSTALLATIONS.
SEE PROVINCIAL REGULATION 210/72 FOR DETAILS

LOCATION APPROVED UNDERGROUND STRUCTURES
SUPV. U/G STRUCTURES COMMITTEE DATE
NOTE:
LOCATION OF UNDERGROUND STRUCTURES AS SHOWN ARE BASED ON THE BEST INFORMATION AVAILABLE BUT NO GUARANTEE IS GIVEN THAT ALL EXISTING UTILITIES ARE SHOWN OR THAT THE GIVEN LOCATIONS ARE EXACT. CONFIRMATION OF EXISTENCE AND EXACT LOCATION OF ALL SERVICES MUST BE OBTAINED FROM THE INDIVIDUAL UTILITIES BEFORE PROCEEDING WITH CONSTRUCTION.

VERTICAL DATUM: CGVD28 (HT2.0 Geoid)
HORIZONTAL DATUM: NAD83 (June 1990), Zone 14

NO.	REVISIONS	DATE	BY
0	ISSUED FOR TENDER	2026/04/01	SC

DESIGNED BY	TT	CHECKED BY	TT
DRAWN BY	AJ	APPROVED BY	SC
SCALE:		RELEASED FOR CONSTRUCTION	
HORIZONTAL	1:250		
VERTICAL	1:50		
DATE	2026 04 01		

ENGINEER'S SEAL
CONSULTANT DRAWING NUMBER

THE CITY OF WINNIPEG
WATER AND WASTE DEPARTMENT
ENGINEERING DIVISION

2026 WATER MAIN RENEWALS
CONTRACT 8
WHELLAMS LANE
100 E OF APPLETON STREET TO
BACK LANE

SHEET 8 OF 8
CITY DRAWING NUMBER
D-17480