




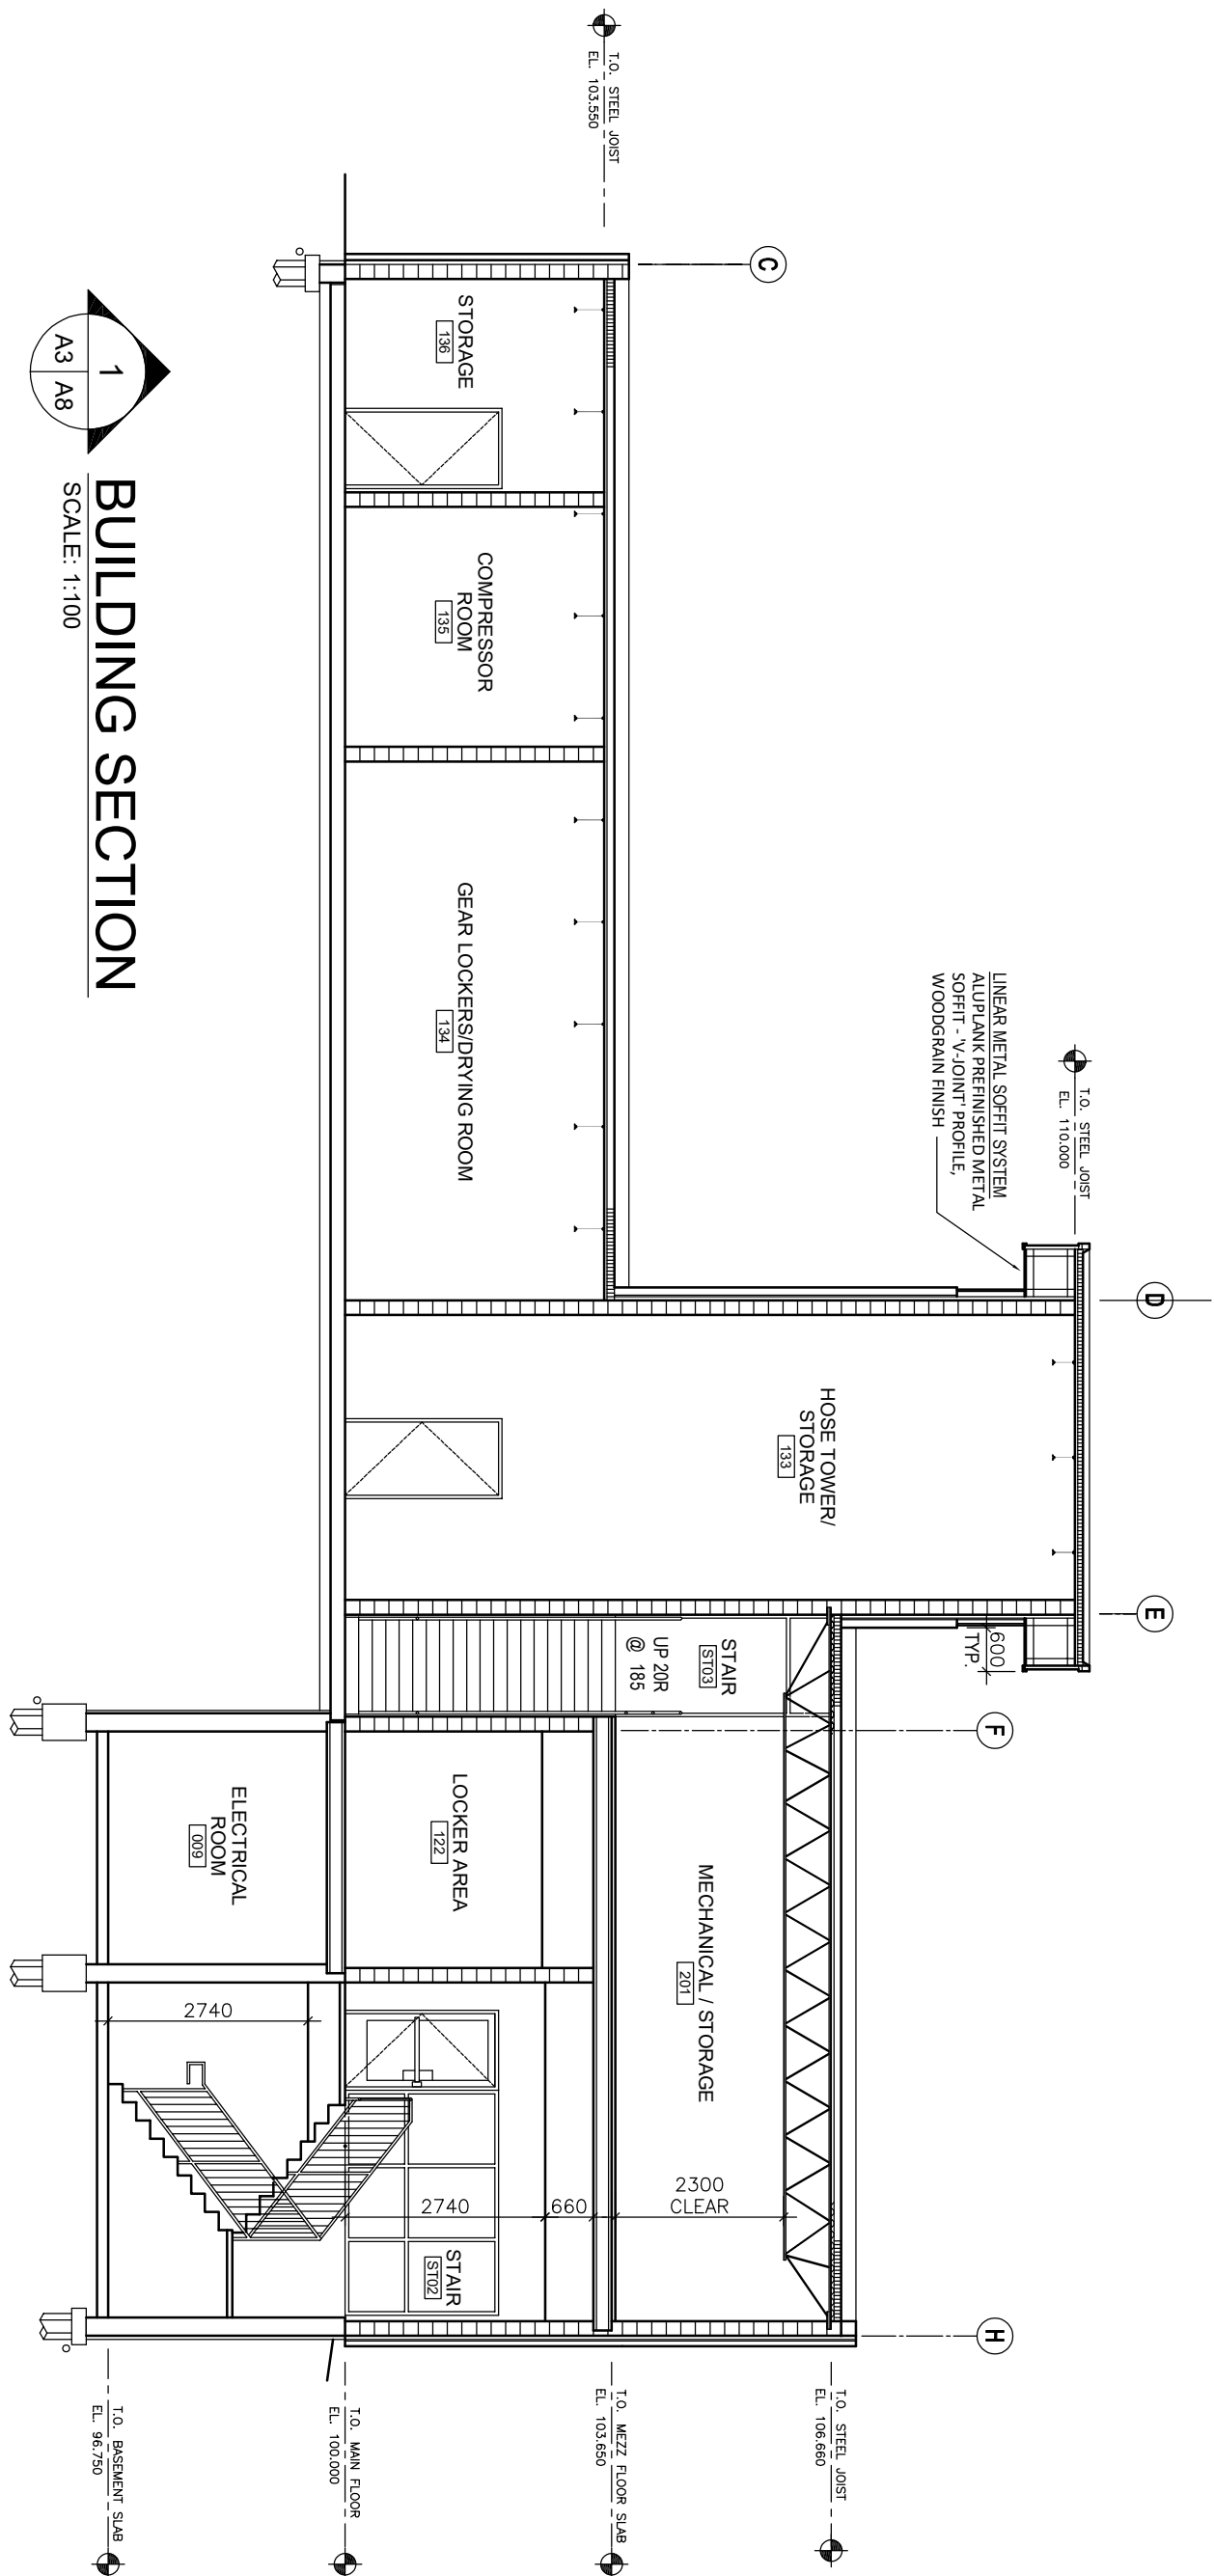


1
BUILDING SECTION
SCALE: 1:100

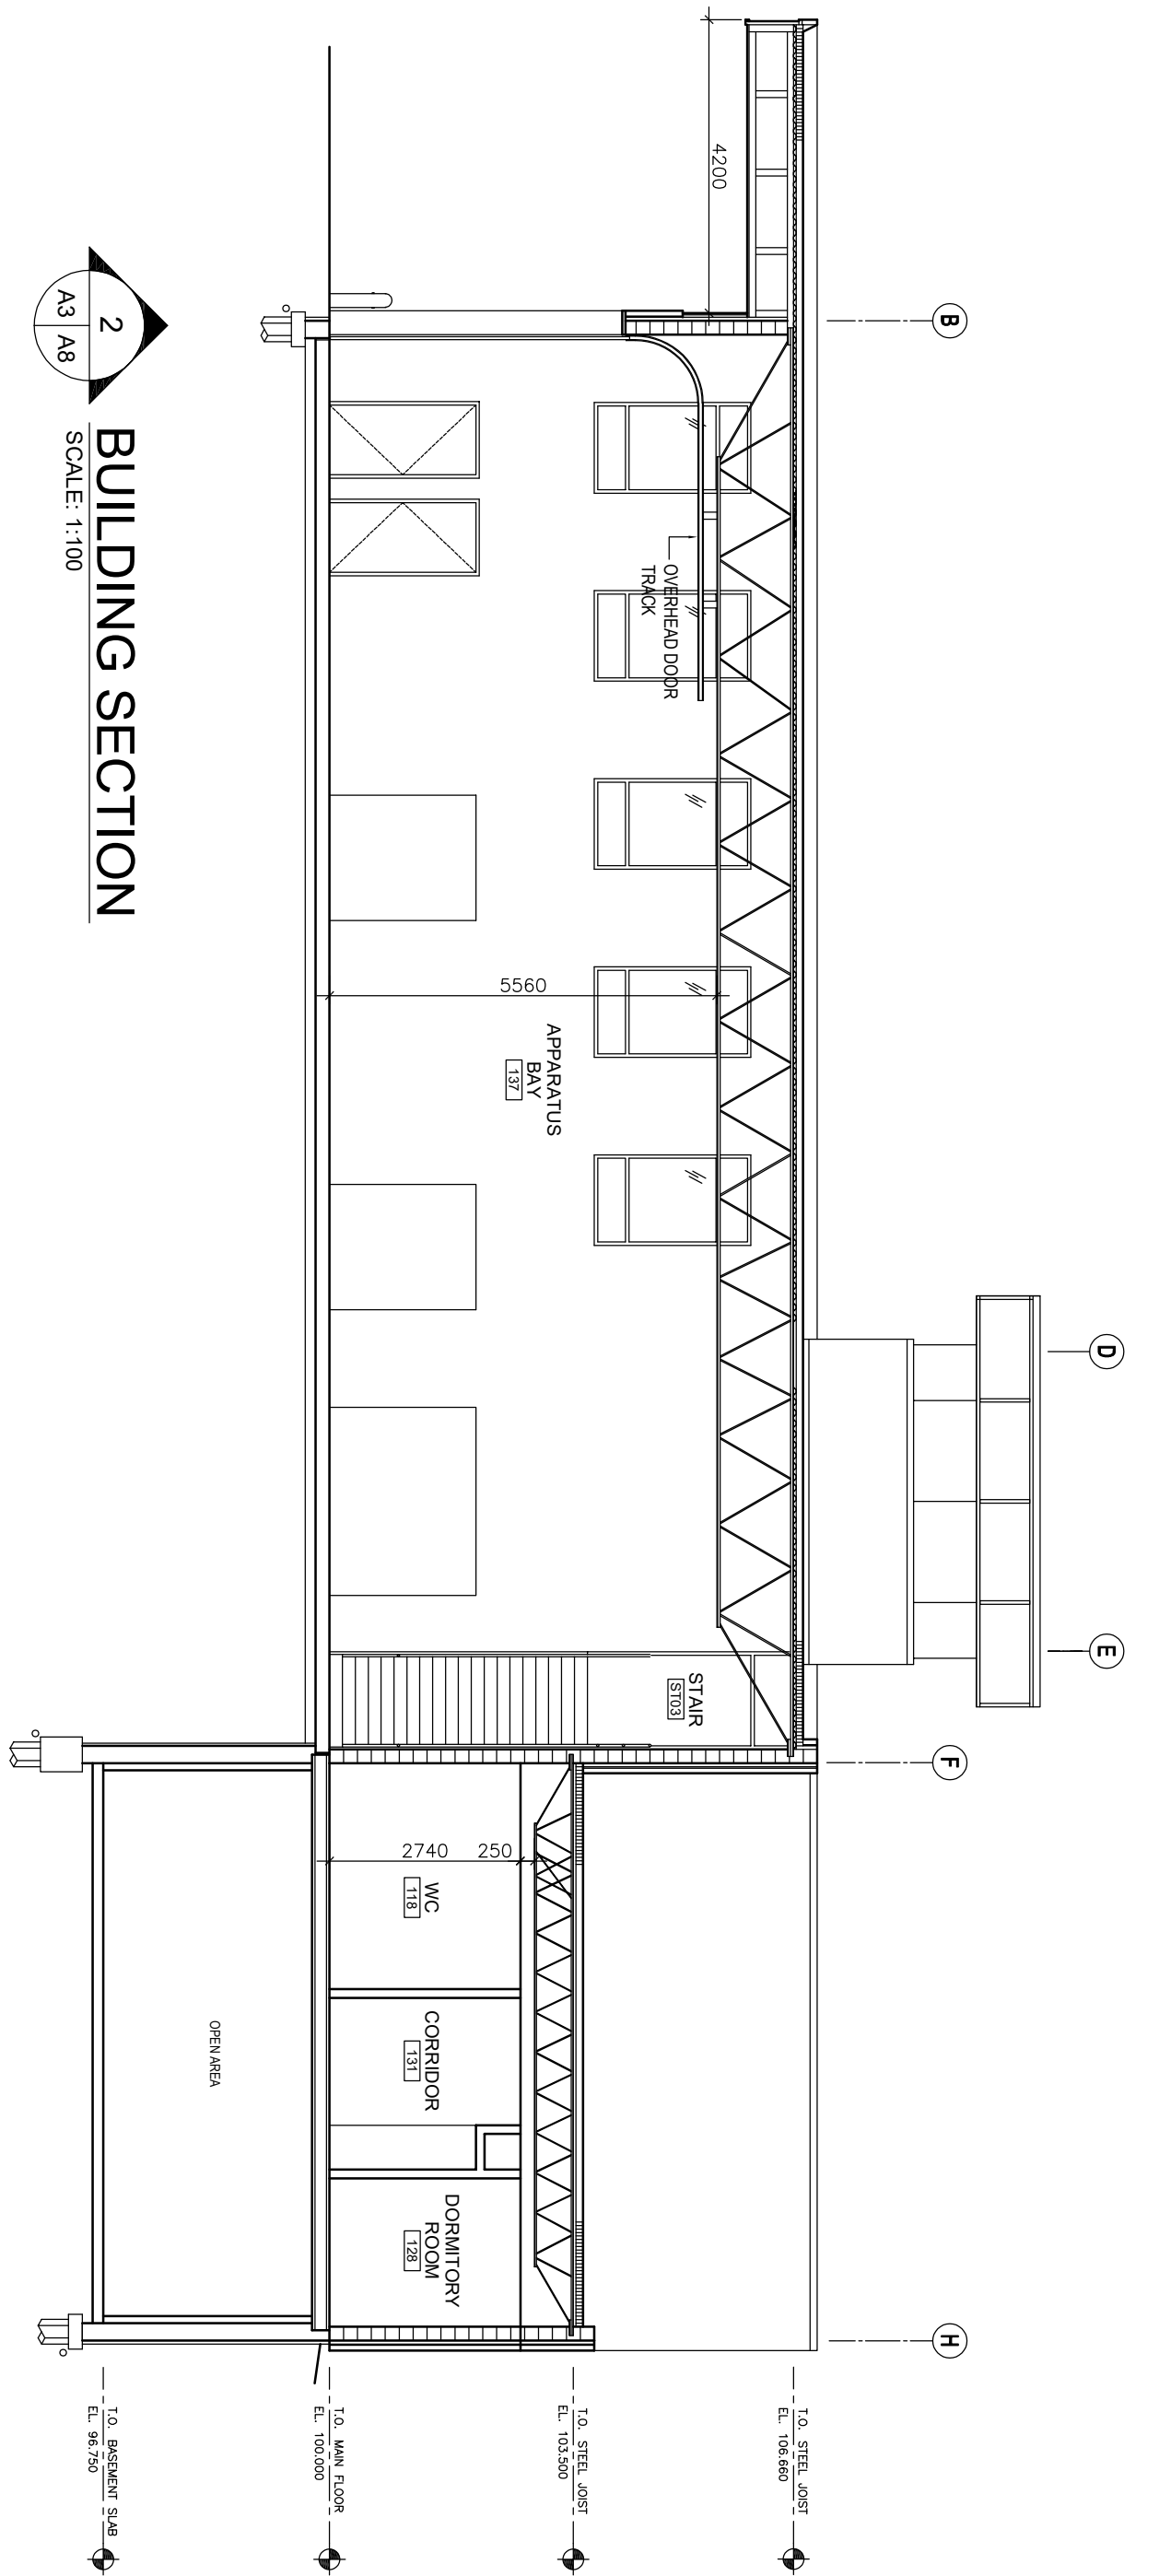


2
BUILDING SECTION
SCALE: 1:100

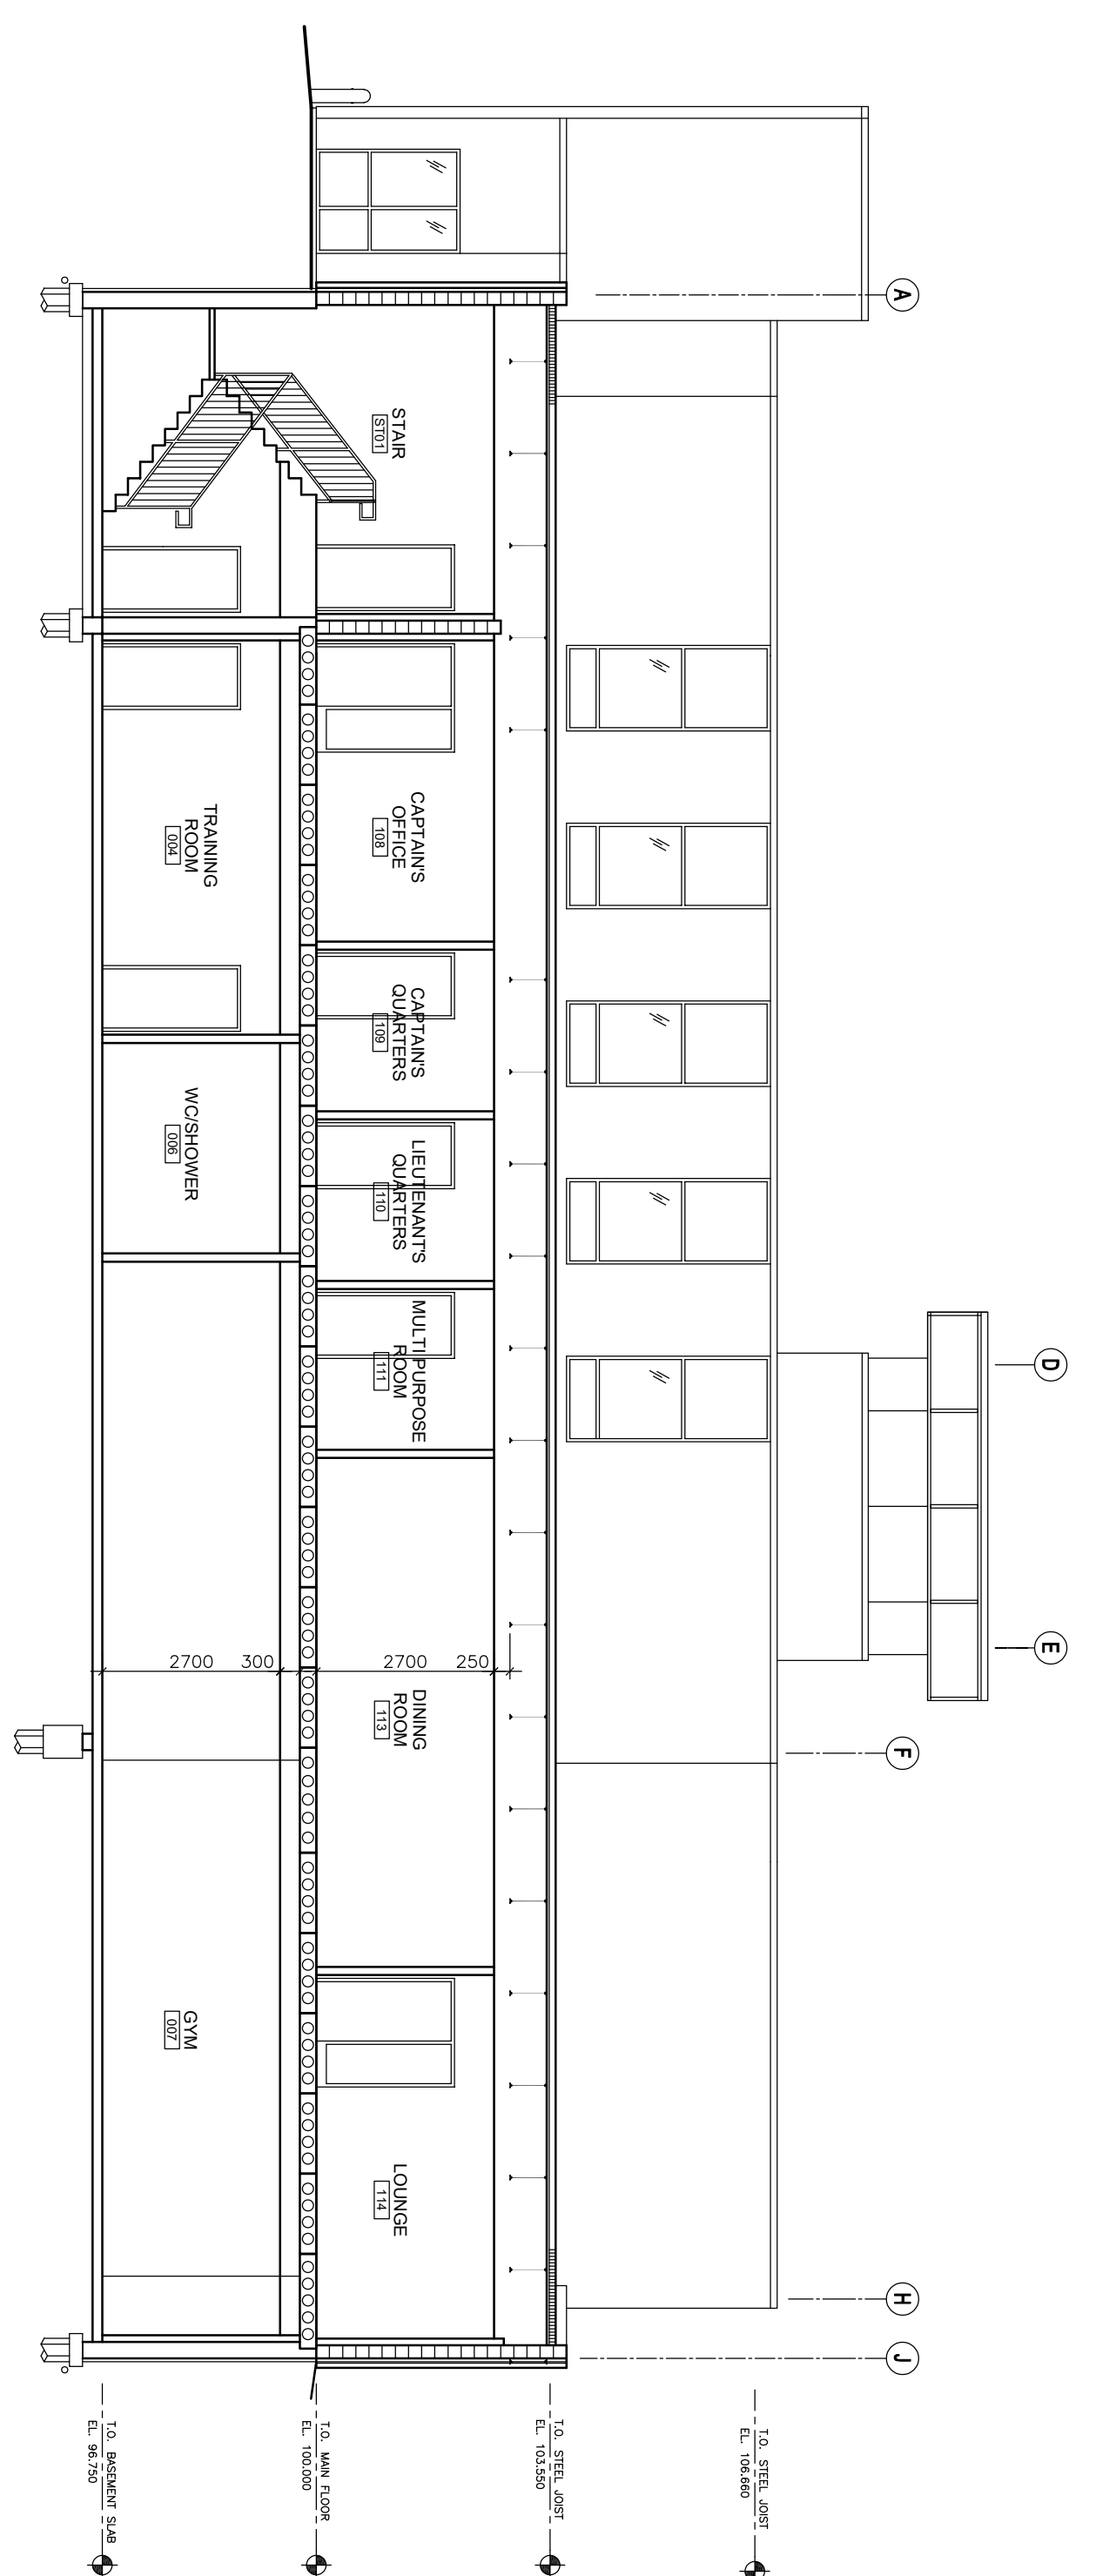

3
BUILDING SECTION
SCALE: 1:100

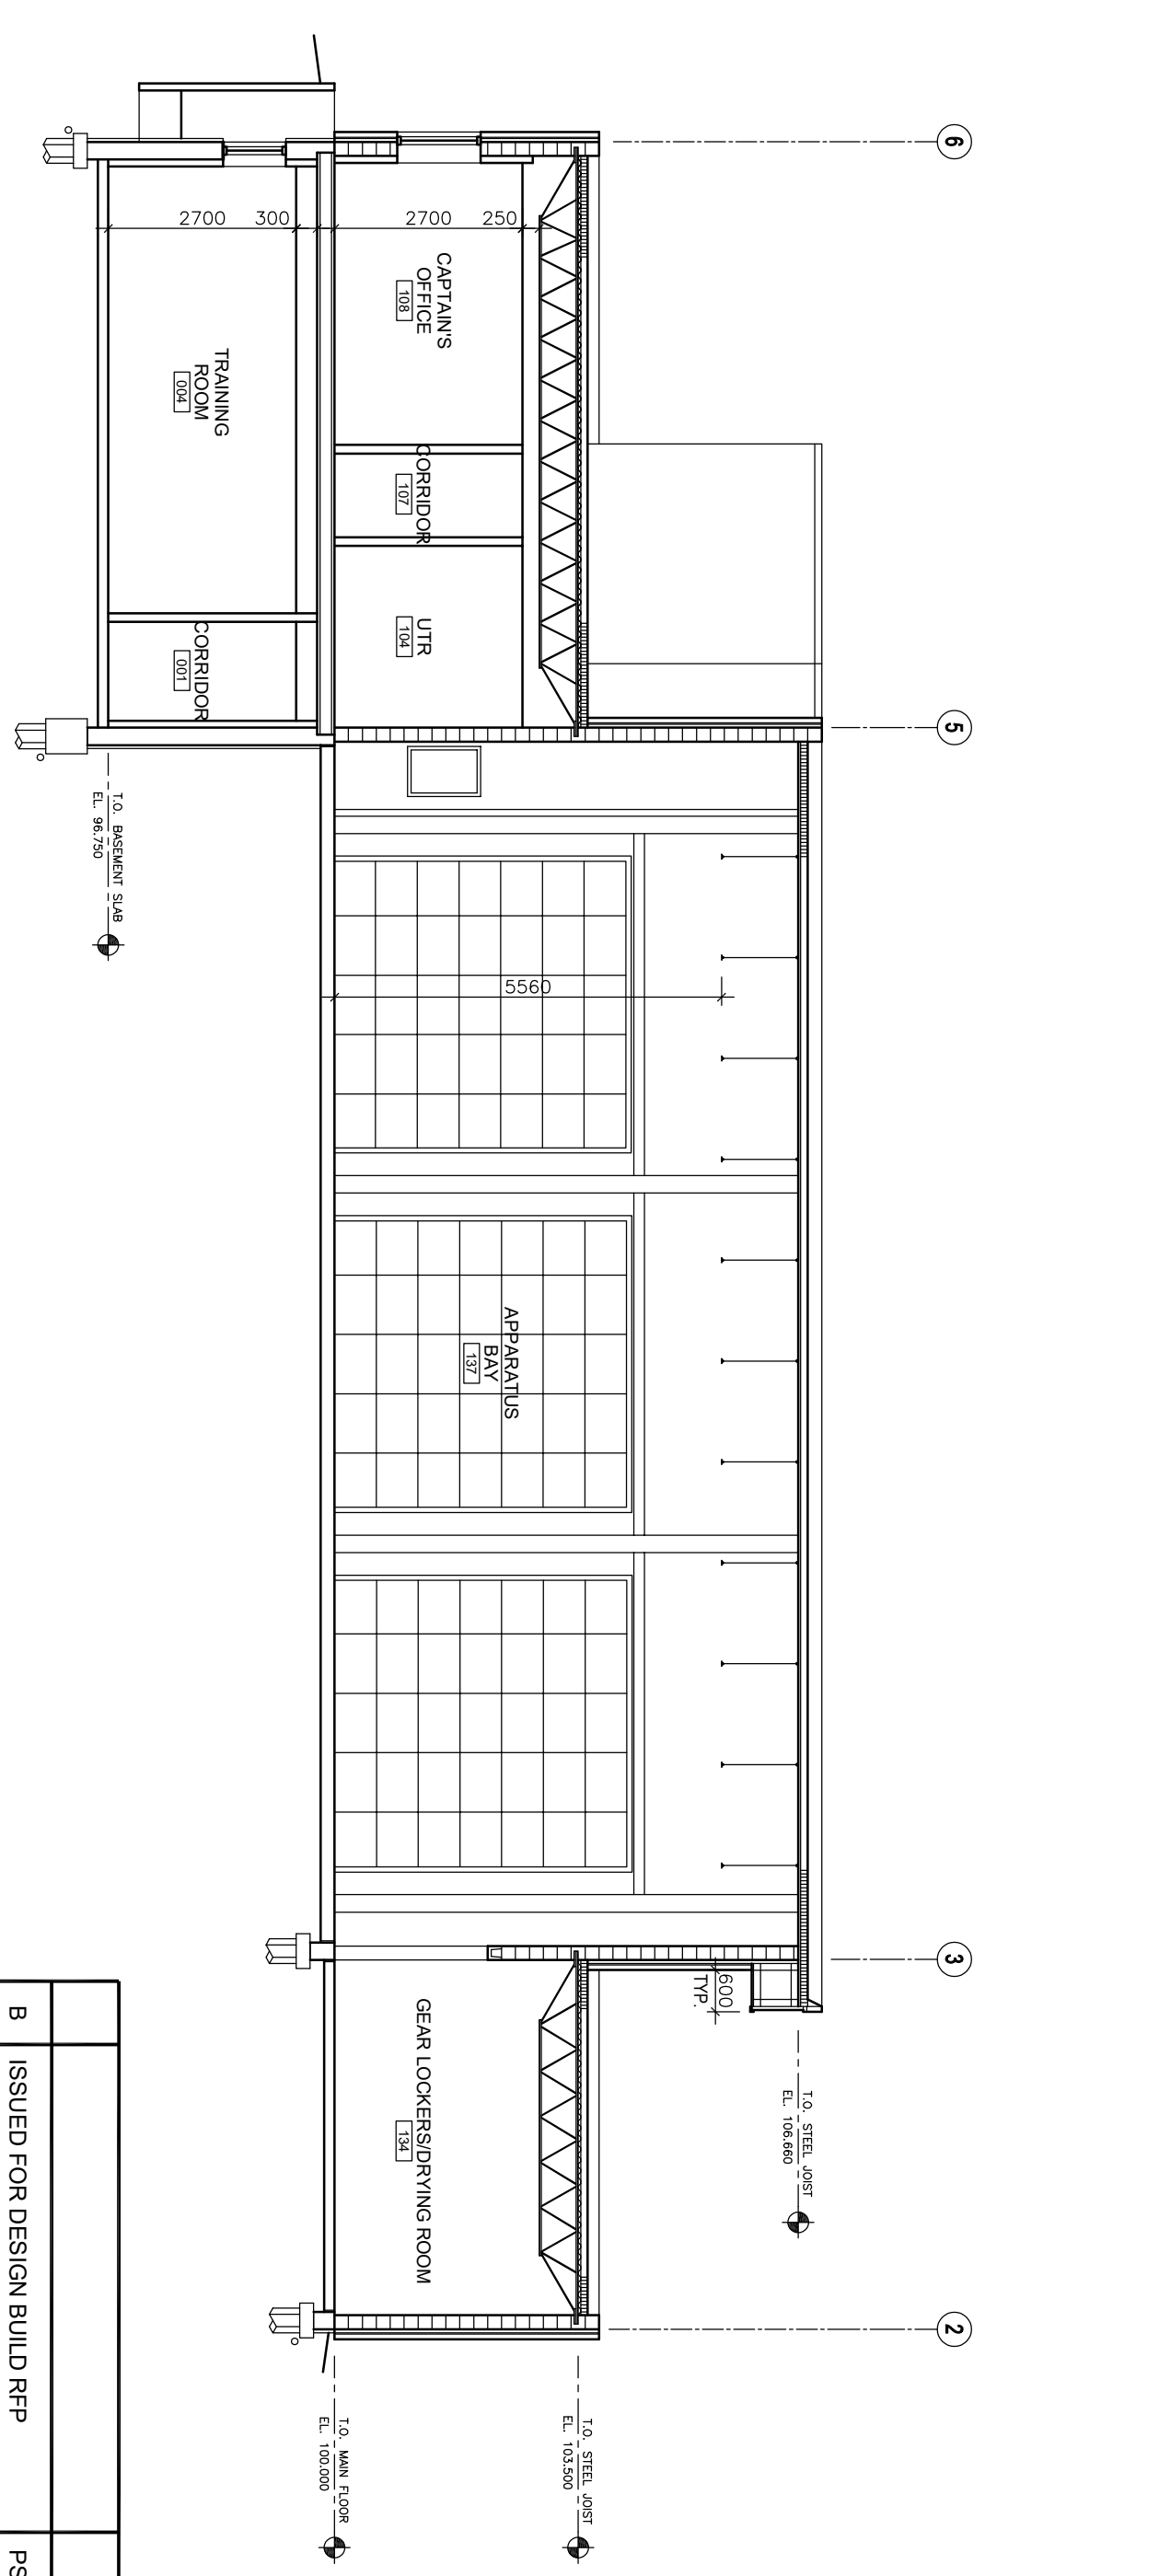

4
BUILDING SECTION
SCALE: 1:100

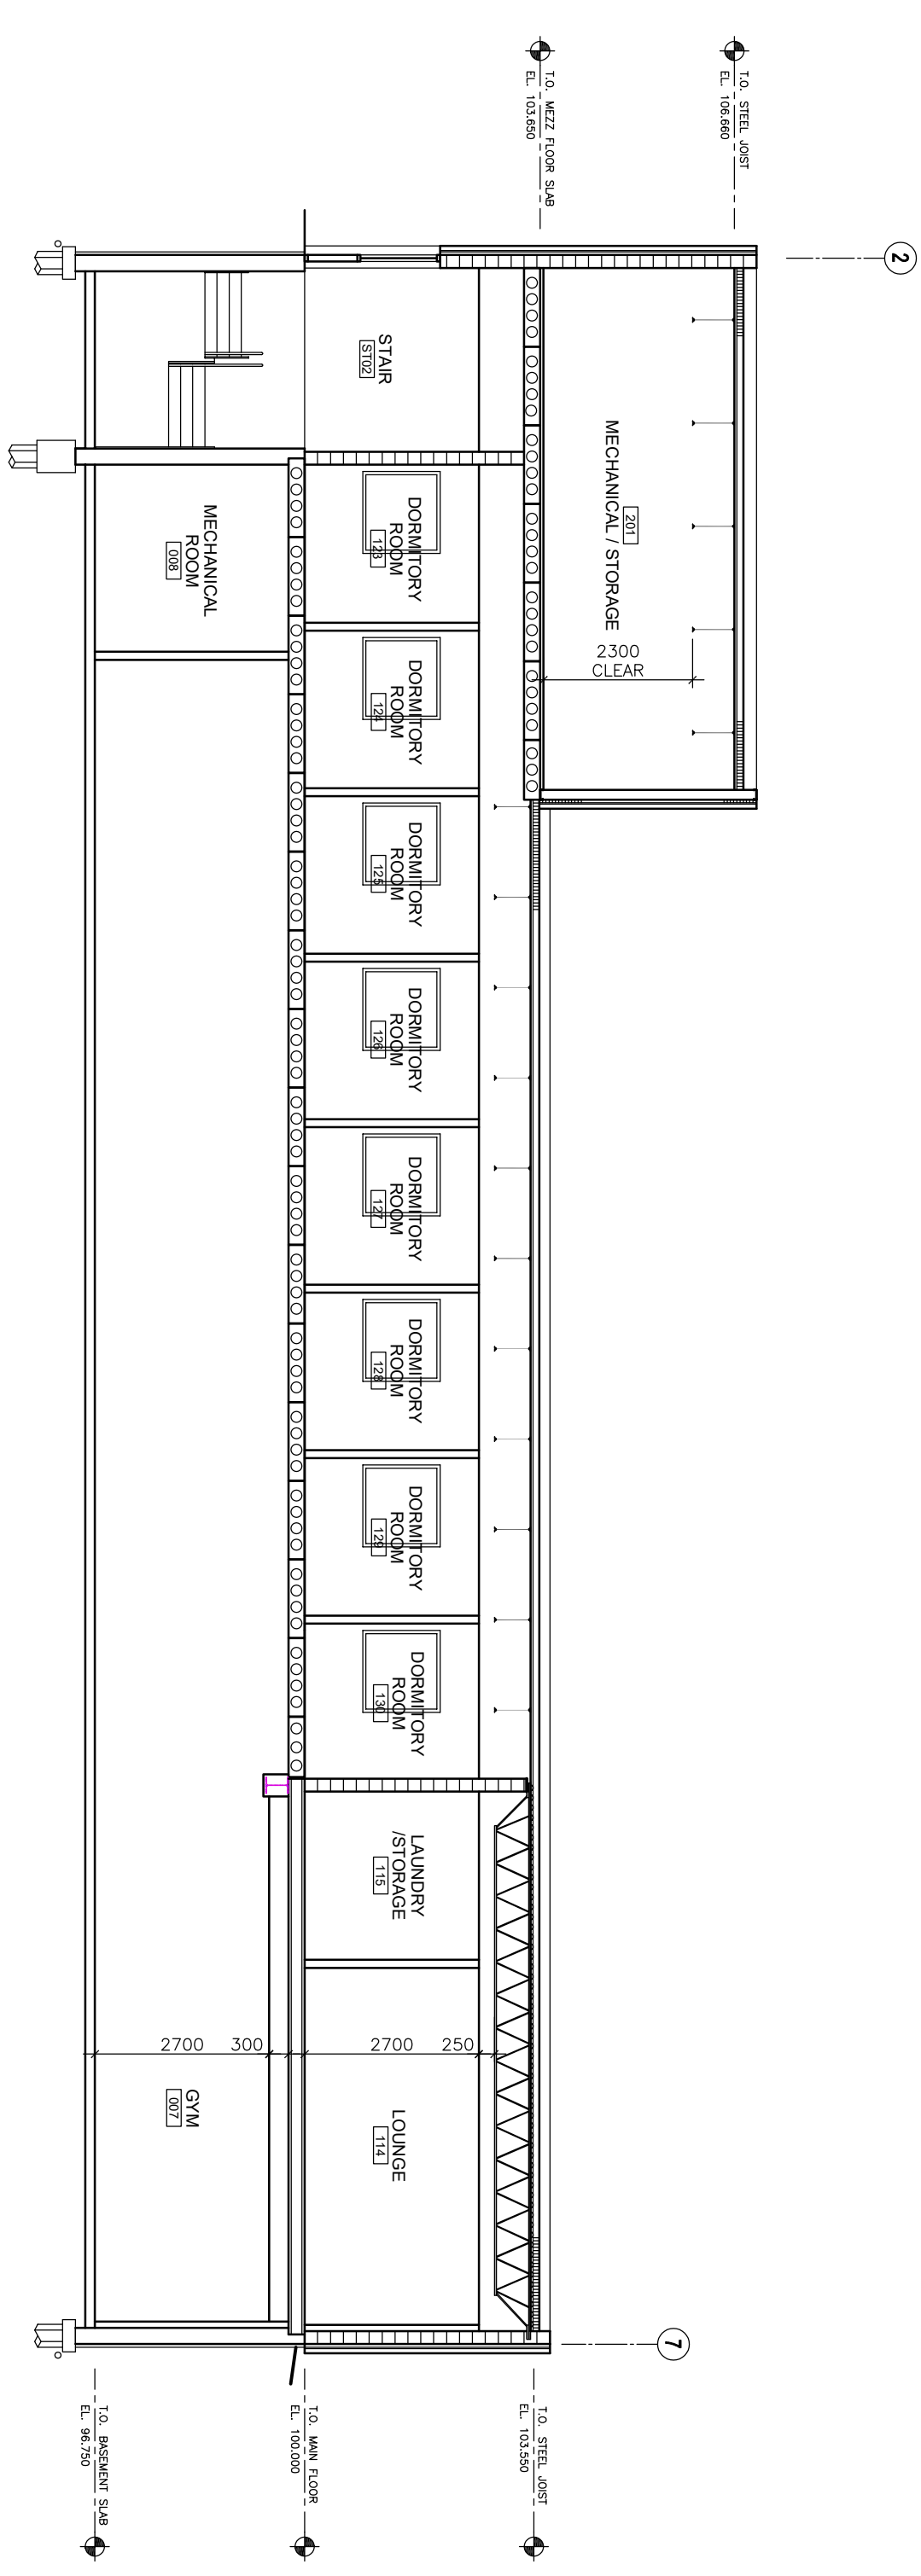

5
BUILDING SECTION
SCALE: 1:100

B	ISSUED FOR DESIGN BUILD RFP	PS	MAR 7 2025		
A	ISSUED FOR CLASS 3 ESTIMATE	PS	MAY 24 2024		
No.	REVISION / DESCRIPTION	BY	DATE		

SEAL

2024.03.25	BP / PS	PS
DATE	DESIGNED	DRAWN
	CHECKED	APPROVED

THE CITY OF WINNIPEG
ASSETS & PROJECT MANAGEMENT
DEPARTMENT
MUNICIPAL ACCOMMODATIONS DIVISION
3465 GARRY STREET, R3C 4K4
PROJECT
WINNIPEG FIRE PARAMEDIC SERVICE
STATION 15

RUTH CROSSING AT BISON DRIVE
SHEET TITLE
BUILDING SECTIONS

PRELIMINARY ONLY
NOT FOR CONSTRUCTION

SCALE	PROJECT No.	SHEET No.
AS SHOWN	2022-097	A8