



Landscape Surface Legend


Note: Quantities shown are approximate only.
Bidders/Contractors should not rely on them but are advised to
conduct their own quantity takeoff.

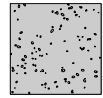

Dark Grey Granite mulch (15mmØ) Paving (c.w. fabric) 152.01 sq m

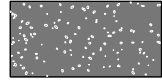



Dark Grey Granite mulch (15mmØ) planting bed (c.w. fabric) 173.07 sq m

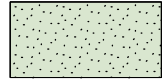

Sod c.w. Topsoil 2520.61 sq m

Note: Two potential locations for EarthBins are shown but only one is required. Design Builder to select the most appropriate and adjust the landscape screening to screen from street, (Landscaping shown for the north location only)

Earthbin EB260 Waste Receptacle w,=. brown panel and brown feed doors, or approved equal. Location Option 1

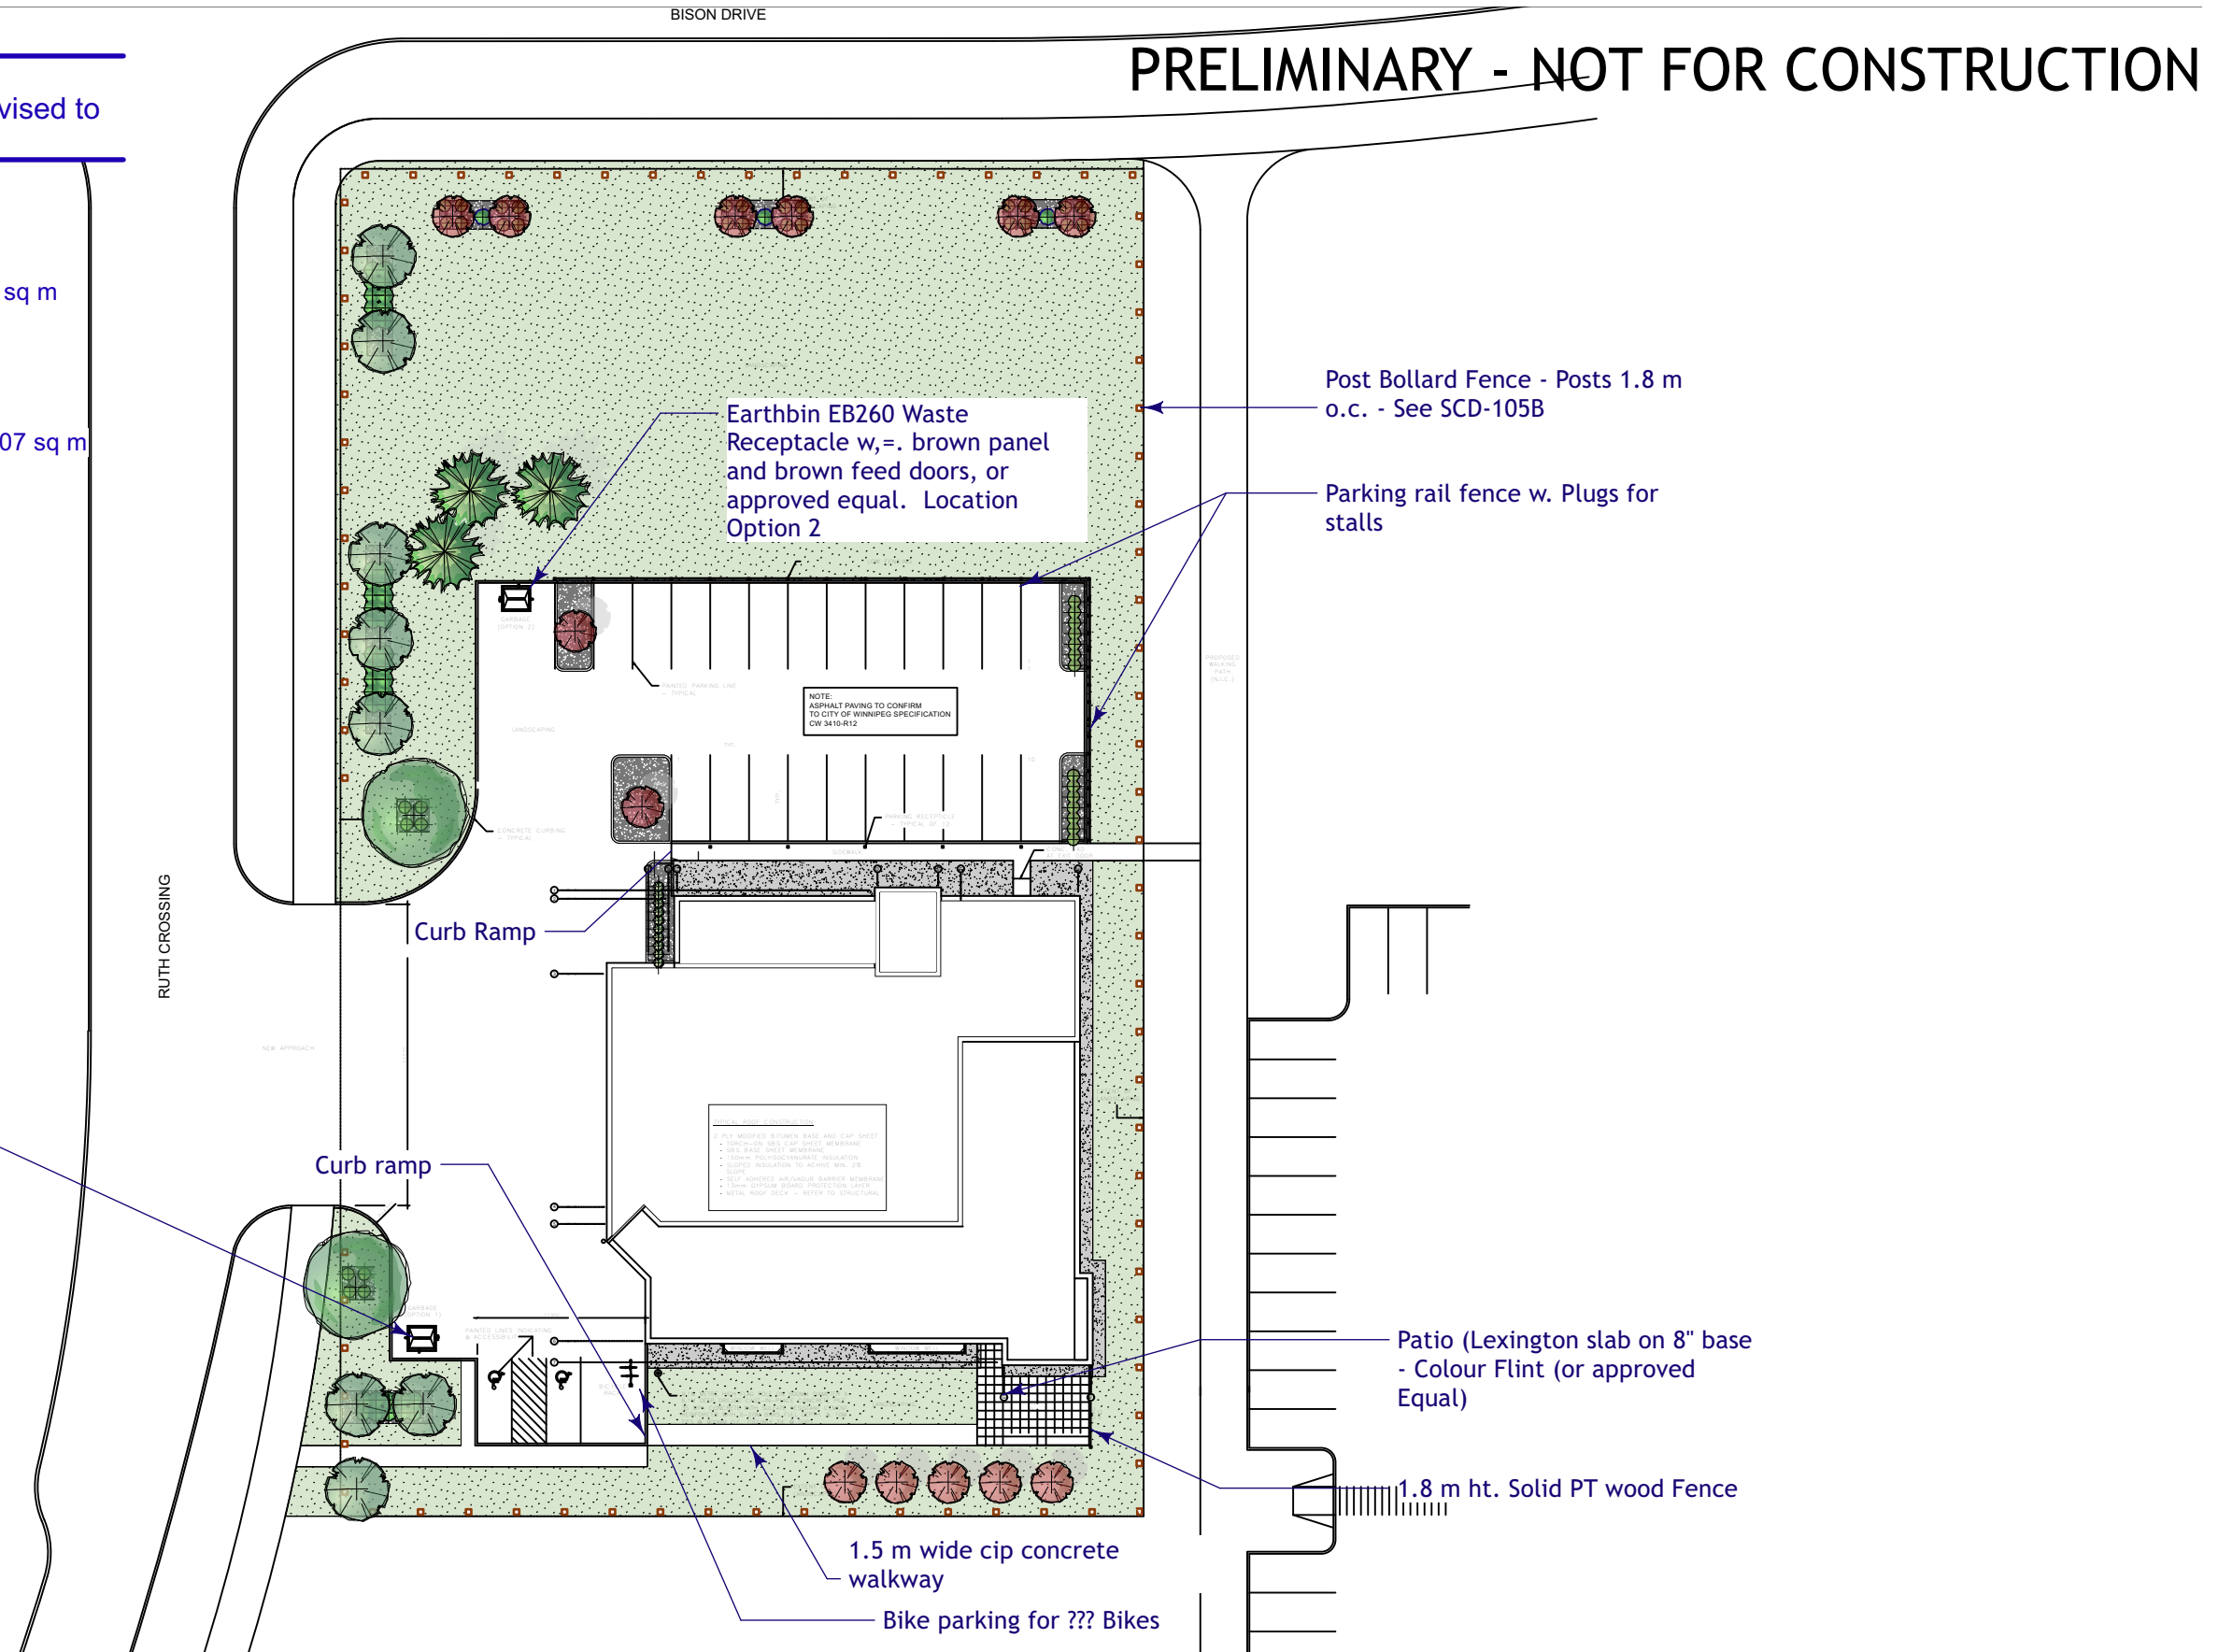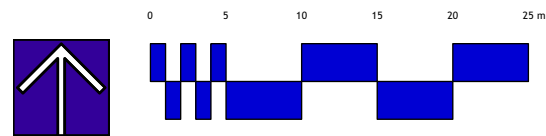

B 2025-03-07 ISSUED FOR DESIGN BUILD RFP

No. Date Issue Notes

Drawing No.

LS-1 of 6

Winnipeg Fire / Paramedic Station 15

Landscape Plan

