


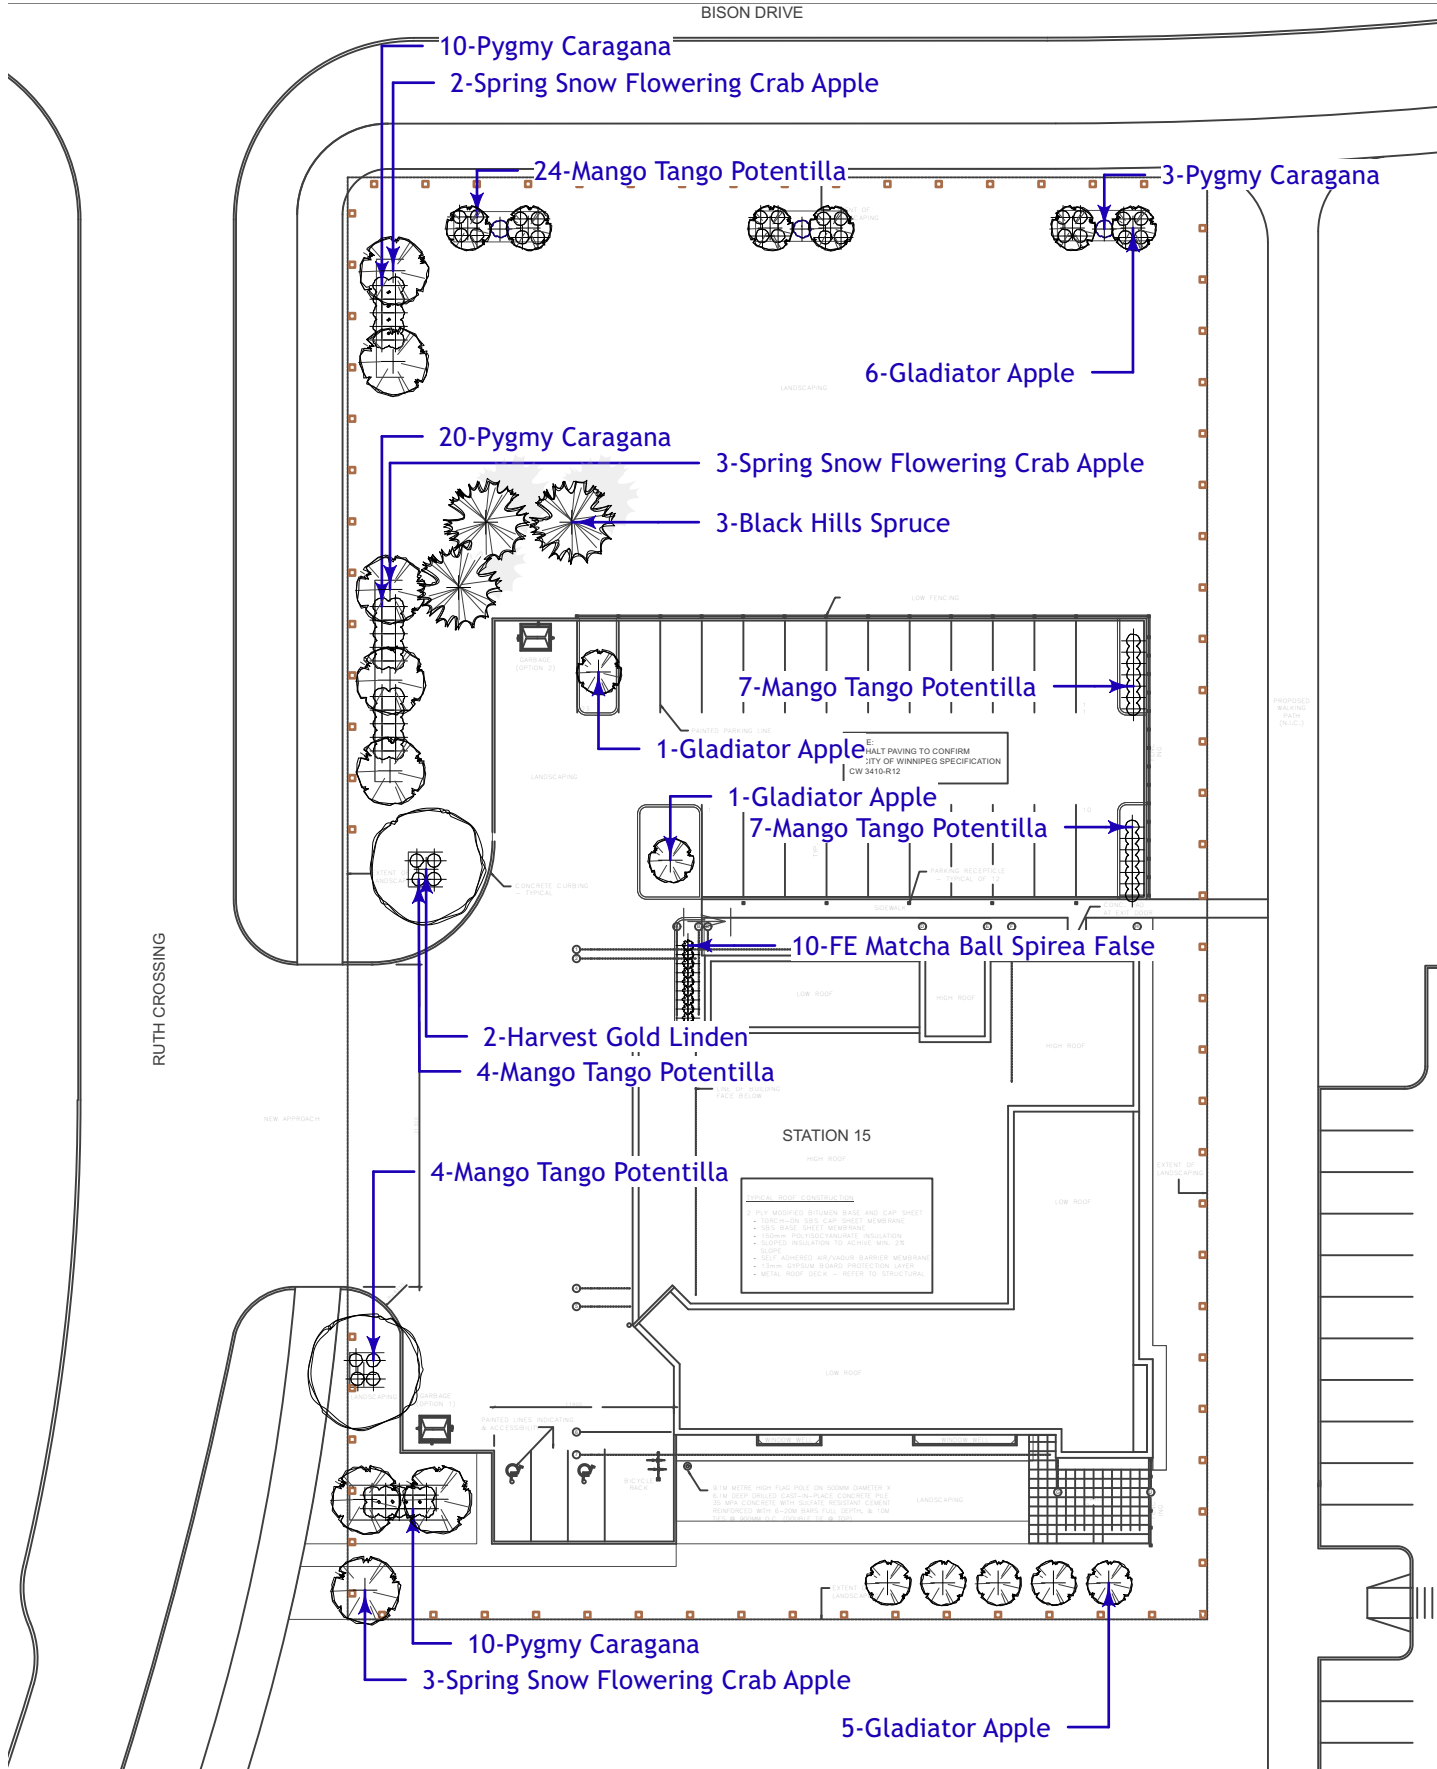

PRELIMINARY - NOT FOR CONSTRUCTION

Plant Schedule

Common Name	Botanical Name	Qty	Scheduled Size (Containerized trees will not be
Evergreen Trees			
Black Hills Spruce	Picea glauca 'Black Hills'	3	2.4 m ht. 90 cm dia. root ball., evenly branched, full bushy trees, no broken leaders, well branched to grade, balled & burlapped or tree mover; wire basket. Guy wire
Trees			
Spring Snow Flowering Crab Apple	Malus baccata 'Spring Snow'	8	65 mm ø 3.0-3.5m height, 75 cm dia. root ball, 12 major branches, 2.0m above grade, balled & burlapped or tree mover; wire basket. Double stake where required.
Gladiator Apple	Malus x adstringens 'Durleo'	13	65 mm ø 3.0-3.5m height, 75 cm dia. root ball, 12 major branches, 2.0m above grade, balled & burlapped or tree mover; wire basket. Double stake where required.
Harvest Gold Linden	Tilia mongolica 'Harvest Gold'	2	65 mm ø 4.0-4.5m height, 75 cm dia. root ball, 12 major branches, 2.0m above grade, balled & burlapped or tree mover; wire basket. Double stake where required.
Shrubs			
Pygmy Caragana	Caragana pygmae	43	60 cm. ht. 4 minimum major basal branches. Well formed, bushy plants. 2 gallon container stock.
Mango Tango Potentilla	Potentilla fruticosa 'Mango Tango'	46	30 cm. ht. 4 minimum major basal branches. Well formed, bushy plants. 2 gallon container stock.
FE Matcha Ball Spirea False	Sorbaria sorbifolia 'Levgreen'	10	30 cm. ht. 4 minimum major basal branches. Well formed, bushy plants. 2 gallon container stock.
Evergreen Shrubs			
Perennials			
Ornamental Grasses			
Ferns / Mosses			
Vines			
Aquatic Plants			
Total Plants on Schedule		125	
Total Plants in Drawing		125	

