



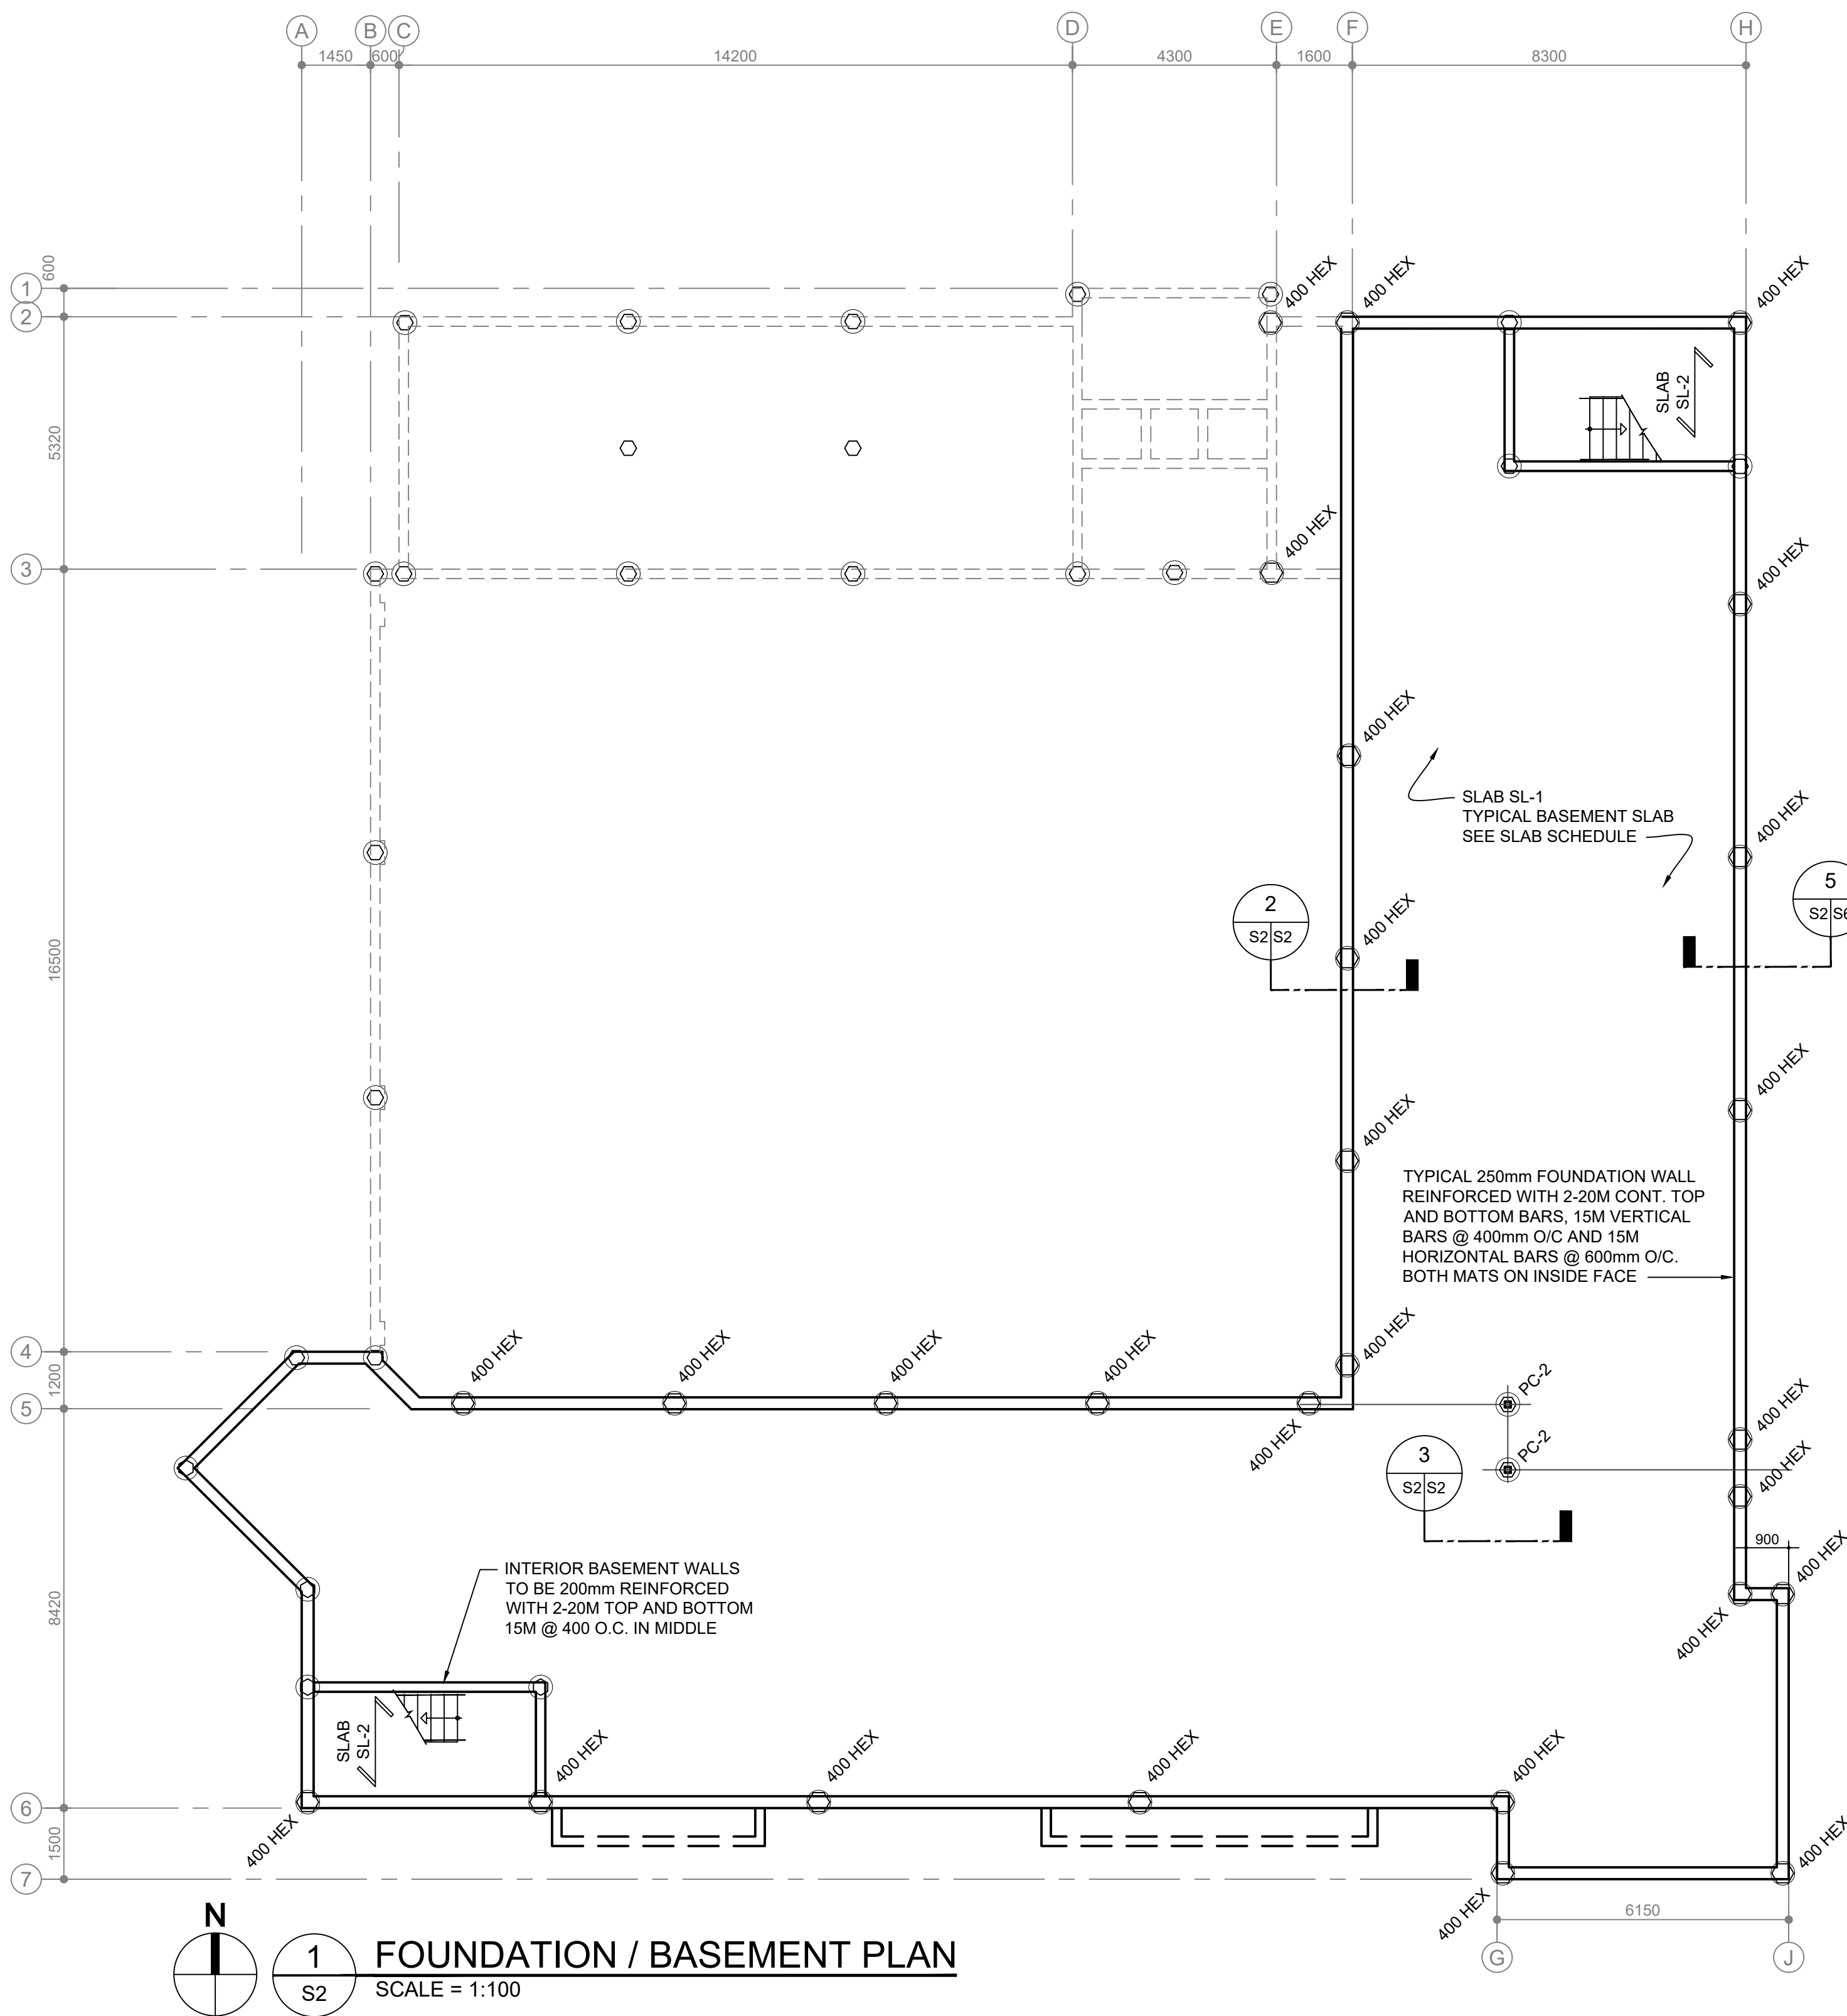


NOTE:
ALL PILES TO BE 300 HEXAGONAL DRIVEN PILES EXCEPT AS NOTED.
ALL HEX PILES TO HAVE PC-1 PILE CAP EXCEPT AS NOTED

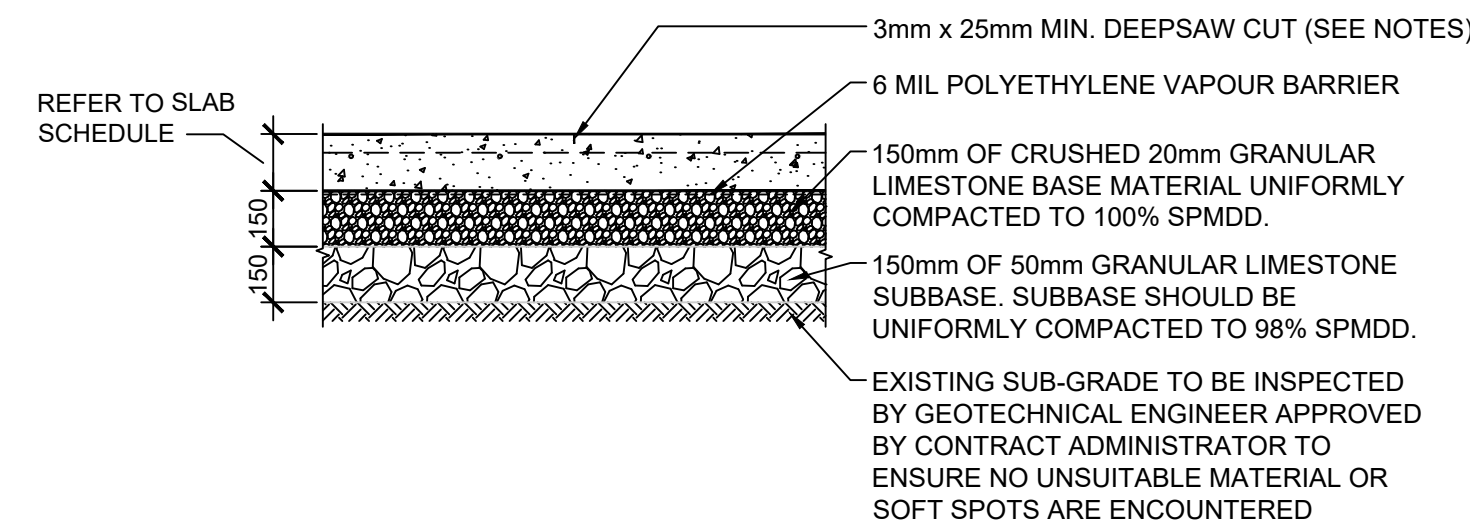


- SAWCUT NOTES:
- SAW CUTTING SHALL BE COMPLETED WITHIN 6 TO 18 HOURS OF PLACING CONCRETE.
 - AFTER THE SLAB IS A MINIMUM OF 60 DAYS OLD, REMOVE ALL DEBRIS FROM THE SAW CUTS AND FILL WITH MORTAR CONTAINING CEMENT, SAND AND LATEX BONDING AGENT OR AS NOTED IN SPECIFICATIONS. THE CONTRACTOR IS RESPONSIBLE TO ENSURE THAT CONSTRUCTION ACTIVITIES WILL NOT REDUCE QUALITY OR DURABILITY OF FILLED JOINTS.
 - MAXIMUM SPACING OF SAWCUTS IN SLAB ON GRADE SHALL NOT EXCEED 5.0m.
 - COORDINATE EXACT LOCATION OF SAWCUTS IN SLAB ON GRADE WITH ARCHITECTURAL FLOOR FINISHES.
 - ALTERNATE DETAIL SHALL BE SUBMITTED TO CONTRACT ADMINISTRATOR FOR REVIEW WELL IN ADVANCE OF POURING SLAB ON GRADE.
 - PRIOR TO SUBSTANTIAL COMPLETION OF THE PROJECT, GROUT ALL CRACKS IN THE SLAB ON GRADE AND FILL WITH MORTAR CONTAINING CEMENT, SAND AND LATEX BONDING AGENT AS NOTED IN SPECIFICATIONS.


DETAIL - SLAB ON GRADE FLOOR N.T.S.

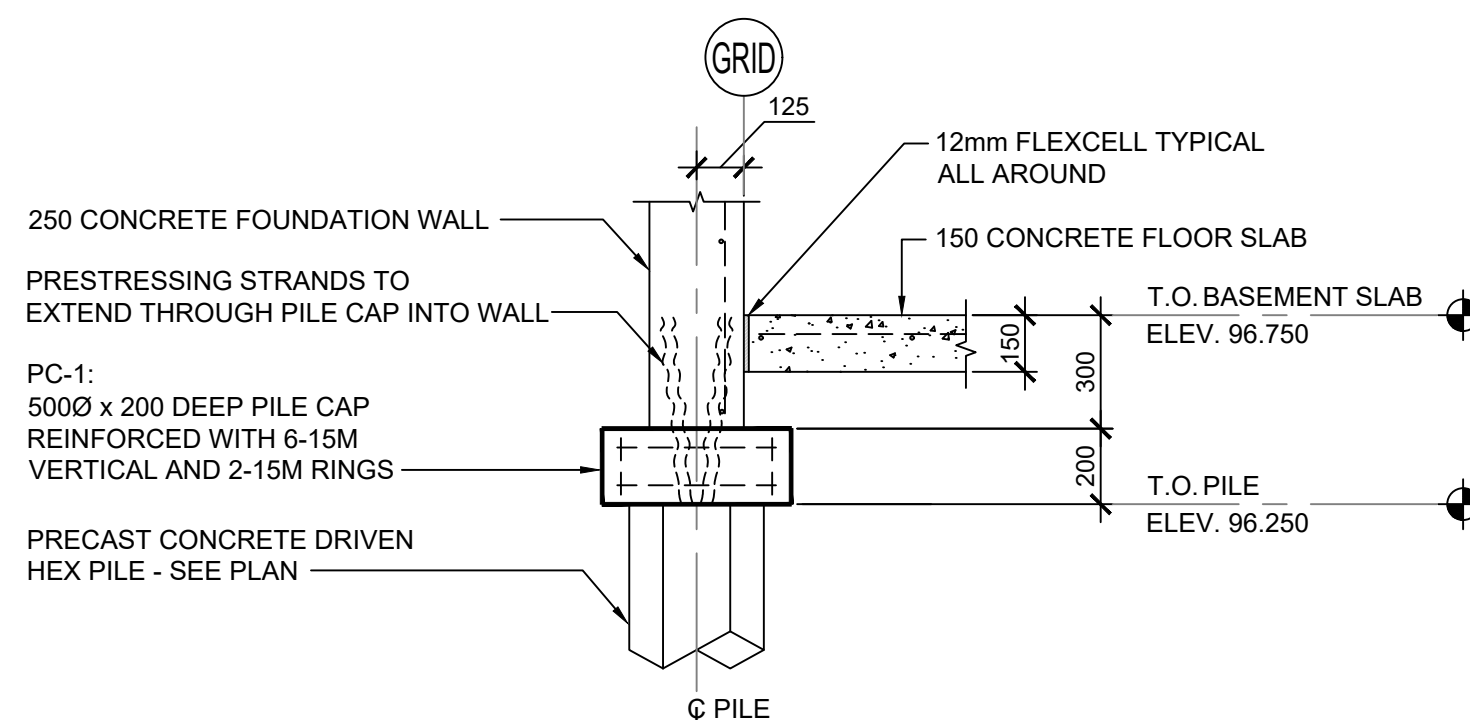

2 PILE CAP PC-1 SCALE = 1:20

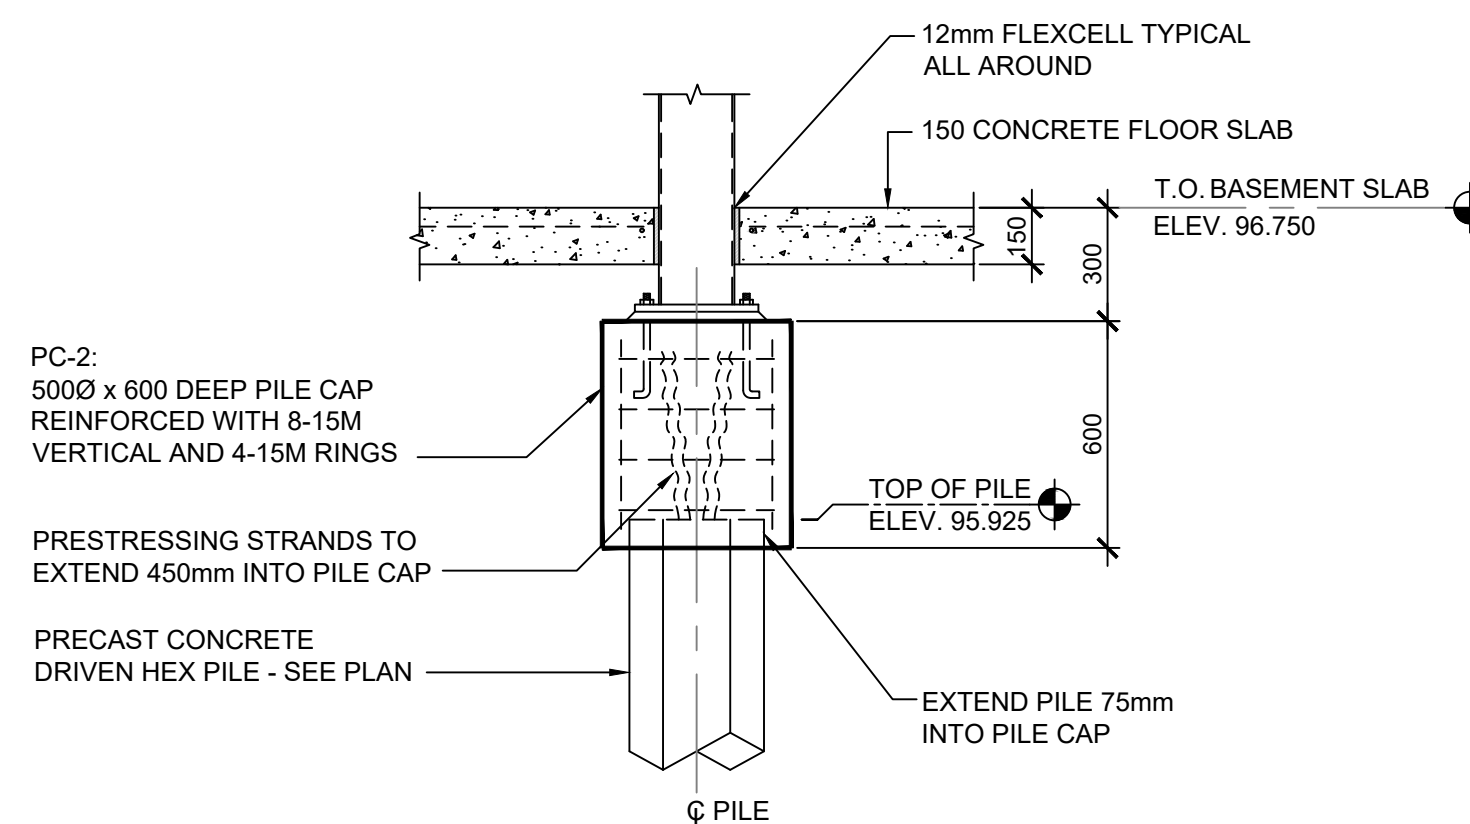

3 PILE CAP PC-2 SCALE = 1:20

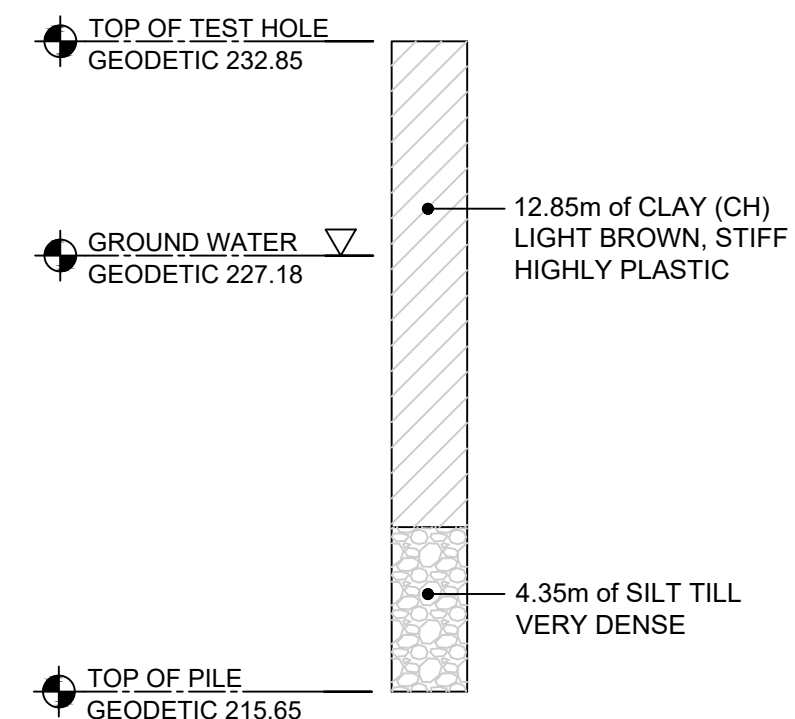

TEST HOLE 23-04 N.T.S.

0			
B	ISSUED FOR DESIGN BUILD RFP	DRM	MAR07 2025
A	ISSUED FOR CLASS 3 COST ESTIMATE	DRM	MAY24 2024
No.	REVISION / DESCRIPTION	BY	DATE

SEAL

2024.05.24	BDN	DRM, PAS	PAS	
DATE	DESIGNED	DRAWN	CHECKED	APPROVED

THE CITY OF WINNIPEG
ASSETS & PROJECT MANAGEMENT
DEPARTMENT
MUNICIPAL ACCOMMODATIONS DIVISION
3-65 GARRY STREET, R3C 4K4

PROJECT
WINNIPEG FIRE PARAMEDIC SERVICE
STATION 15

RUTH CROSSING AT BISON DRIVE

SHEET TITLE

FOUNDATION / BASEMENT PLAN
AND DETAILS

PRELIMINARY ONLY
NOT FOR CONSTRUCTION

SCALE	PROJECT No:	SHEET No:
AS SHOWN	2022-097	S2

DRAWING SHEET SIZE: A1 (594x841) PLOT 1:1