



[illegible]

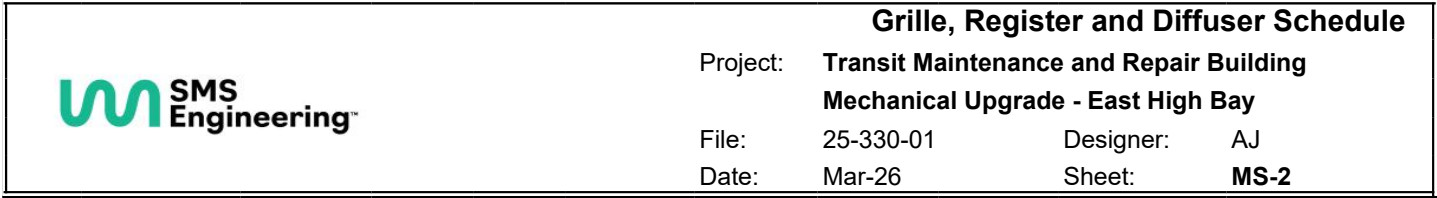


SMS
Engineering™

Grille, Register and Diffuser Schedule

Project: **Transit Maintenance and Repair Building**
Mechanical Upgrade - East High Bay

File: 25-330-01 Designer: AJ
 Date: Mar-26 Sheet: **MS-2**




