


**PLAN VIEW**

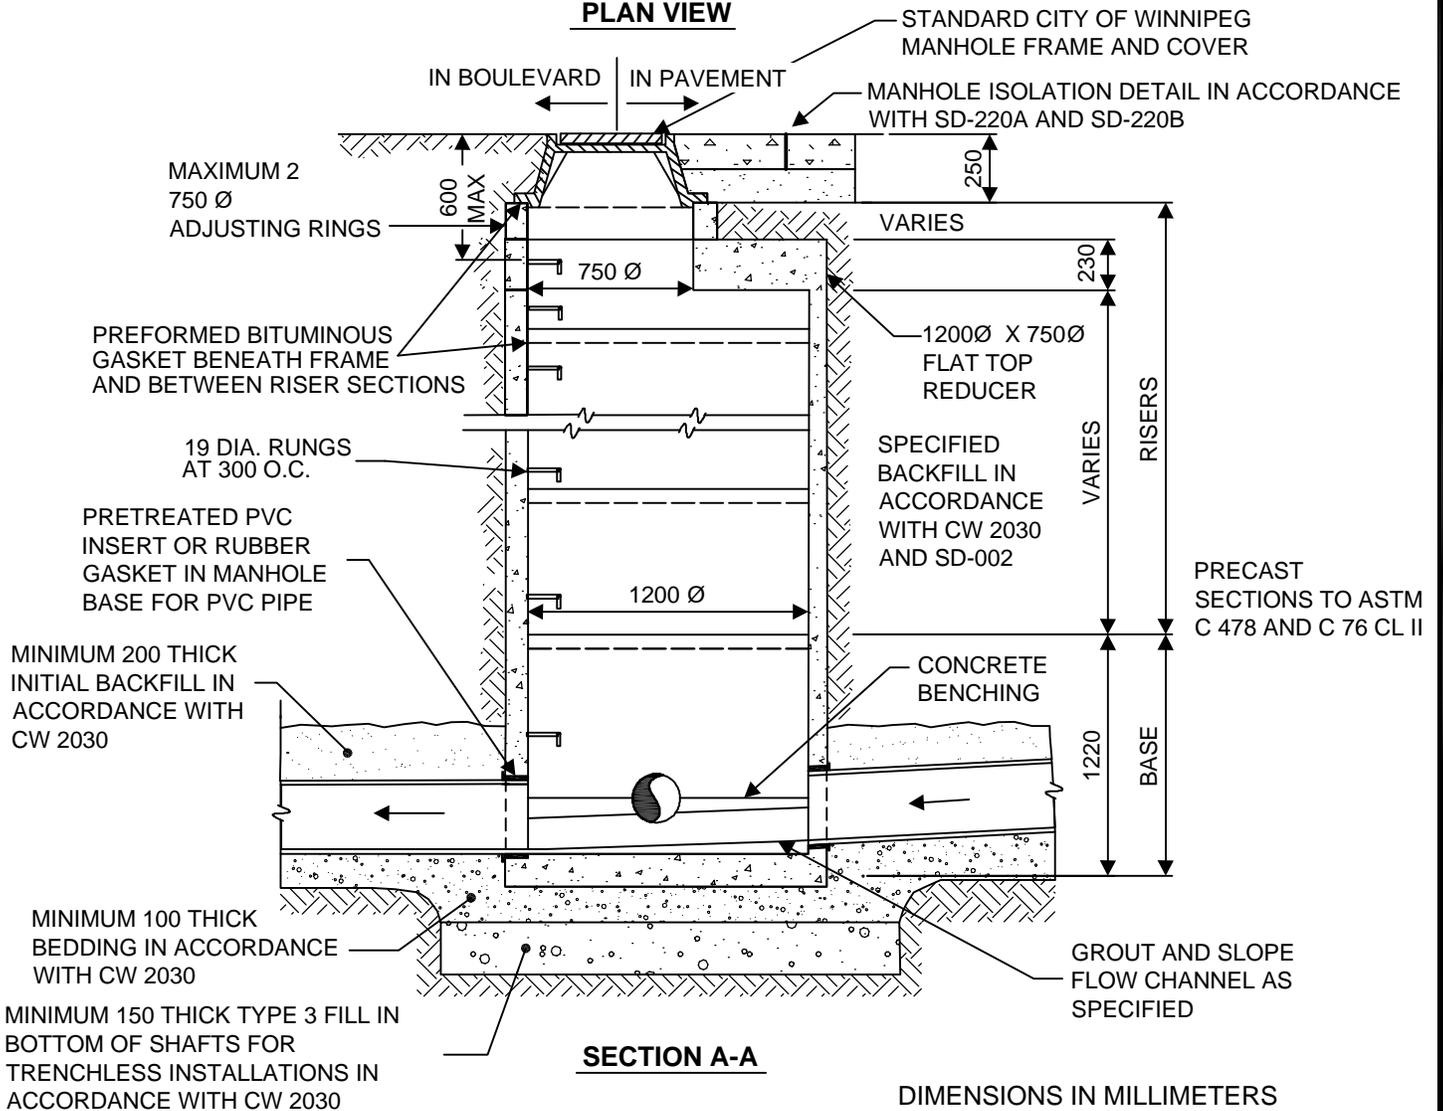

 <b>THE CITY OF WINNIPEG</b> <b>WATER &amp; WASTE DEPARTMENT</b>	<b>Reference Spec. No.</b> CW 2030 CW 2130		
	<b>Designed By:</b> TW	<b>Drawn By:</b> BH	<b>Scale:</b> N.T.S.
<b>STANDARD PRECAST          CONCRETE MANHOLE          (FOR UP TO 525          DIAMETER PIPE)</b>	<b>Checked By:</b> TW	<b>Date:</b> 05-02-21 <b>Revision:</b> 3	<b>Drawing No.</b> SD-010
	<b>Approved:</b> UNDERGROUND WORKS COMMITTEE		