



DETAIL A

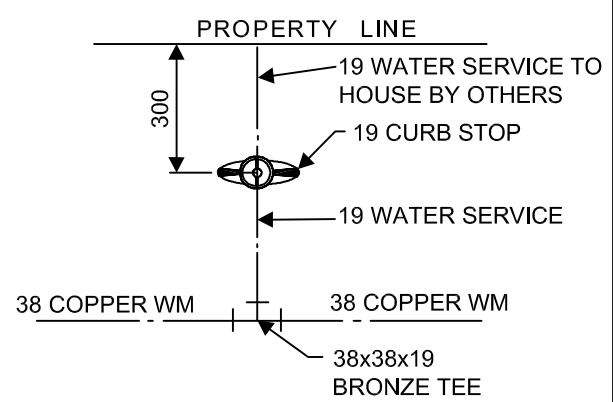

DETAIL B

WATER SERVICE INSTALLATION FROM 38 COPPER WM TO CURB STOP IN ACCORDANCE WITH SD-012 EXCEPT ANODE NOT REQUIRED ON SERVICE ADJACENT TO THE CORPORATION STOP

DIMENSIONS IN MILLIMETERS

 THE CITY OF WINNIPEG WATER & WASTE DEPARTMENT	Reference Spec. No. CW 2110		
	Designed By: RAS / TW	Drawn By: JMH / BH	Scale: N.T.S.
SMALL DIAMETER COPPER WATERMAIN FOR CUL-DE-SAC LOOP	Checked By: TW	Date: 03-03-14 Revision: 1	Drawing No. SD-013
	Approved: UNDERGROUND WORKS COMMITTEE		