


**PLAN**

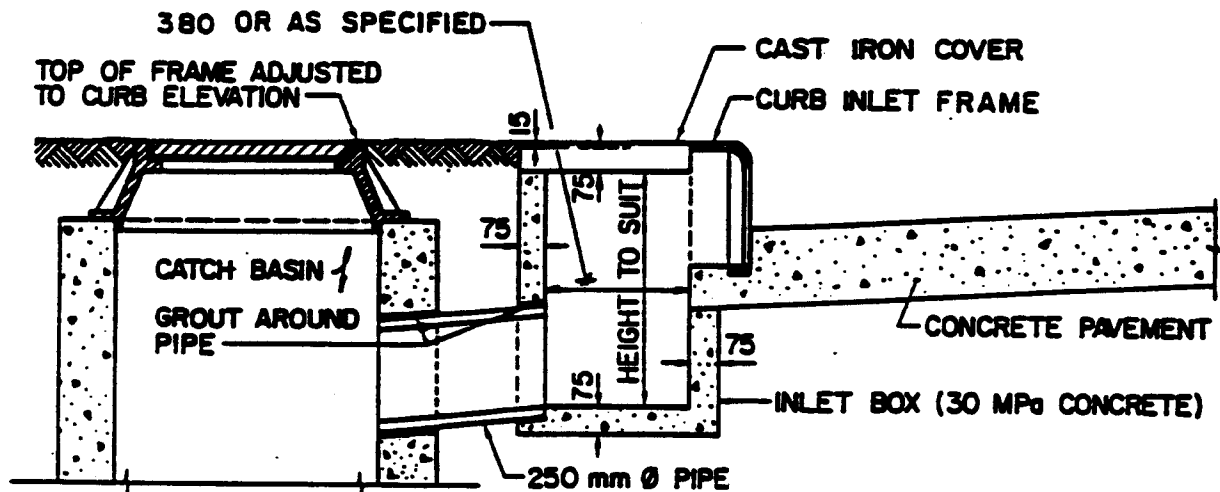

**SECTION A-A**

**NOTE**

- 1) IF INLET INTO CATCH BASIN DOES NOT EXIST, BREAK INTO THE WALL OF THE CATCH BASIN TO PROVIDE FOR INLET.
- 2) IF CATCH BASIN IS TOO CLOSE TO CURB TO INSTALL 250 mm PIPE, RELOCATE CURB INLET ALONG CURB.

REV. APRIL 1991

DIMENSIONS ARE IN MILLIMETRES

<b>The City Of Winnipeg</b> Works & Operations Division		Reference Spec. No. CW 3205, CW 3210	
<b>CURB INLET WITH CATCHBASIN IN BOULEVARD</b>	Designed By: <i>G.F.N.</i>	Drawn By: G.F.N.	Scale: N.T.S.
	Checked By: <i>[Signature]</i>	Date: 86 04 09	Drawing No.
	Approved: <i>[Signature]</i>		<b>SD-222</b>