


COMMERCIAL OR LANE APPROACH WITH BARRIER CURB



MEDIAN SIDEWALK CROSSING

DIMENSIONS ARE IN MILLIMETRES

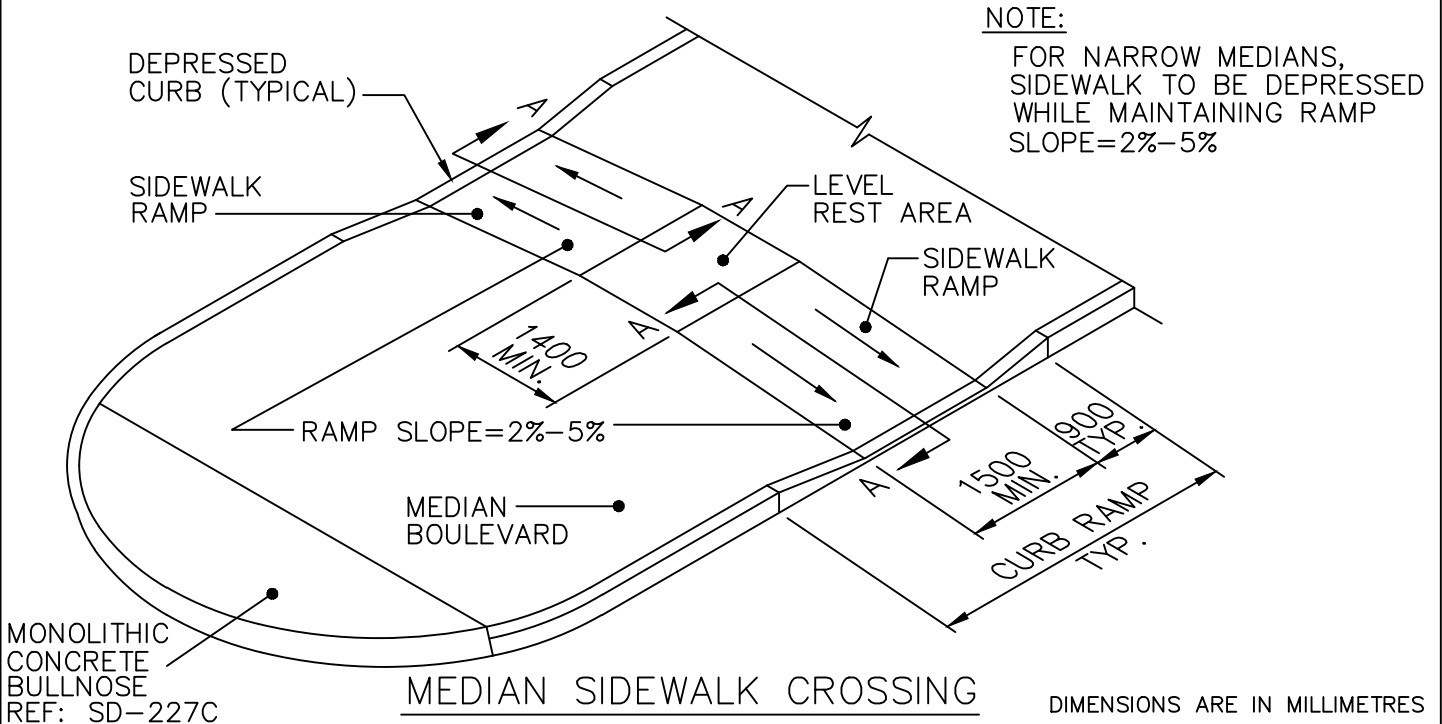

**THE CITY OF WINNIPEG**  
PUBLIC WORKS DEPARTMENT

Reference Spec. No.  
CW 3235, CW 3310, CW 3325

Revisions

No.	Date	Description	By
2.	08.11.28	DELETED LINE TO REFLECT BULLNOSE	T.G.A
1.	08.11.06	CHANGED MODIFIED BARRIER CURB TO MONOLITHIC CURB BULLNOSE AND DRAWING TITLE CHANGED	T.G.A

CURB RAMP LAYOUT  
FOR MEDIANS, LANES  
AND COMMERCIAL APPROACHES

Designed By: B.P.	Drawn By: T.G.A.	Scale : N.T.S.
Checked By: D.R.K.	Date: 08-12-15	Drawing No.
Approved: SURFACE WORKS COMMITTEE		SD-229B