


PLAN VIEW

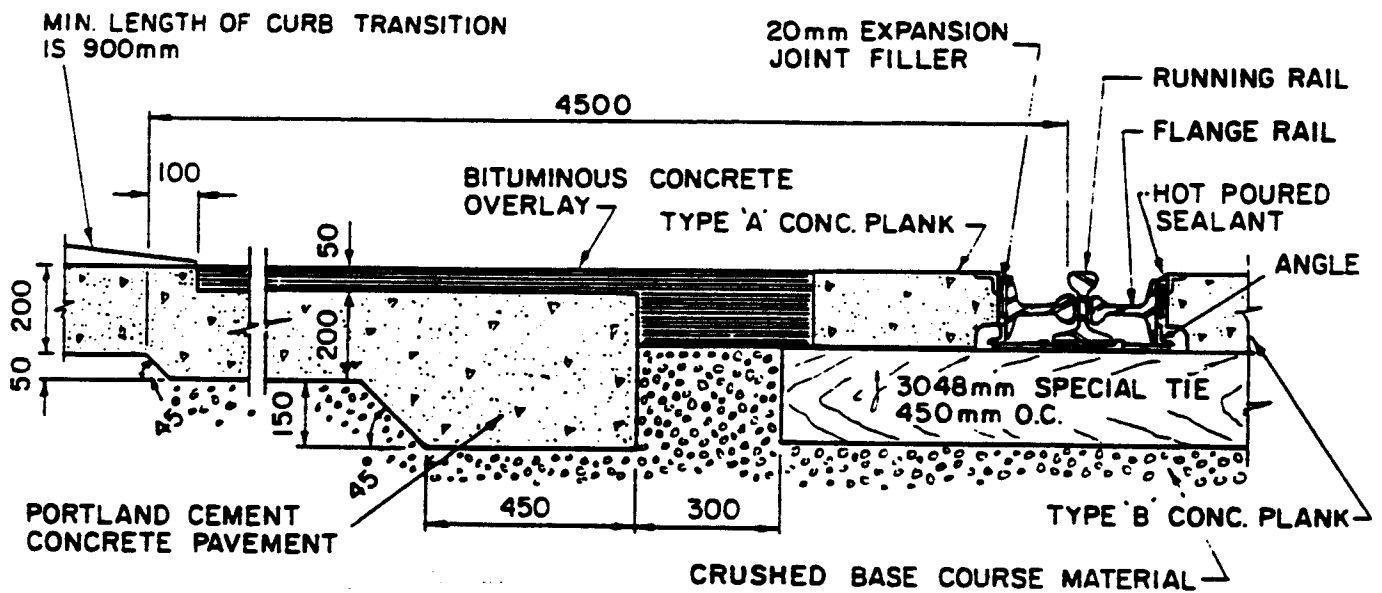

SECTION A-A

DIMENSIONS ARE IN MILLIMETRES

<b>The City Of Winnipeg</b> Works & Operations Division		Reference Spec. No. CW3230, CW3310, CW3410	
TYPICAL RAILROAD CROSSING UTILIZING CONCRETE PLANKS	Designed By: <i>LSW</i>	Drawn By: H.N.	Scale: N.T.S.
	Checked By: <i>AWJ</i>	Date: 81-02-16	Drawing No. SD-230
	Approved: <i>[Signature]</i>		